

Landscape Architecture, Inc.  
 1000 North ...  
 ...  
 ...


FORTUNE PARK  
 MONTGOMERY COUNTY, MARYLAND  
 BOULDER - MATT EARDY, YOUNGENTOR


...  
 ...  
 ...

OVERALL  
 STREETSCAPE  
 LANDSCAPE PLAN

DATE: 11/18/11  
 SCALE: 1" = 40' - 0"  
 PROJECT NO.: 11-118  
 SHEET NO.: 11-118-1

L11  
 LANDSCAPE SET

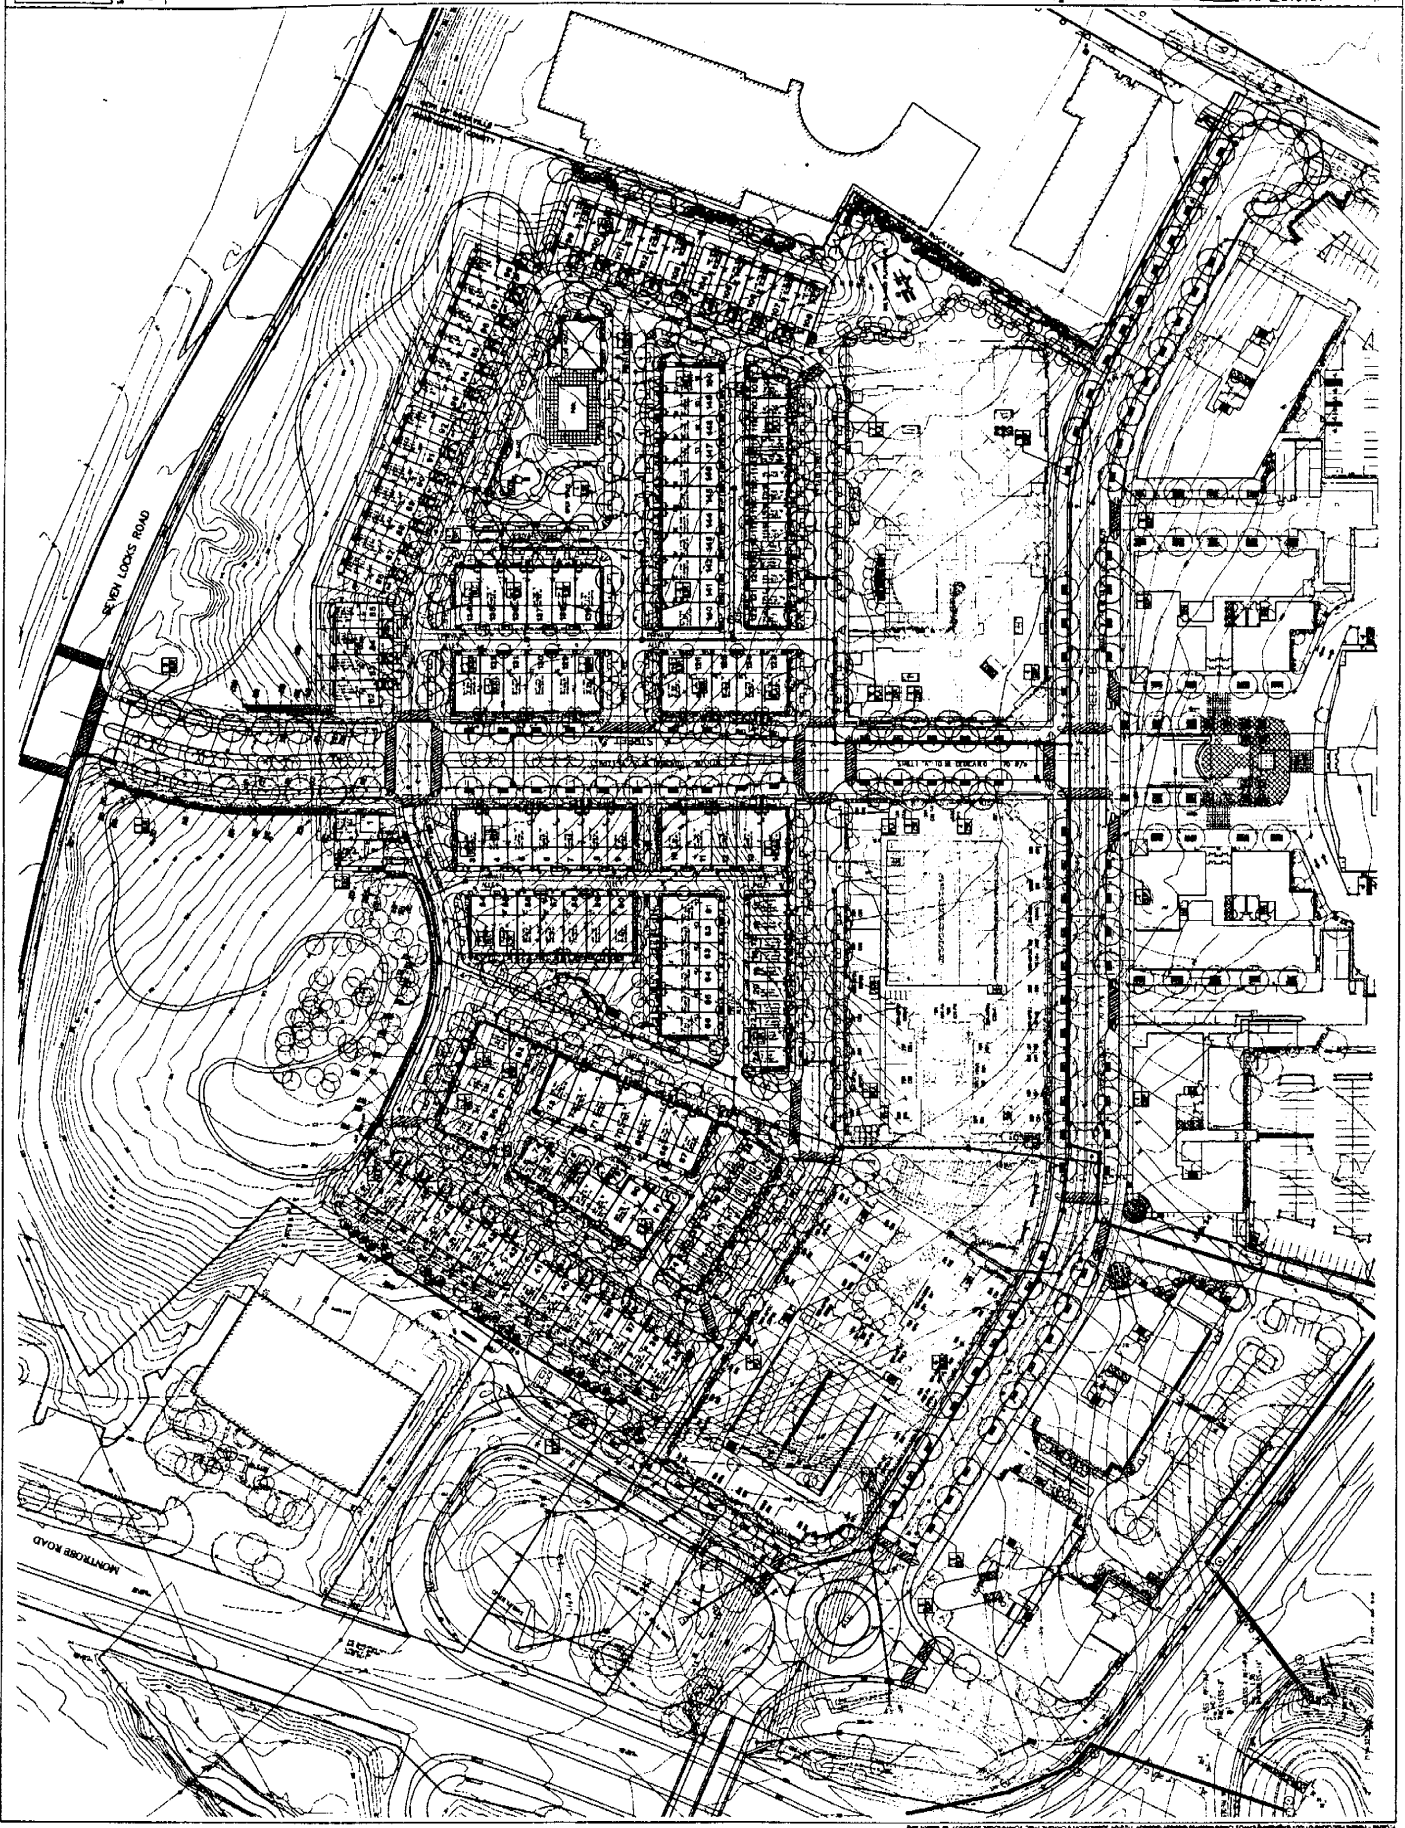

 


42  
 1000 North Washington Street  
 Washington, D.C. 20004  
 Telephone: (202) 462-1100  
 Fax: (202) 462-1101  
 Website: www.landscapeinc.com

FORTUNE PARC  
 MONTGOMERY COUNTY, MARYLAND  
 POLIGER, PRATT, BARNHART, YOUNGBLOND


NO.	REVISION	DATE
1	ISSUED FOR PERMITTING	12/15/11
2	ISSUED FOR PERMITTING	12/15/11
L1.2  
 LANDSCAPE SET

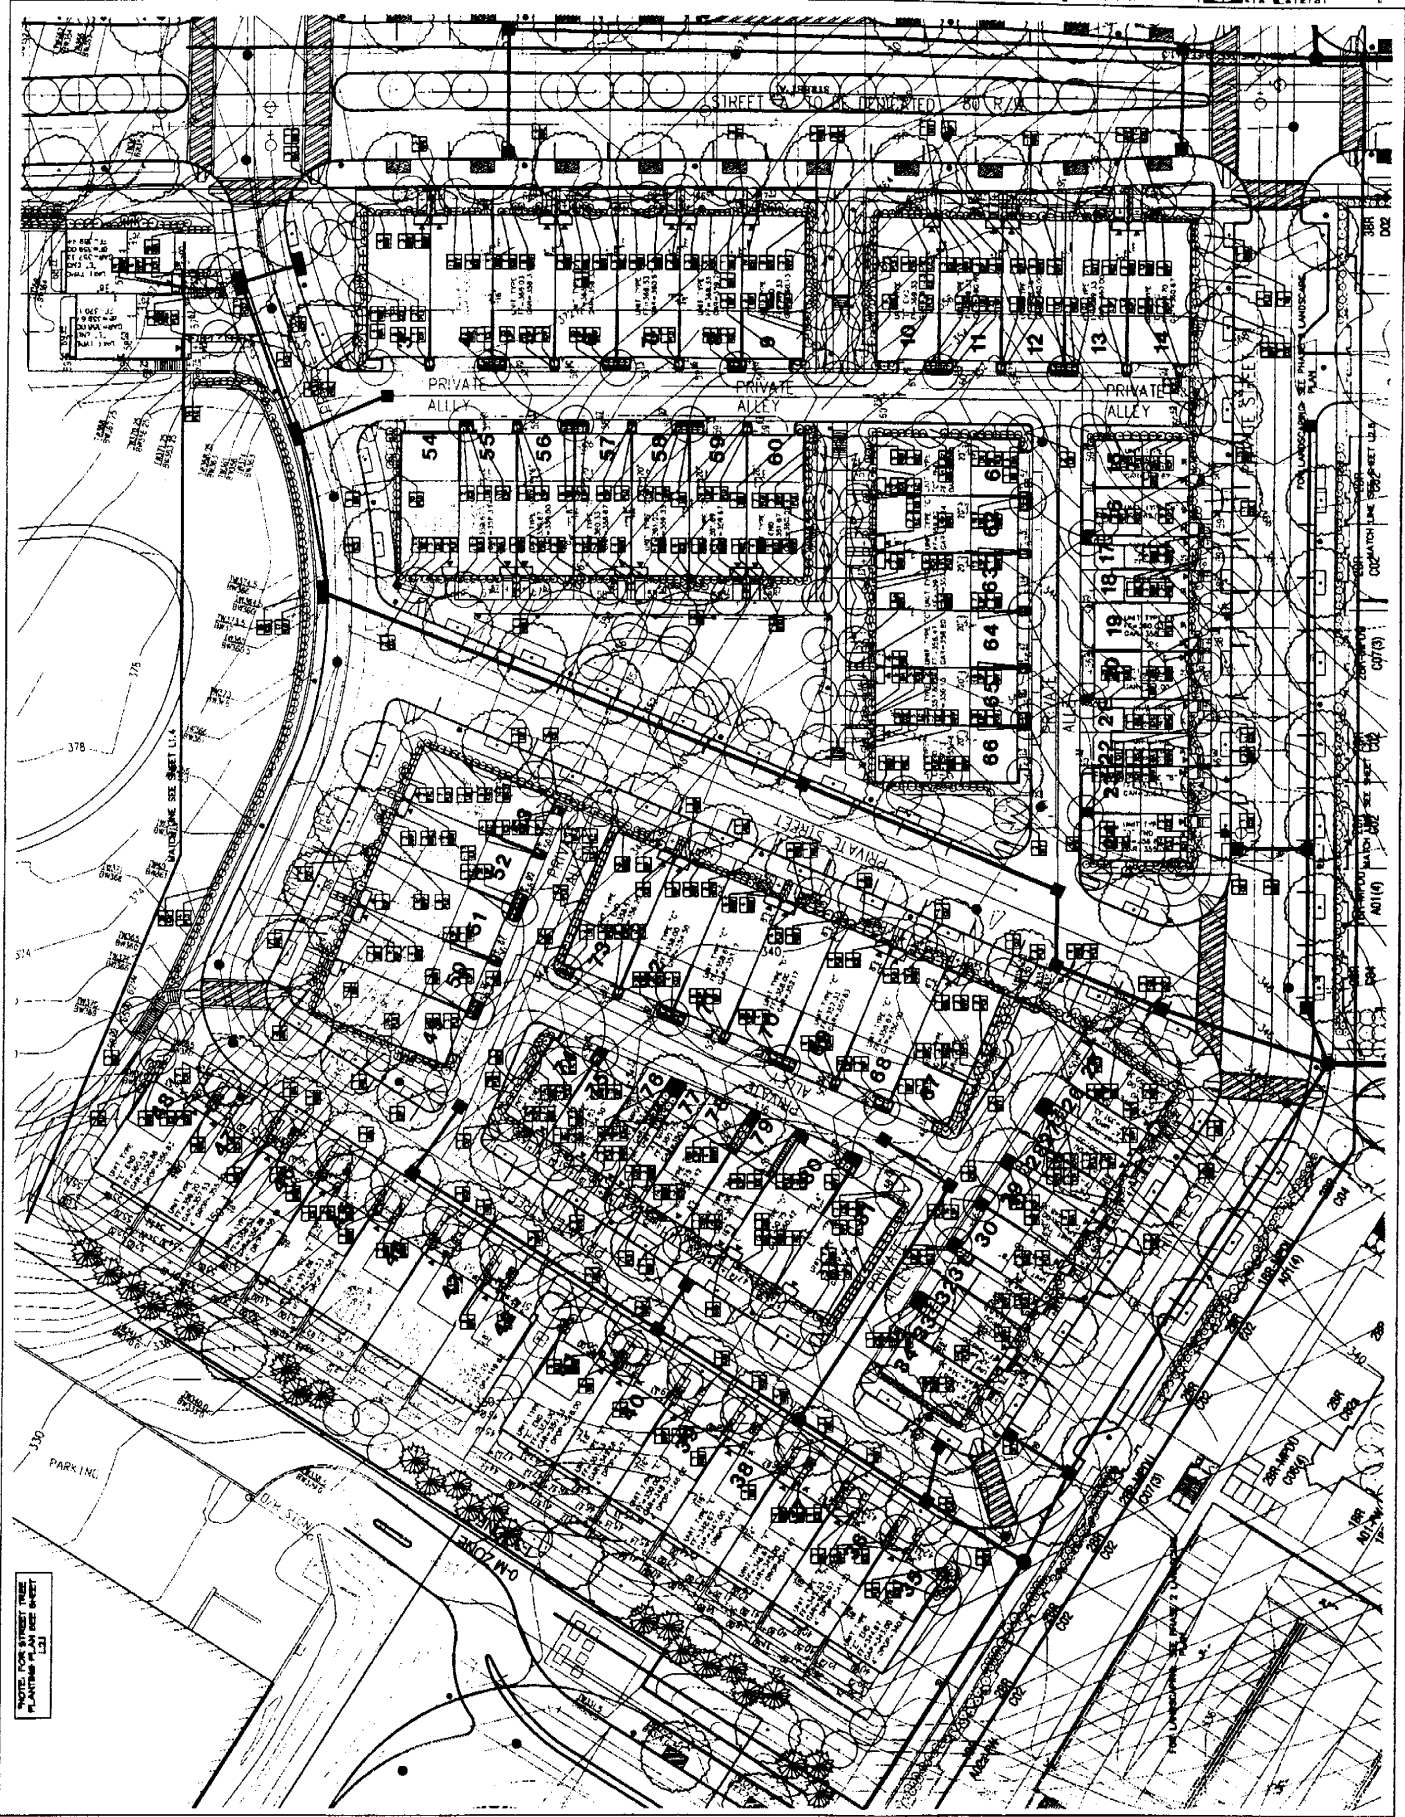


NOTE: FOR STREET TREE  
 PLANTING SEE SHEET  
 L1.1

SEE PLAN FOR LANDSCAPE  
 SEE SHEET L1.1 FOR  
 TREE SCHEDULE  
 SEE SHEET L1.1 FOR  
 PLANTING SCHEDULE  
 SEE SHEET L1.1 FOR  
 TREE SCHEDULE  
 SEE SHEET L1.1 FOR  
 PLANTING SCHEDULE

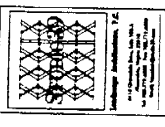


FOURIER, PRATT EMMON, YOUNGENTOR  
 MONTGOMERY COUNTY, MARYLAND  
**FORTUNE PARK**

DATE: 11-20-94  
 DRAWN BY: J. EMMON  
 CHECKED BY: J. PRATT  
 PROJECT NO: 94-001  
 SHEET NO: 113 OF 113

 

**L1.3**  
 LANDSCAPE SITE PLAN

NOTE: FOR STREET TREE PLANTING PLAN SEE SHEET L1.1

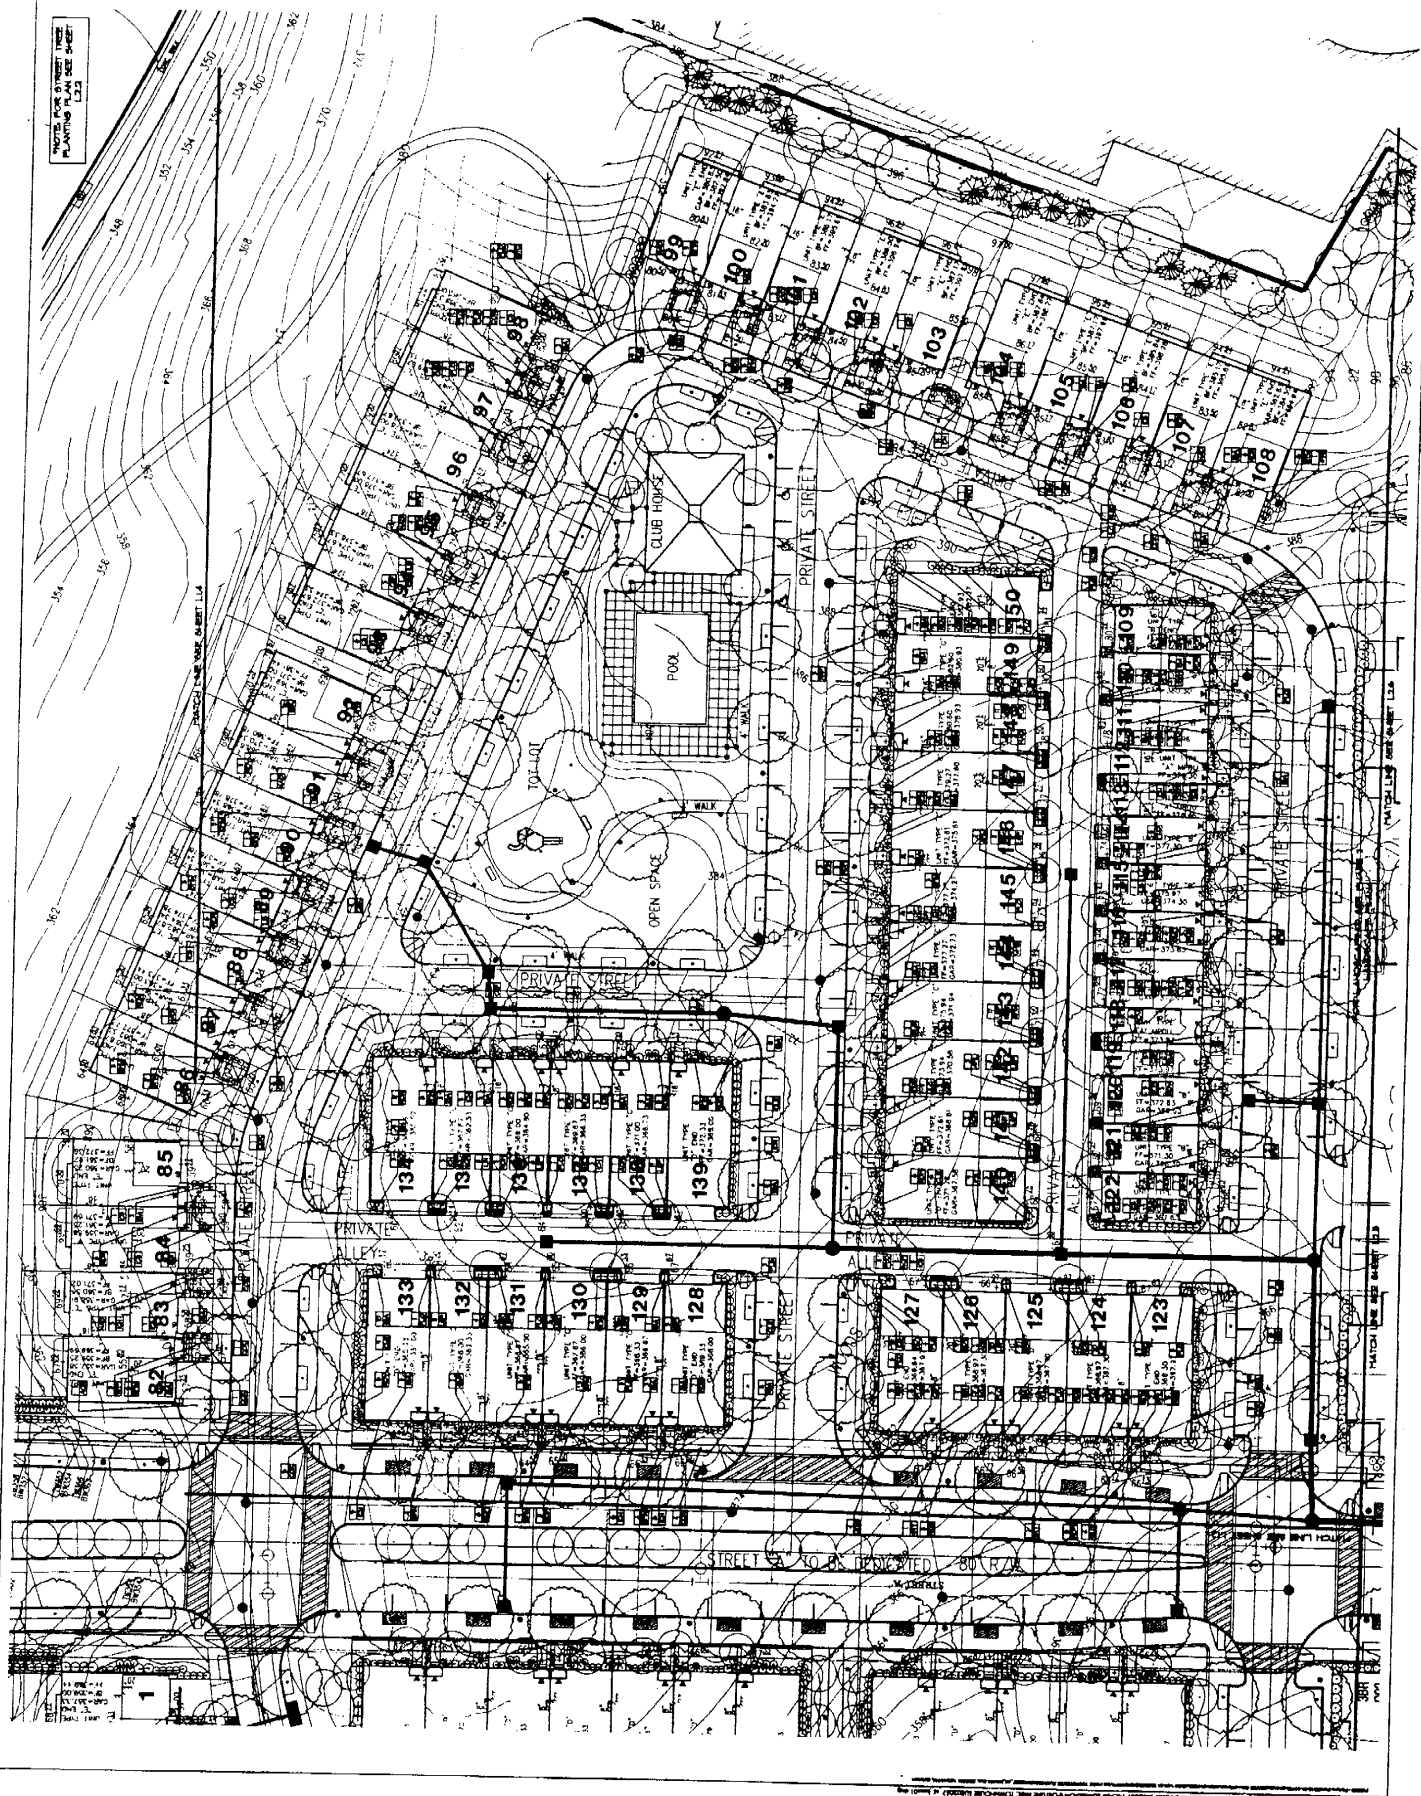



Landscape Architecture, P.C.  
 10000 Old Dominion Road, Suite 100  
 Fairfax, Virginia 22030  
 Phone: (703) 261-1100  
 Fax: (703) 261-1101  
 Website: www.landscape-architect.com

PORTUNE PARC  
 MONTGOMERY COUNTY, MARYLAND  
 POLSIE, PRATT, EAKIN, YOUNGENTON


DATE	10/11/11
SCALE	AS SHOWN
PROJECT NO.	101111
DATE	10/11/11

LANDSCAPE  
 ENHANCEMENT  
 PLAN

NO.	1
DATE	10/11/11
BY	CHEN
CHKD BY	CHEN
DATE	10/11/11
PROJECT NO.	101111
DATE	10/11/11

L1.4  
 LANDSCAPE SET

NOTICE: FOR STREET TREE  
 PLANTING, SEE SHEET  
 L1.3

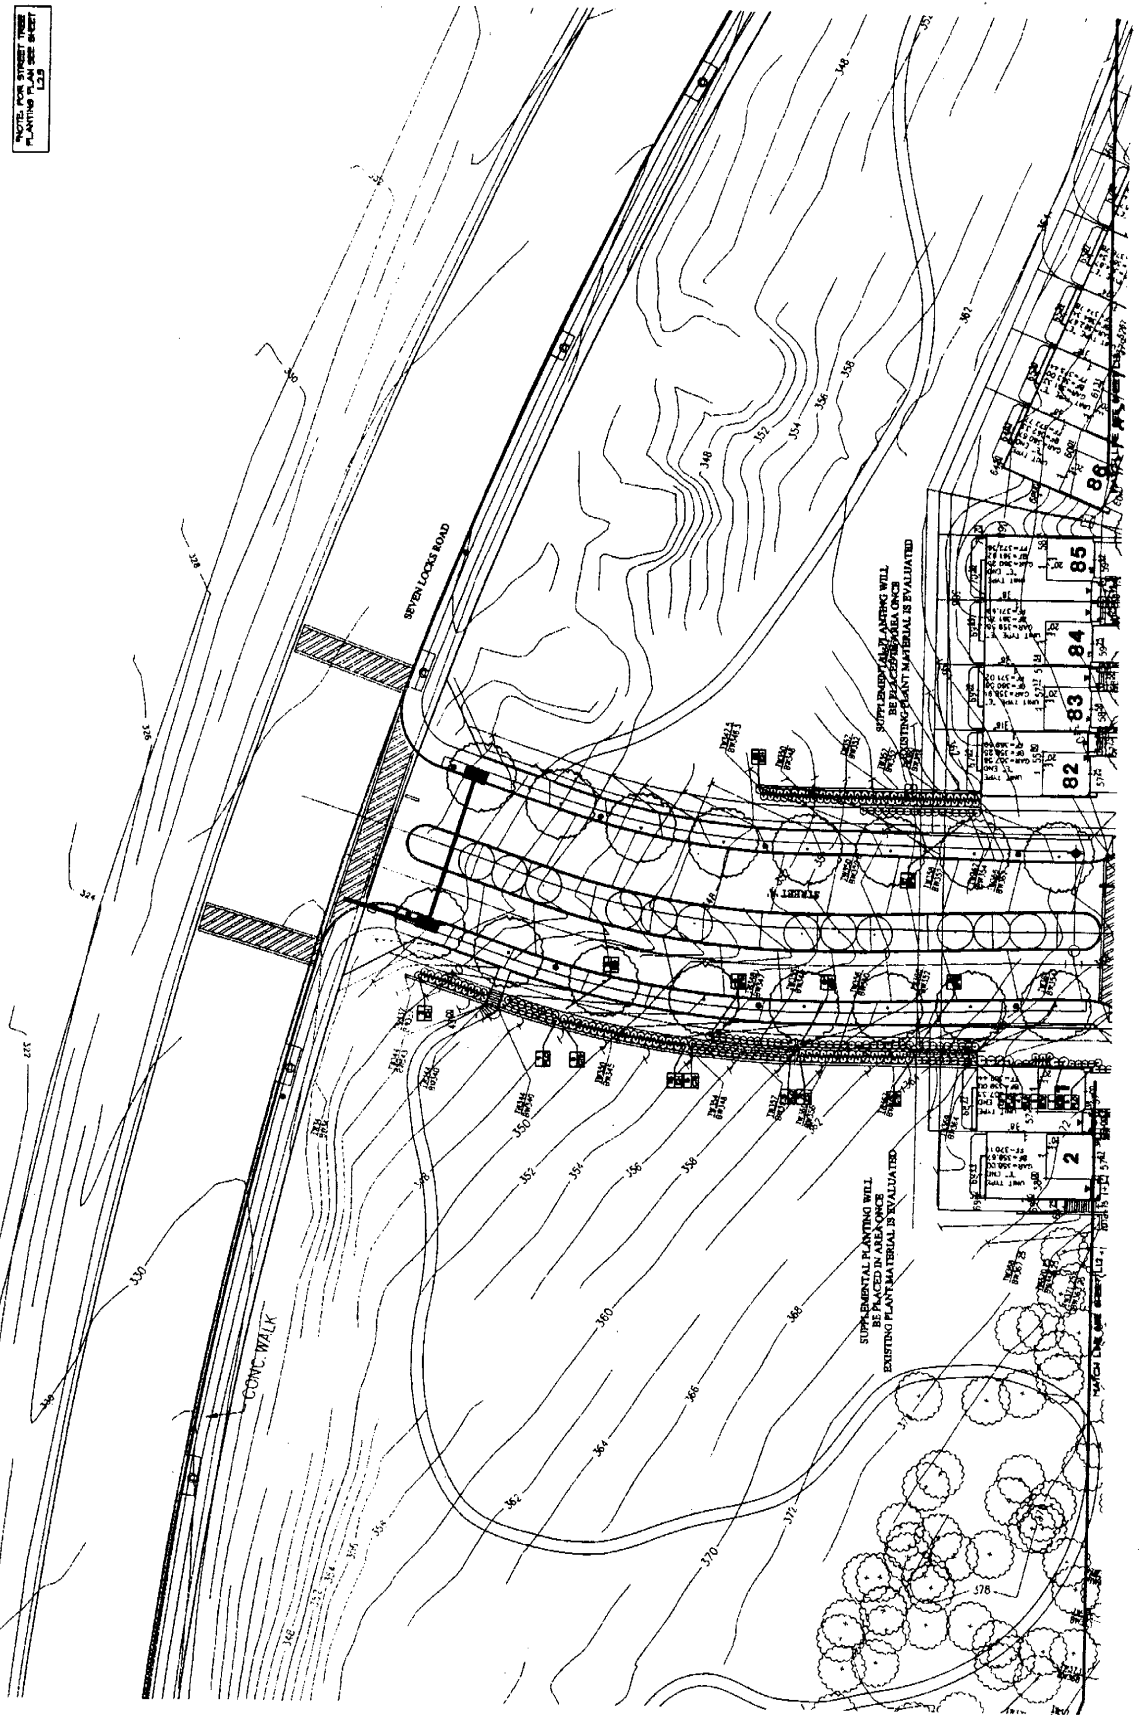

SOME ESSENTIAL PLANTING WILL  
 BE EVALUATED  
 EXISTING PLANT MATERIAL IS EVALUATED

SOME ESSENTIAL PLANTING WILL  
 BE EVALUATED  
 EXISTING PLANT MATERIAL IS EVALUATED

NO.	2
DATE	10/11/11
BY	CHEN
CHKD BY	CHEN
DATE	10/11/11
PROJECT NO.	101111
DATE	10/11/11


NO.	82
DATE	10/11/11
BY	CHEN
CHKD BY	CHEN
DATE	10/11/11
PROJECT NO.	101111
DATE	10/11/11

NO.	83
DATE	10/11/11
BY	CHEN
CHKD BY	CHEN
DATE	10/11/11
PROJECT NO.	101111
DATE	10/11/11

NO.	84
DATE	10/11/11
BY	CHEN
CHKD BY	CHEN
DATE	10/11/11
PROJECT NO.	101111
DATE	10/11/11

NO.	85
DATE	10/11/11
BY	CHEN
CHKD BY	CHEN
DATE	10/11/11
PROJECT NO.	101111
DATE	10/11/11

NO.	86
DATE	10/11/11
BY	CHEN
CHKD BY	CHEN
DATE	10/11/11
PROJECT NO.	101111
DATE	10/11/11

 

Professional Seal  
 State of Maryland  
 Landscape Architect  
 No. 121430

FOUNDER: FRANK EMMETT YOUNG (1878-1968)  
 MONTGOMERY COUNTY, MARYLAND  
**FORTUNE PARK**

DATE: 12/15/10  
 DRAWN BY: [Name]  
 CHECKED BY: [Name]  
 SCALE: AS SHOWN

TRAIL  
 CONNECTOR  
 PLAN

NO.	DATE	BY	REVISION
1	12/15/10	[Name]	ISSUE FOR PERMIT
2	01/10/11	[Name]	REVISED TO SHOW PERMIT COMMENTS
3	02/10/11	[Name]	REVISED TO SHOW PERMIT COMMENTS
4	03/10/11	[Name]	REVISED TO SHOW PERMIT COMMENTS
5	04/10/11	[Name]	REVISED TO SHOW PERMIT COMMENTS
6	05/10/11	[Name]	REVISED TO SHOW PERMIT COMMENTS
7	06/10/11	[Name]	REVISED TO SHOW PERMIT COMMENTS
8	07/10/11	[Name]	REVISED TO SHOW PERMIT COMMENTS
9	08/10/11	[Name]	REVISED TO SHOW PERMIT COMMENTS
10	09/10/11	[Name]	REVISED TO SHOW PERMIT COMMENTS
11	10/10/11	[Name]	REVISED TO SHOW PERMIT COMMENTS
12	11/10/11	[Name]	REVISED TO SHOW PERMIT COMMENTS
13	12/10/11	[Name]	REVISED TO SHOW PERMIT COMMENTS
14	01/11/12	[Name]	REVISED TO SHOW PERMIT COMMENTS
15	02/11/12	[Name]	REVISED TO SHOW PERMIT COMMENTS
16	03/11/12	[Name]	REVISED TO SHOW PERMIT COMMENTS
17	04/11/12	[Name]	REVISED TO SHOW PERMIT COMMENTS
18	05/11/12	[Name]	REVISED TO SHOW PERMIT COMMENTS
19	06/11/12	[Name]	REVISED TO SHOW PERMIT COMMENTS
20	07/11/12	[Name]	REVISED TO SHOW PERMIT COMMENTS
21	08/11/12	[Name]	REVISED TO SHOW PERMIT COMMENTS
22	09/11/12	[Name]	REVISED TO SHOW PERMIT COMMENTS
23	10/11/12	[Name]	REVISED TO SHOW PERMIT COMMENTS
24	11/11/12	[Name]	REVISED TO SHOW PERMIT COMMENTS
25	12/11/12	[Name]	REVISED TO SHOW PERMIT COMMENTS
26	01/12/13	[Name]	REVISED TO SHOW PERMIT COMMENTS
27	02/12/13	[Name]	REVISED TO SHOW PERMIT COMMENTS
92	07/17/18	[Name]	REVISED TO SHOW PERMIT COMMENTS
93	08/17/18	[Name]	REVISED TO SHOW PERMIT COMMENTS
94	09/17/18	[Name]	REVISED TO SHOW PERMIT COMMENTS
95	10/17/18	[Name]	REVISED TO SHOW PERMIT COMMENTS
96	11/17/18	[Name]	REVISED TO SHOW PERMIT COMMENTS
97	12/17/18	[Name]	REVISED TO SHOW PERMIT COMMENTS
98	01/18/19	[Name]	REVISED TO SHOW PERMIT COMMENTS
99	02/18/19	[Name]	REVISED TO SHOW PERMIT COMMENTS
100	03/18/19	[Name]	REVISED TO SHOW PERMIT COMMENTS

L4.1

LANDSCAPE SET

