


FIRE TRUCK		feet
Width	:	8.25
Track	:	8.00
Lock to Lock Time	:	6.0
Steering Angle	:	33.0
Turning Radius	:	39.93'

FIRE TRUCK DETAIL
SCALE: 1" = 6'

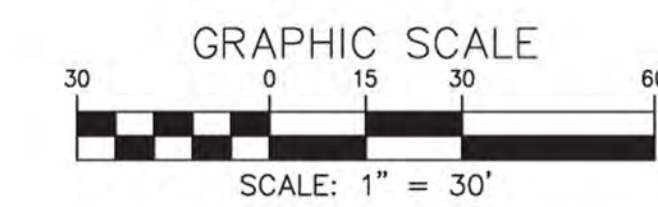


EXISTING ENTRANCE (SOUTHBOUND)
AUTO - TURN STUDY

ROCKWOOD MANOR PARK
POTOMAC (6TH) ELECTION DISTRICT
MONTGOMERY COUNTY, MARYLAND

CPJ Charles P. Johnson & Associates, Inc.
Civil and Environmental Engineers • Planners • Landscape • Architects • Surveyors
1751 Elton Rd., Ste 300 Silver Spring, MD 20903 301-434-7000 Fax: 301-434-9394
www.cpj.com • Silver Spring, MD • Gaithersburg, MD • Annapolis, MD • College Park, MD • Frederick, MD • Fairfax, VA


CLIENT: OEHME VAN SWEDEN 800 G Street S.E. Washington, DC 20003 Phone: (202) 546-7575 Contact: Marissa Scalera	PRELIMINARY PLAN NO.: N/A	SITE PLAN NO.: N/A
DESIGN: BMF	DRAFT: JMV	DATE: October 2014
SCALE: 1" = 30'	FILE NO.: 44-214-311	

COPYRIGHT © LATEST DATE HEREON CHARLES P. JOHNSON & ASSOCIATES, INC. ALL RIGHTS RESERVED. UNAUTHORIZED USE OR REPRODUCTION IS PROHIBITED.

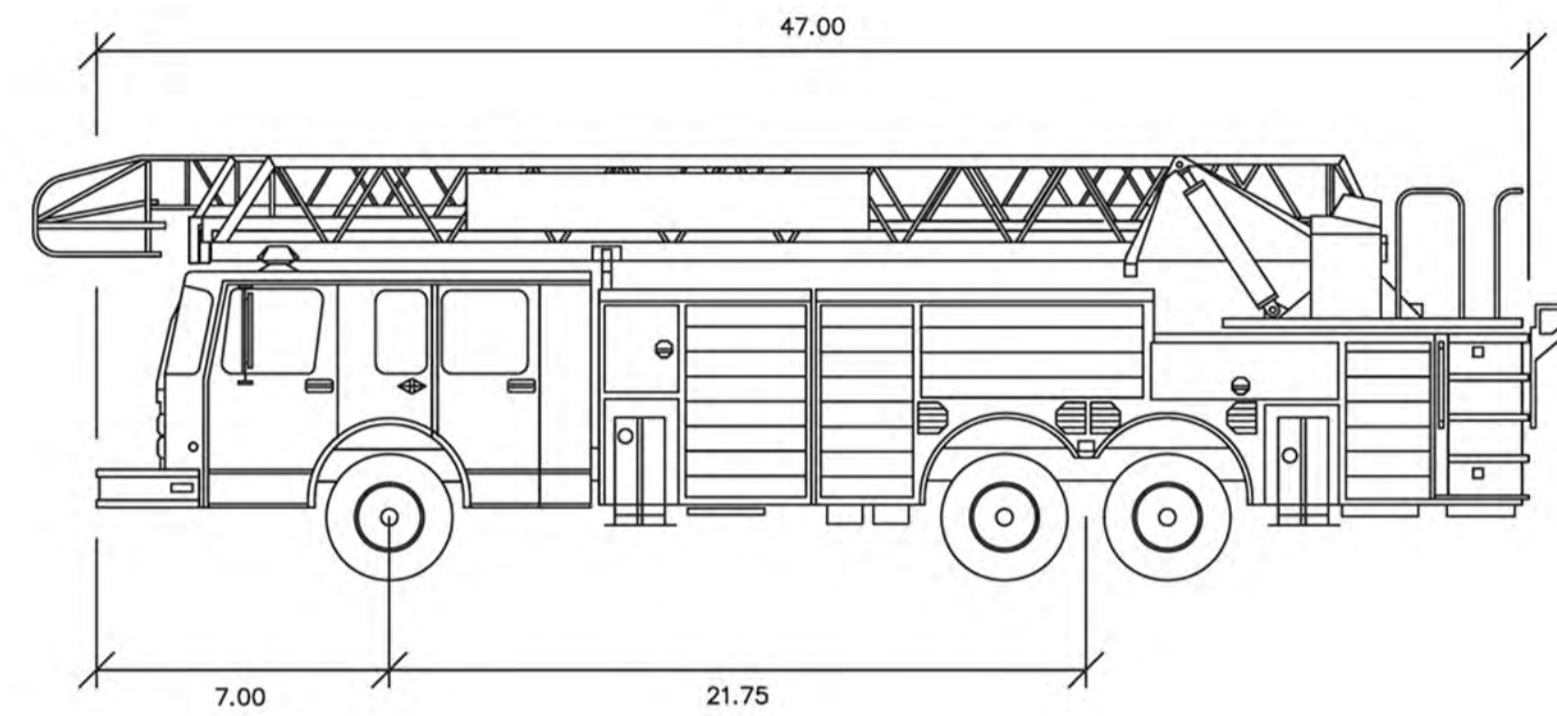


FIRE TRUCK		feet
Width	:	8.25
Track	:	8.00
Lock to Lock Time	:	6.0
Steering Angle	:	33.0
Turning Radius	:	39.93'

FIRE TRUCK DETAIL
SCALE: 1" = 6'

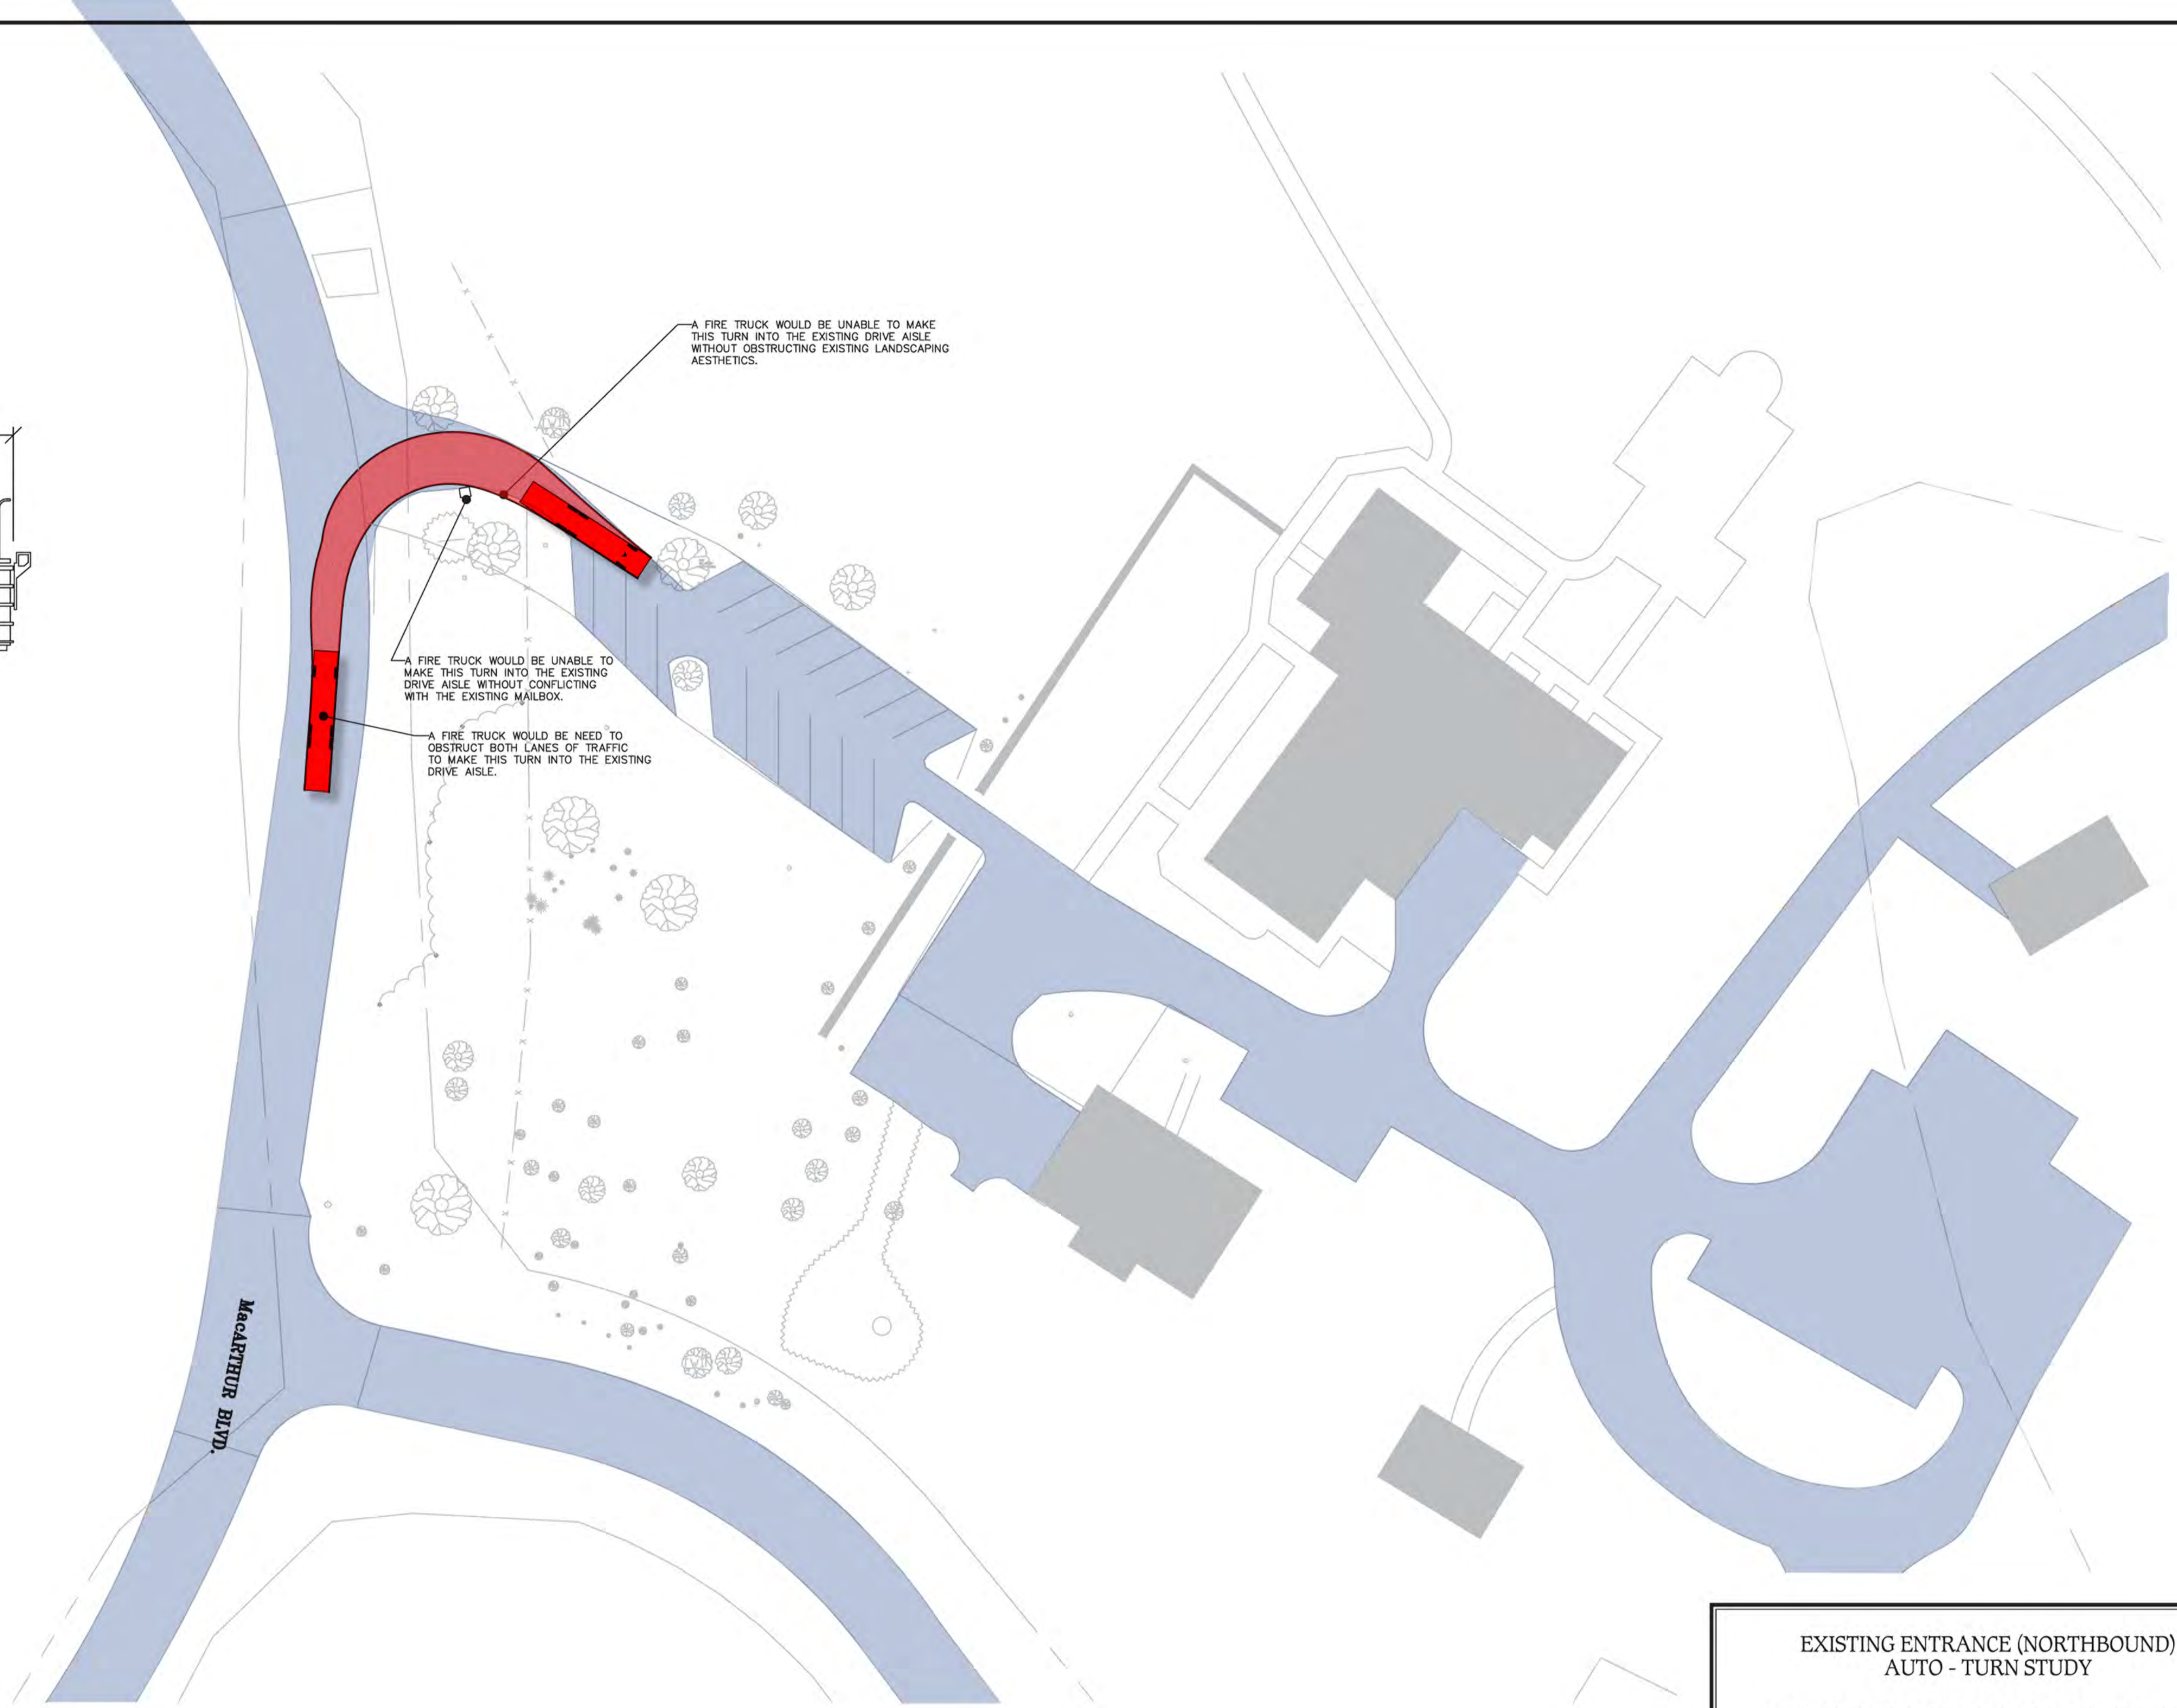

MacARTHUR BLVD.

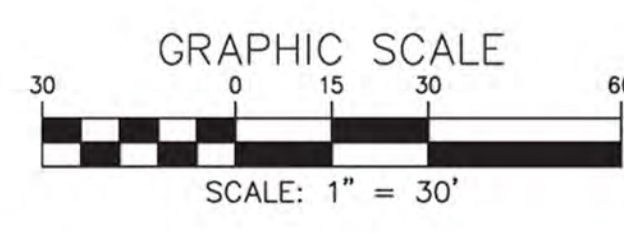

EXISTING ENTRANCE (NORTHBOUND)
AUTO - TURN STUDY

ROCKWOOD MANOR PARK
POTOMAC (6TH) ELECTION DISTRICT
MONTGOMERY COUNTY, MARYLAND

CPJ Charles P. Johnson & Associates, Inc.
Civil and Environmental Engineers • Planners • Landscape • Architects • Surveyors
Associates 1751 Ellen Rd., Ste 300 Silver Spring, MD 20903 301-434-7000 Fax: 301-434-9394
www.cpj.com • Silver Spring, MD • Gaithersburg, MD • Annapolis, MD • College Park, MD • Frederick, MD • Fairfax, VA

CLIENT: OEHME VAN SWEDEN 800 G Street S.E. Washington, DC 20003 Phone: (202) 546-7575 Contact: Marisa Scalera	PRELIMINARY PLAN NO. N/A	SITE PLAN NO. N/A
DESIGN: BMF	SHEET: 2	OF: 5
DRAFT: JMV	DATE: October 2014	FILE NO.: 44-214-311
COPYRIGHT © LATEST DATE HERON CHARLES P. JOHNSON & ASSOCIATES, INC. ALL RIGHTS RESERVED. UNAUTHORIZED USE OR REPRODUCTION IS PROHIBITED.	SCALE: 1"=30'	