


**Project Plan**  
**Exhibits**

**Site Plans**  
**Site Details**  
**Architectural Elevations,**  
**Sections and Plan views**

WMATA / CSX TRACKS

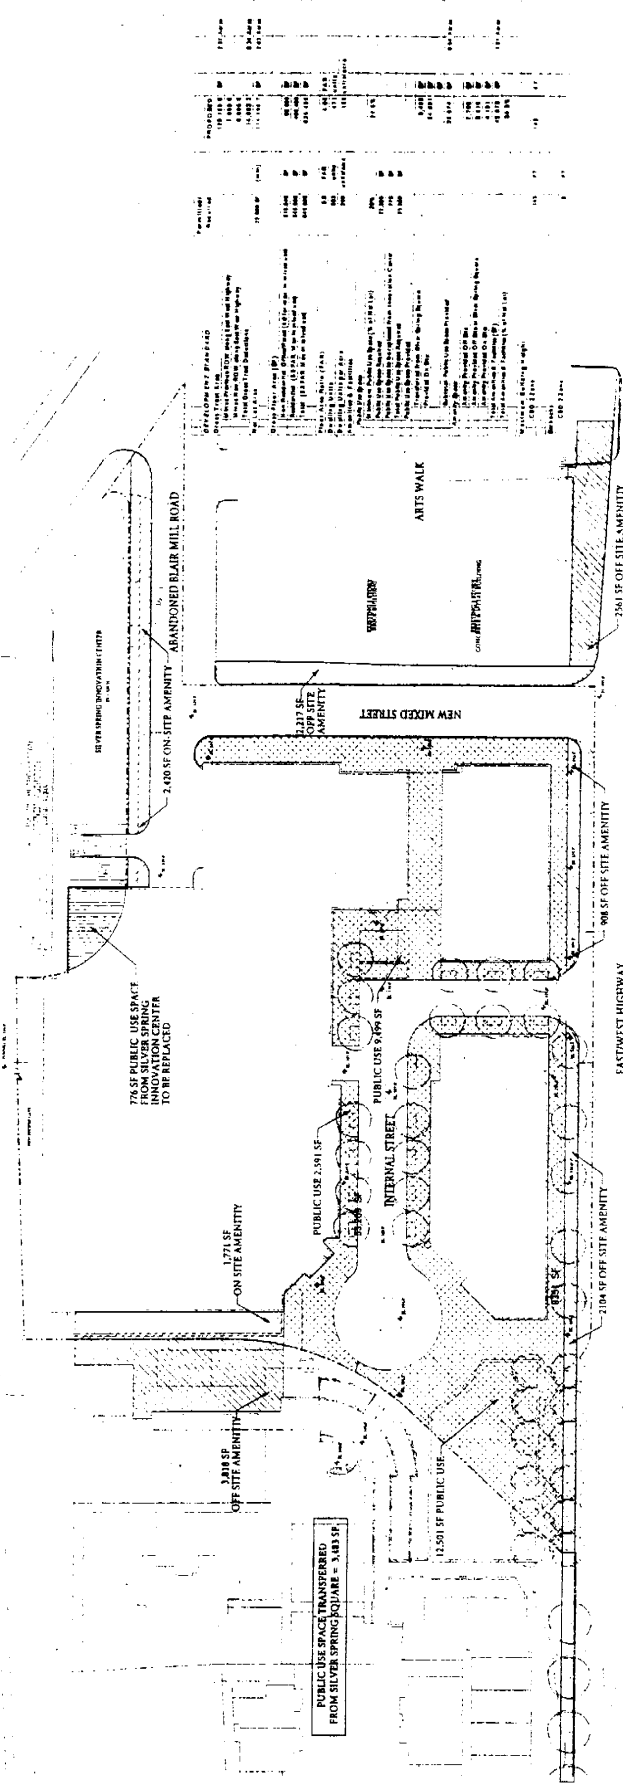

PUBLIC USE / PUBLIC AMENITY  
 © 2003 Torti Gallas and Partners, CHK, Inc. | 1300 Spring Street, 4th Floor, Silver Spring, Maryland 20910 | 301.588.4800


THE JBG COMPANIES  
 TORTI GALLAS AND PARTNERS • CHK

REVISED JANUARY 5, 2004

A-01A

SILVER SPRING GATEWAY

T R A C K S

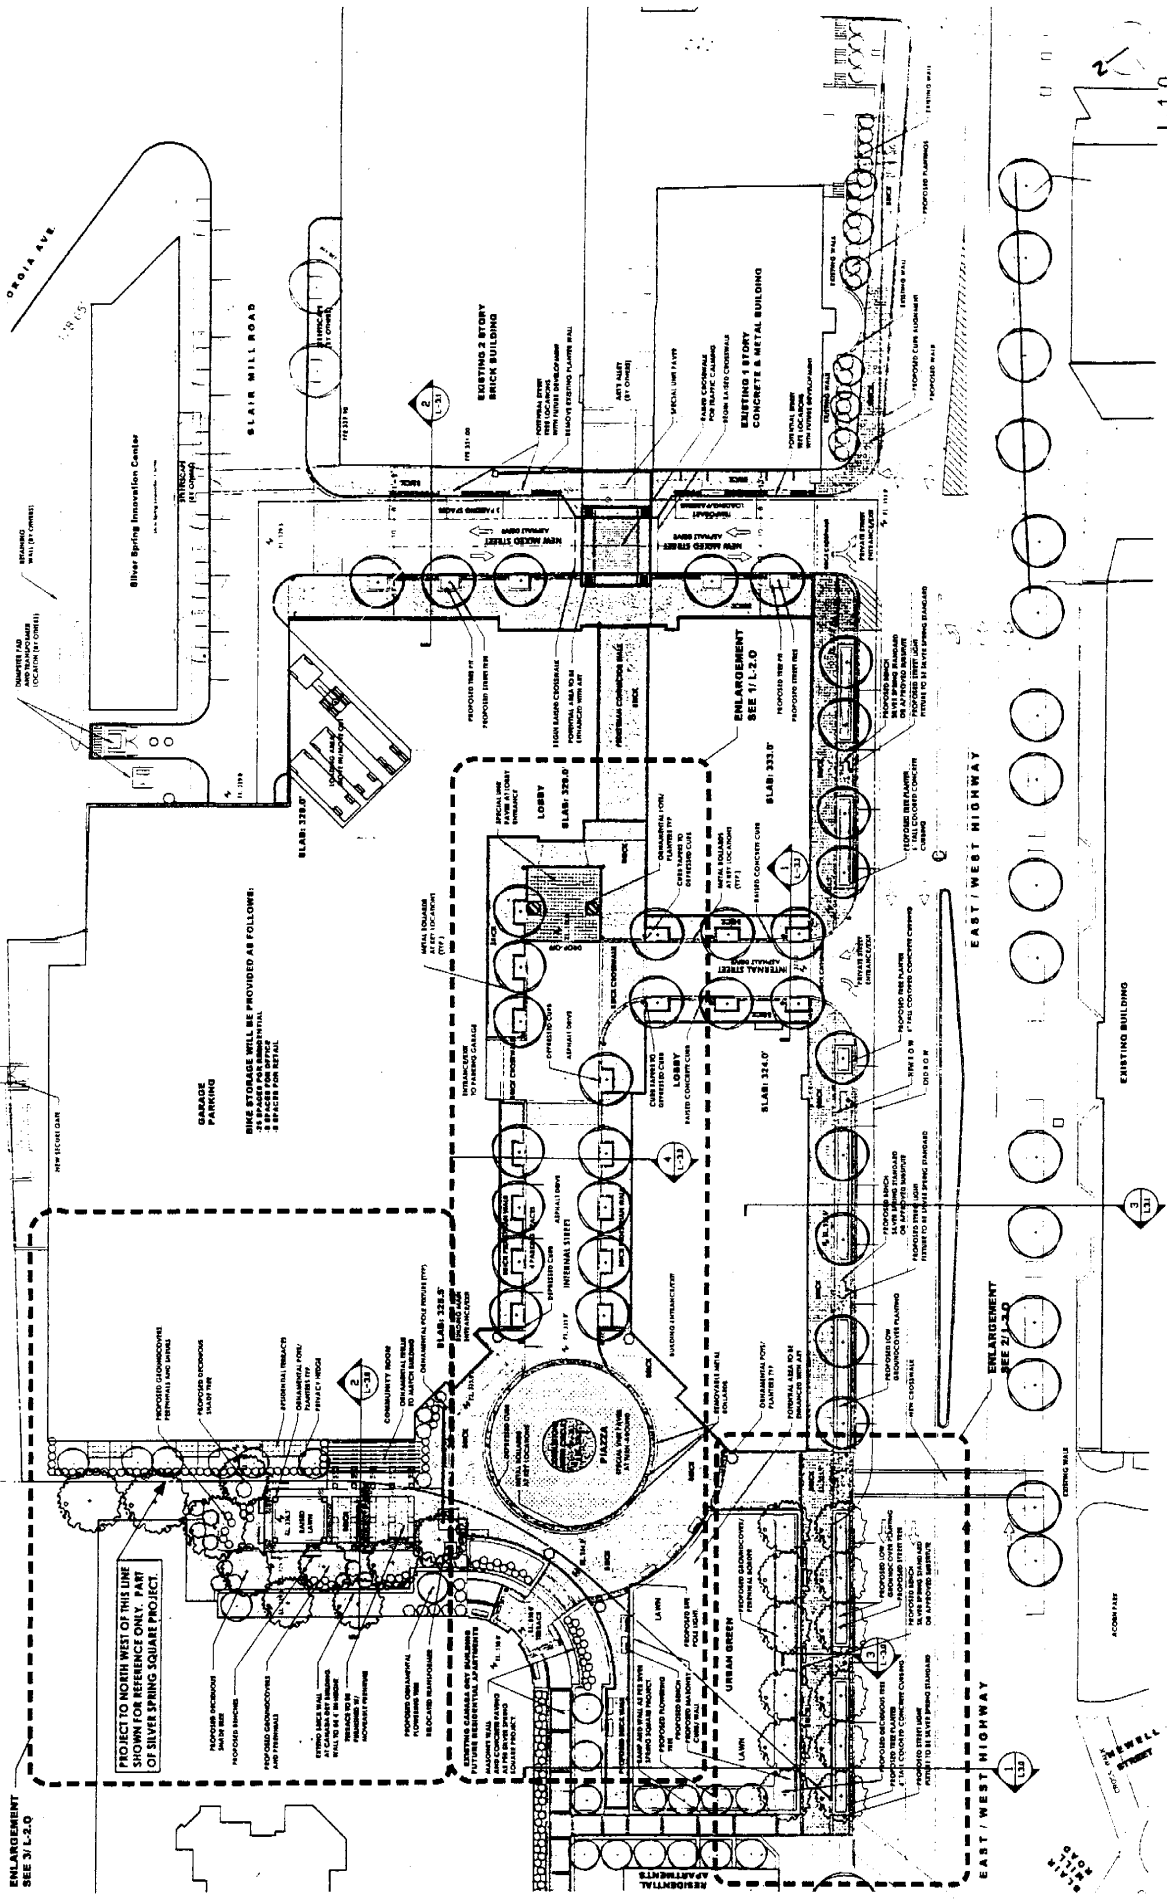

ENLARGEMENT  
SEE 3/L2.0

PROJECT TO NORTH WEST OF THIS LINE  
SHOWN FOR REFERENCE ONLY. PART  
OF SILVER SPRING SQUARE PROJECT

BIKE STORAGE WILL BE PROVIDED AS FOLLOWS:  
1. BIKE STORAGE FOR OFFICE BUILDING  
2. BIKE STORAGE FOR OFFICE BUILDING  
3. BIKE STORAGE FOR OFFICE BUILDING

L-1.0  
January 19, 2003

Overall Landscape Site Plan

# Silver Spring Gateway


© 2003 Torti Gallas and Partners CHK, Inc. | 1300 Spring Street, 4th Floor, Silver Spring, Maryland 20910 301.588.4800




The JBG Companies  
Torti Gallas and Partners CHK.



17 B

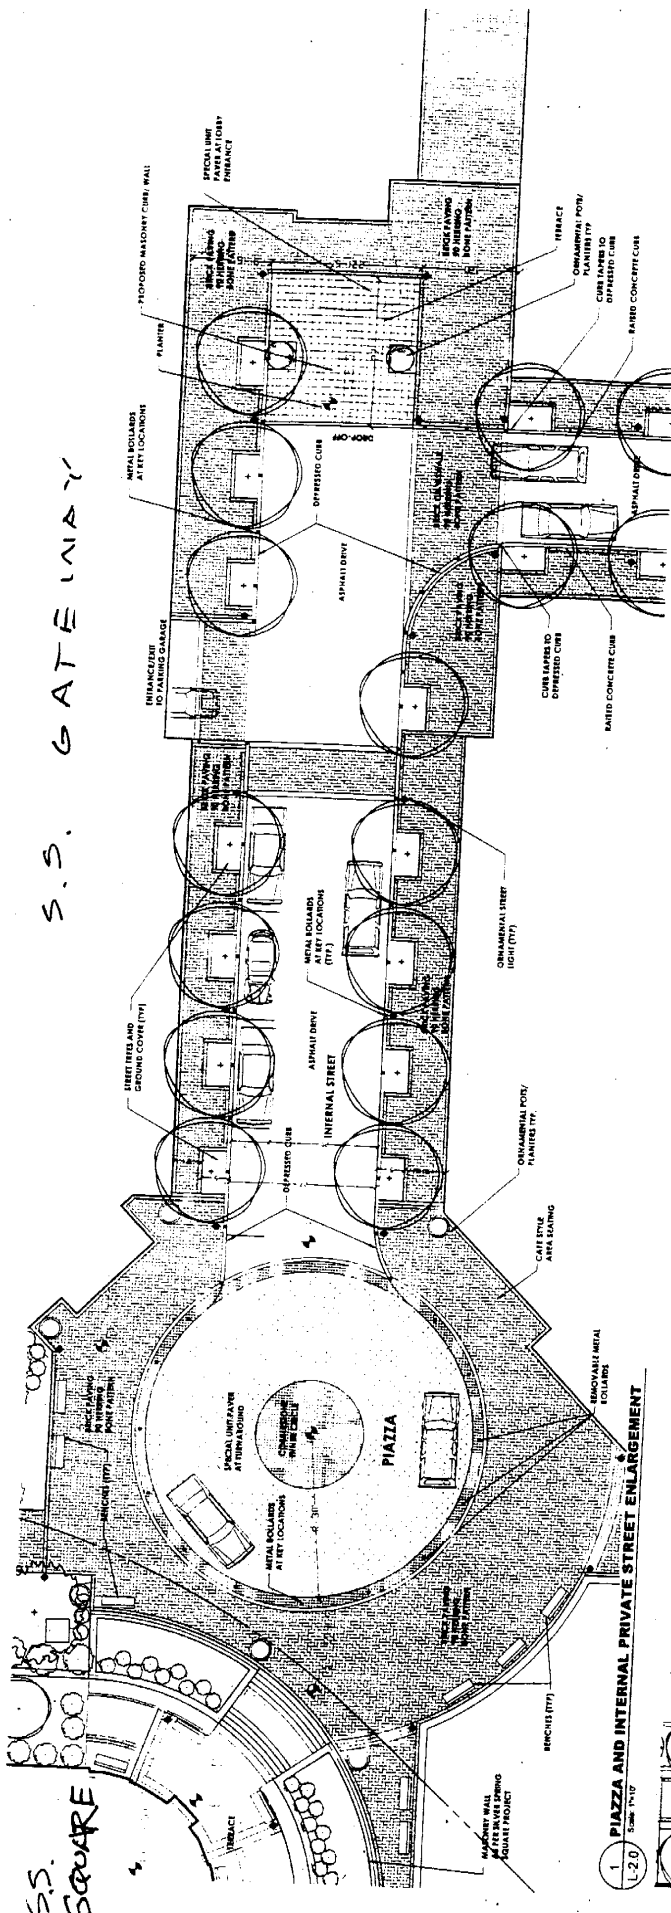

1. PIAZZA AND INTERNAL PRIVATE STREET ENLARGEMENT  
 L-2.0 Scale 1/8" = 1'-0"

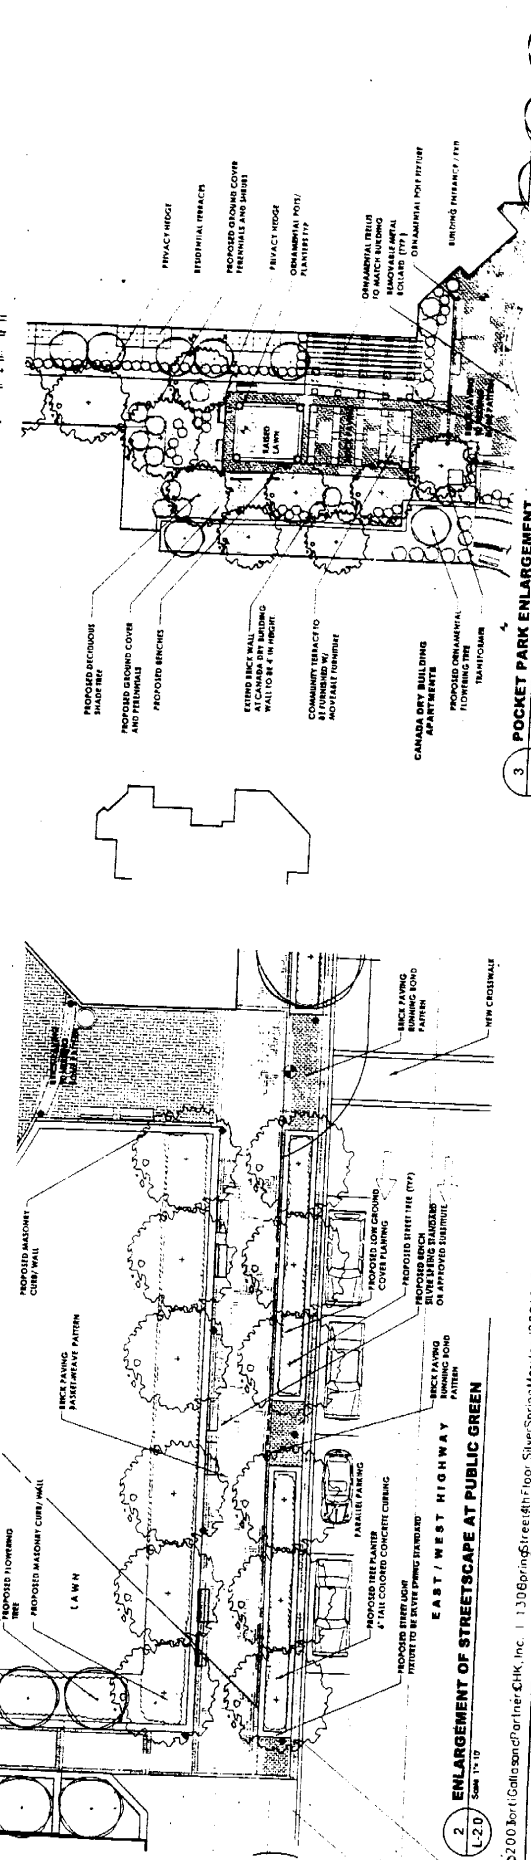


3. POCKET PARK ENLARGEMENT  
 L-2.0 Scale 1/8" = 1'-0"

S.S. SQUARE

S.S. GATEWAY

2. ENLARGEMENT OF STREETScape AT PUBLIC GREEN  
 L-2.0 Scale 1/4" = 1'-0"

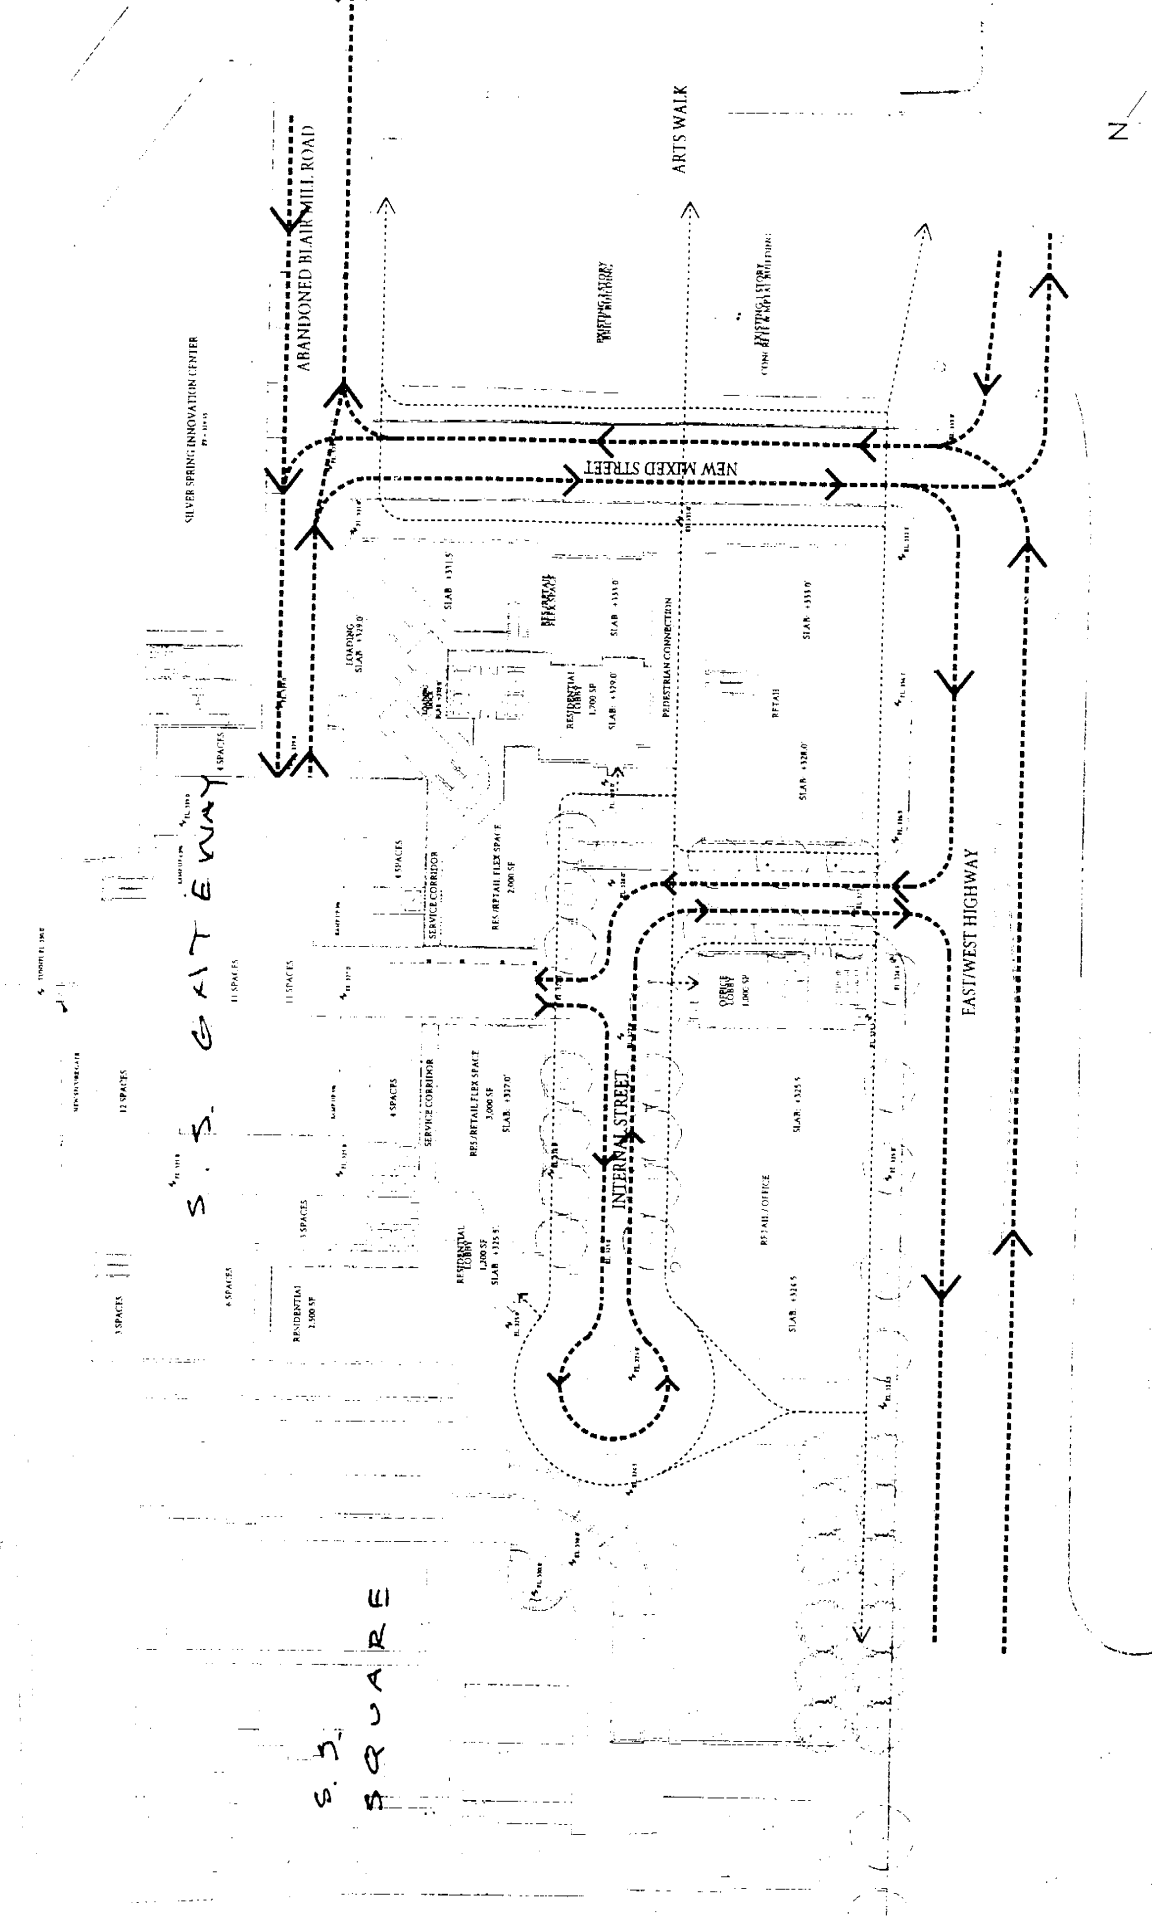


VEHICULAR AND PEDESTRIAN CIRCULATION  
 © 2003 Torti Gallas and Partners, CHK, Inc. | 3100 Spring Street, 4th Floor, Silver Spring, Maryland 20910 301.588.4100

THE JRG COMPANIES  
 TORTI GALLAS AND PARTNERS • CHK

SILVER SPRING GATEWAY  
 A-01B  
 JANUARY 17, 2004

17 0

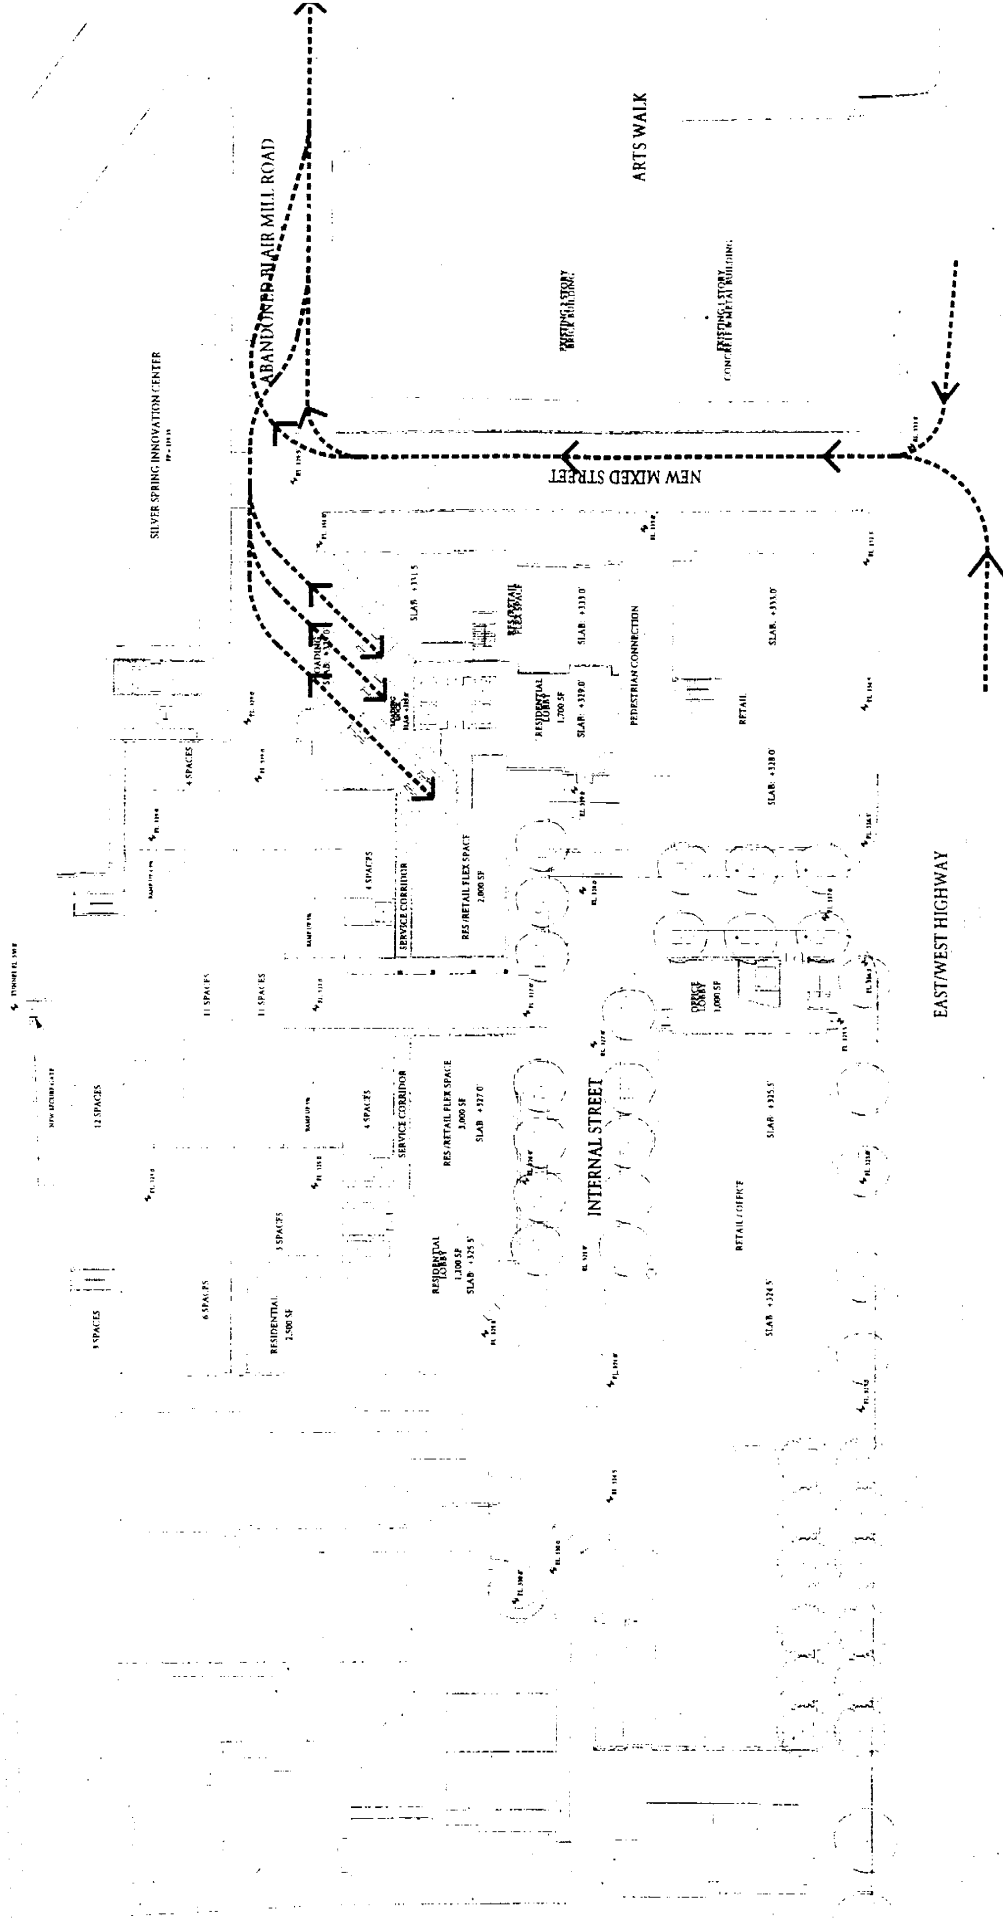


A-01C  
 JANUARY 15, 2014


# SILVER SPRING GATEWAY

SERVICE AND DELIVERY CIRCULATION  
 © 2003 Torti Gallas and Partners, CHK, Inc. | 1300 Spring Street, 4th Floor, Silver Spring, Maryland 20910.901.588.4800

THE TBG COMPANIES  
 TORTI GALLAS AND PARTNERS • CHK

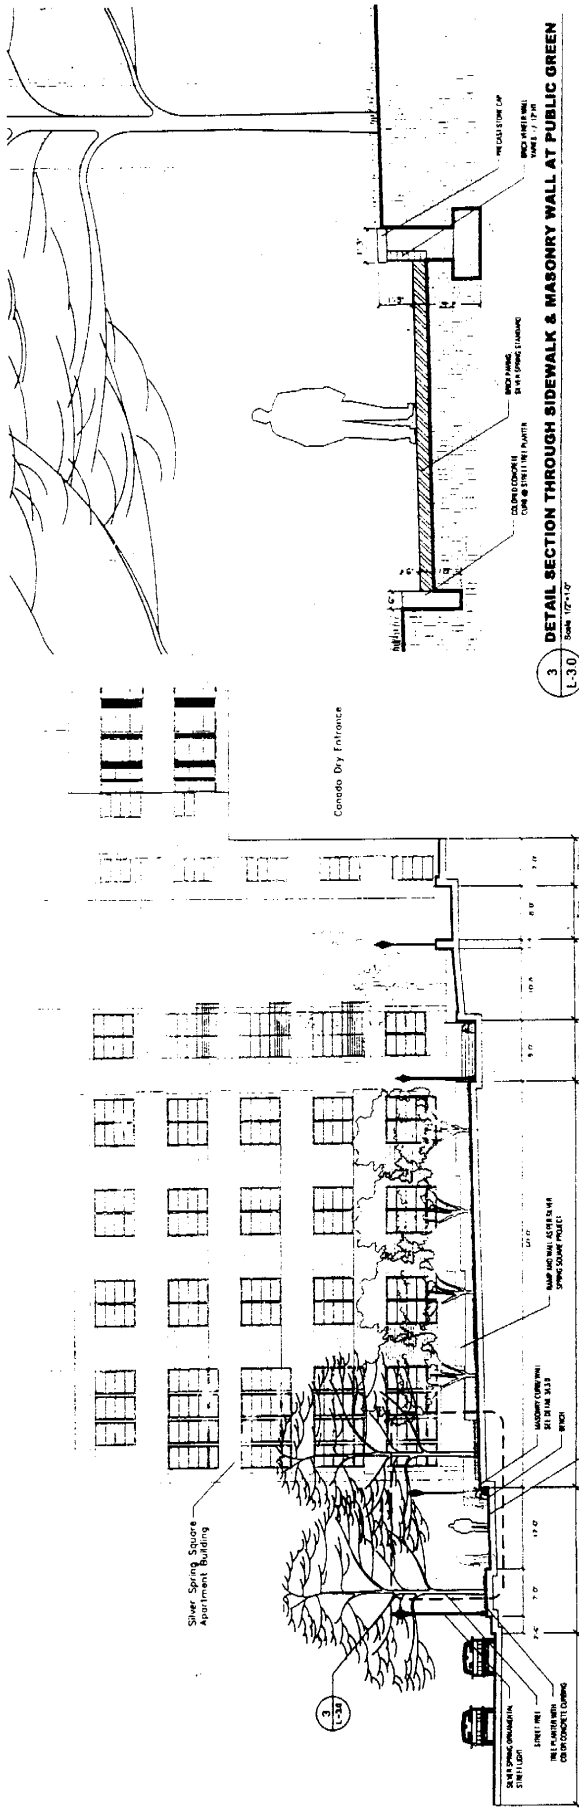

**3 DETAIL SECTION THROUGH SIDEWALK & MASONRY WALL AT PUBLIC GREEN**  
 L-3.0 Scale 1/2"=1'-0"

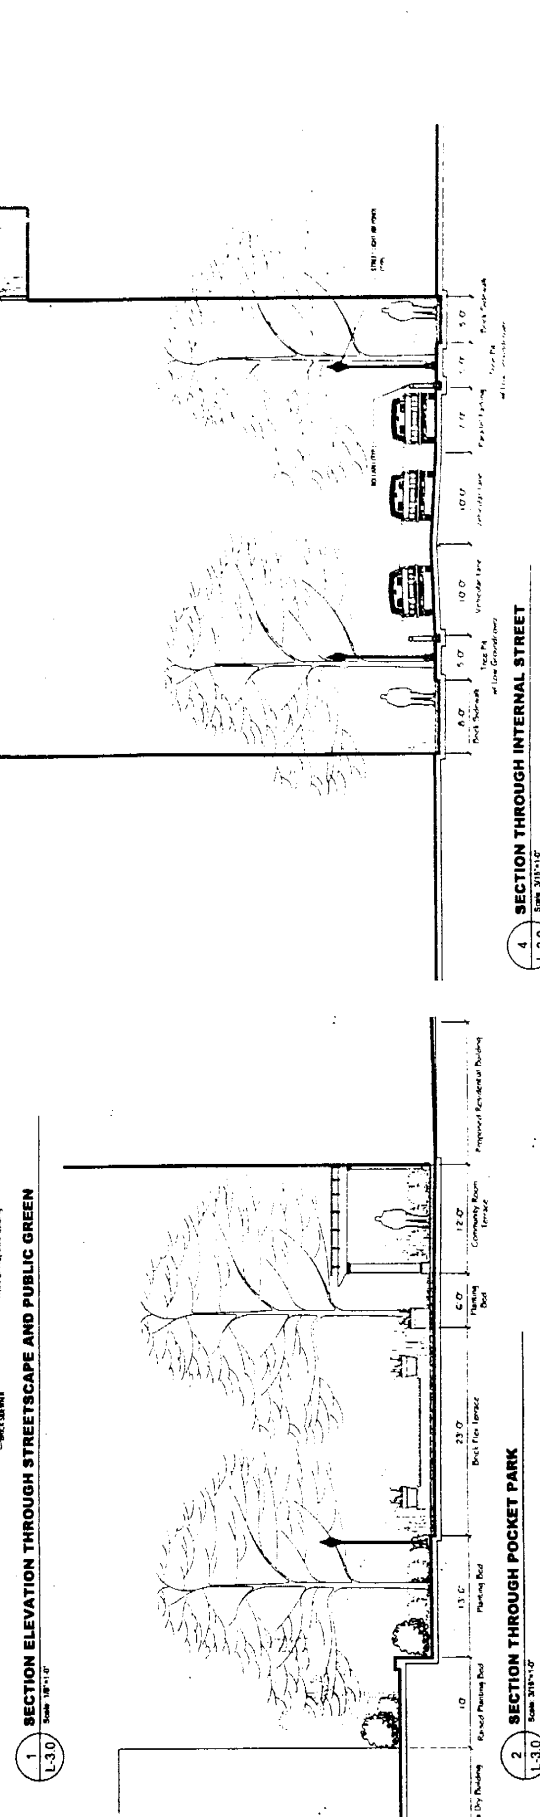

**1 SECTION ELEVATION THROUGH STREETScape AND PUBLIC GREEN**  
 L-3.0 Scale 1/8"=1'-0"


**2 SECTION THROUGH POCKET PARK**  
 L-3.0 Scale 3/8"=1'-0"

**3 SECTION THROUGH INTERNAL STREET**  
 L-3.0 Scale 3/8"=1'-0"


L-3.0  
 January 10, 2009  
 Site Sections  
 Condo at Green

©2009 Torti Gallas and Partners CHK, Inc. : 1300 Spring Street, 4th Floor, Silver Spring, Maryland 20910 301-586-4800  
 The JBG Companies  
 Torti Gallas and Partners CHK, Inc.  
 hcm  
 Head Capital Realty


# Silver Spring Gateway

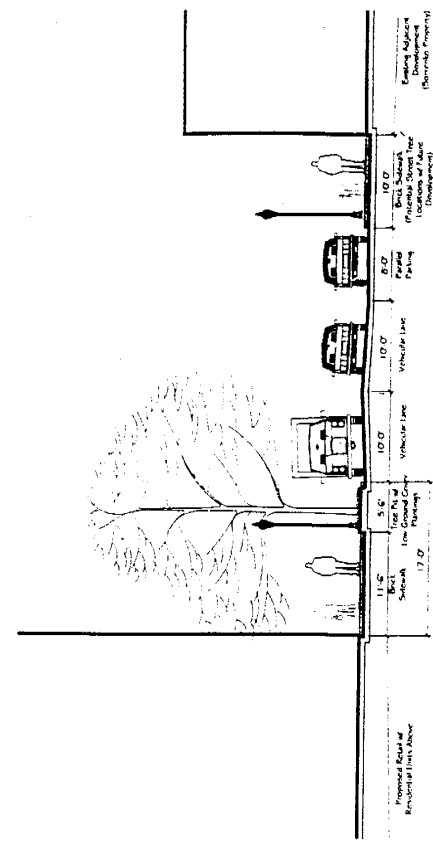

2 SECTION THROUGH NEW MIXED STREET  
Scale 3/16"=1'-0"

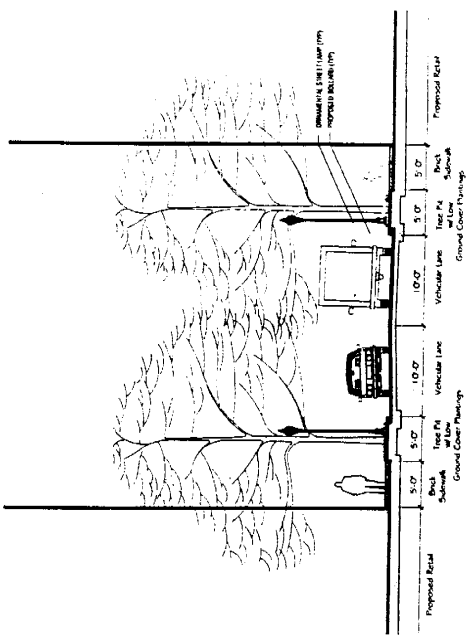


1 SECTION THROUGH INTERNAL STREET AT ENTRANCE/EXIT TO EAST WEST HIGHWAY  
Scale 3/16"=1'-0"

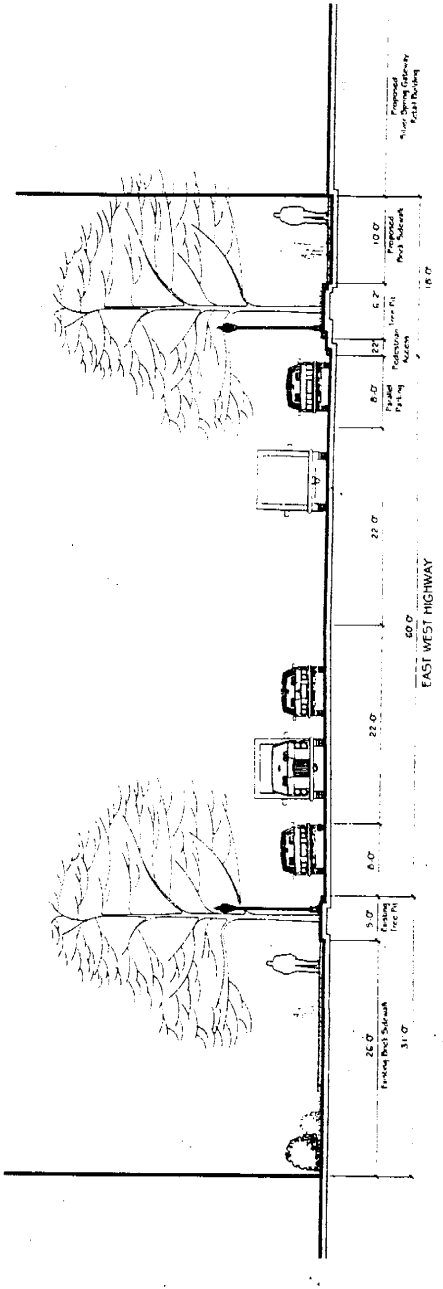

3 SECTION THROUGH EAST-WEST HIGHWAY  
Scale 3/16"=1'-0"


©2003 Torti Galas and Partners, CHX, Inc. 1300 Spring Street, 4th Floor, Silver Spring, Maryland 20910-301, 588-4800

 







1 STREETScape BENCH  
L 4.0 LANDSCAPE FORMS-PLAINWELL BENCH

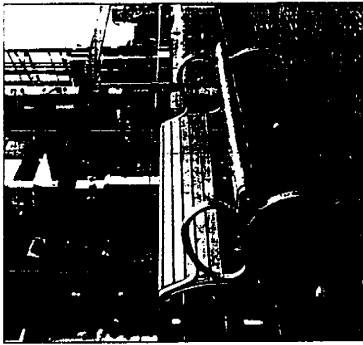


2 SITE BENCH  
L 4.0 LANDSCAPE FORMS-PLAINWELL BENCH

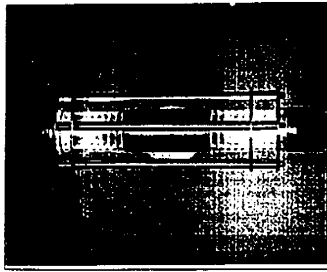


3 BUILDING SCENCE  
L 4.0 SATURN-SCENCE LIGHT

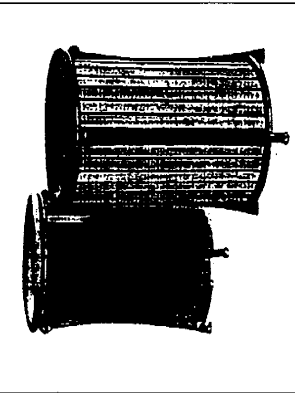


5 TRASH RECEPTACLE  
L 4.0 LANDSCAPE FORMS-PLAINWELL RECEPTACLE

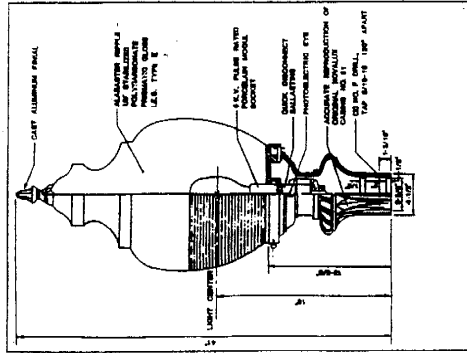

6 SILVER SPRING STANDARD STREET LAMP  
L 4.0

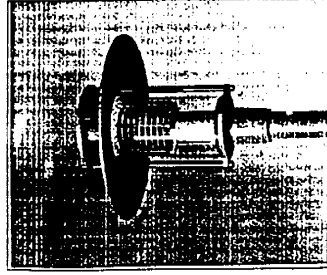


4 SITE POLE LIGHT  
L 4.0 SATURN-12' POLE FIXTURE

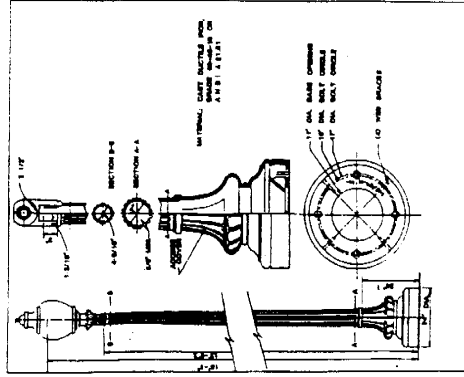


SITE FURNISHINGS NOTES  
Final locations and selections of lighting and site  
furnishings shall be determined at the Site Plan phase.

L-4.0  
JAN. 07, 19 21003  
Site Furnishings



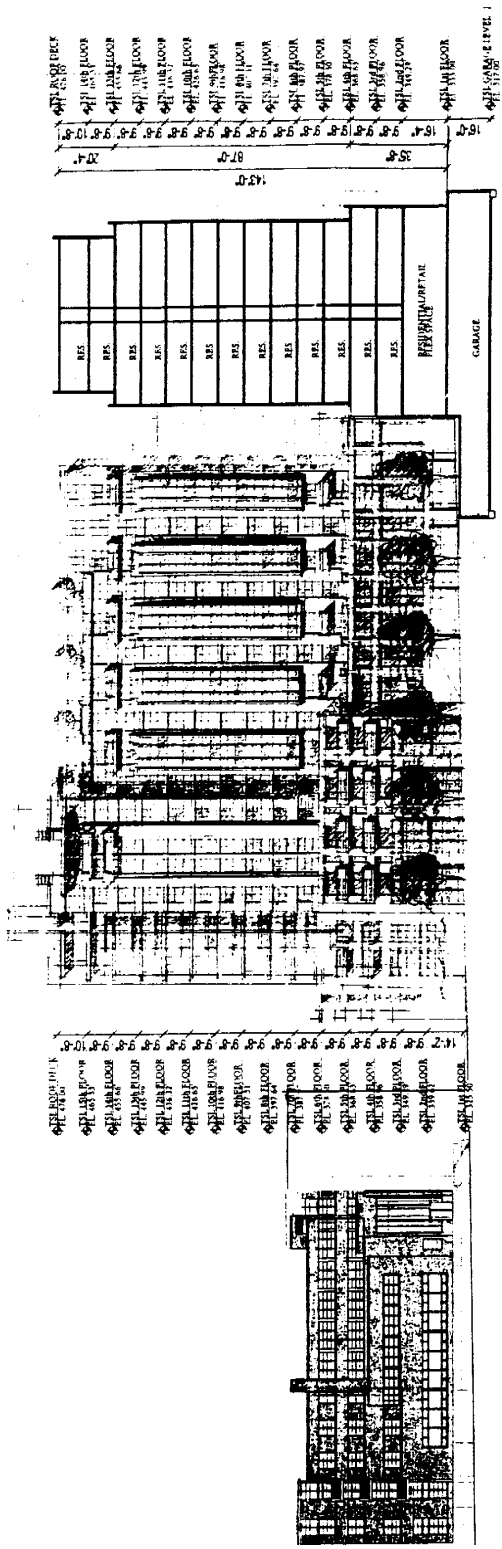

INTERNAL STREET

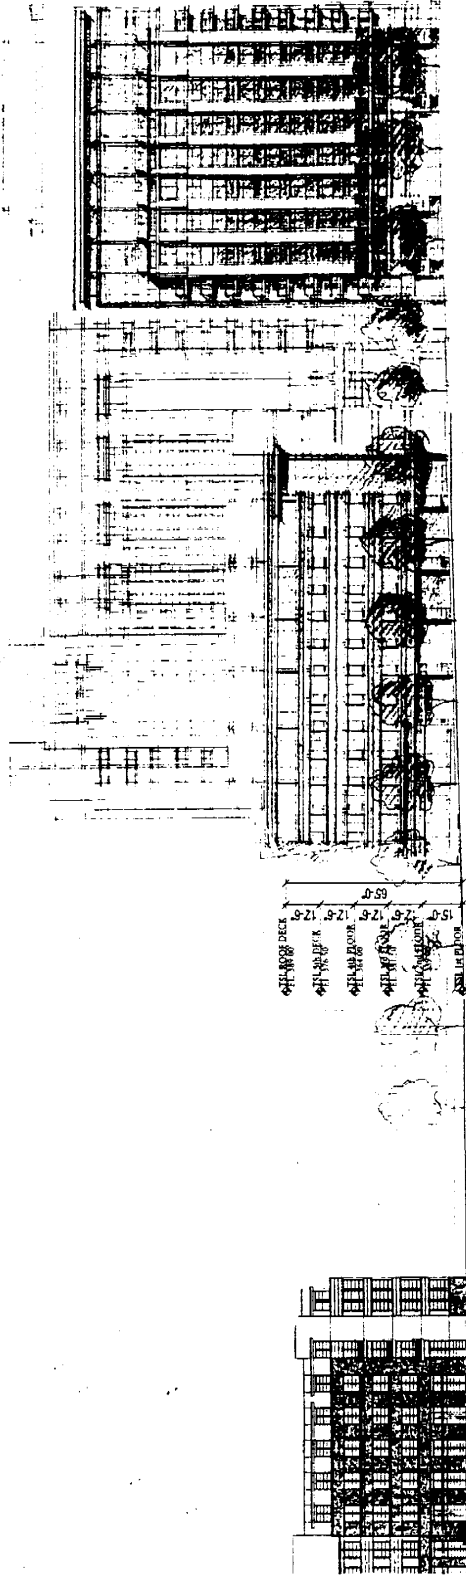

EAST-WEST HIGHWAY ELEVATION

BUILDING SECTION/ELEVATIONS


© 2013 Torti, Gallas and Partners, CHK, Inc., 1390 Spring Street, 4th Floor, Silver Spring, Maryland 20910-3011, 588.4800

THE JBG COMPANIES  
TORTI GALLAS AND PARTNERS • CHK

A 07

DATE: 11/17/04

SILVER SPRING GATEWAY

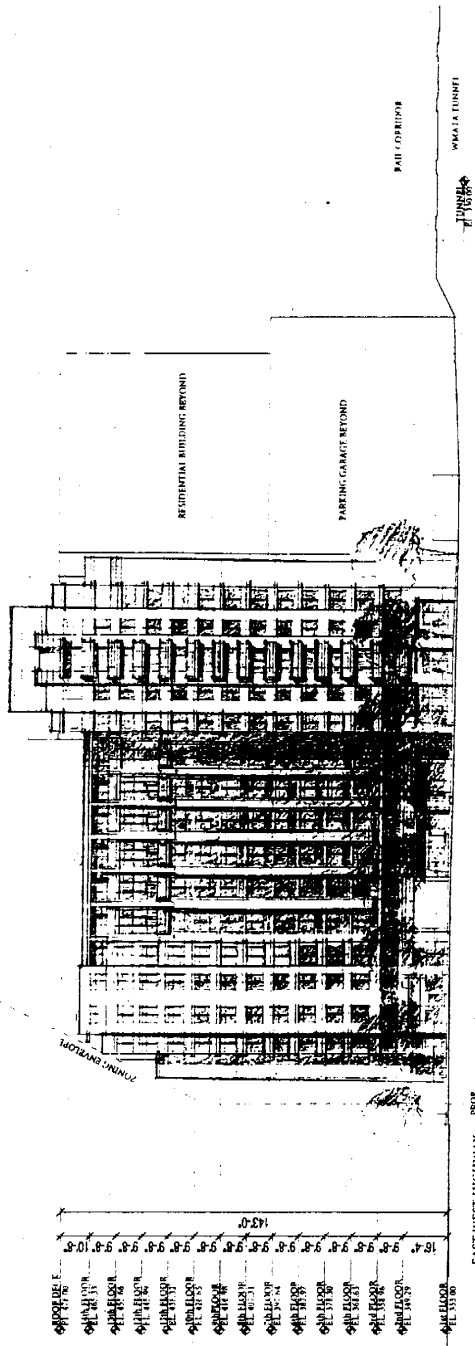


EAST ELEVATION AT NEW MIXED STREET

A 10  
 1/2" = 1'-0"


SILVER SPRING GATEWAY

BUILDING ELEVATIONS  
 c. 2003 Torti Gallas and Partners, CHK, Inc. | 300 Spring Street, 4th Floor, Silver Spring, Maryland 20910 301.585.4800

THE JBG COMPANIES  
 TORTI GALLAS AND PARTNERS • CHK

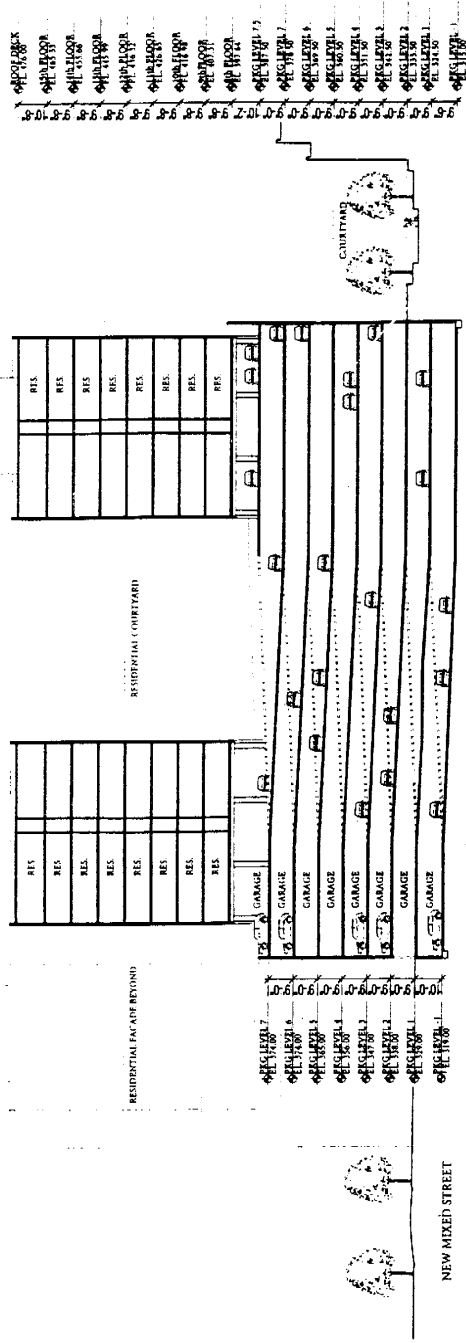


BUILDING SECTION

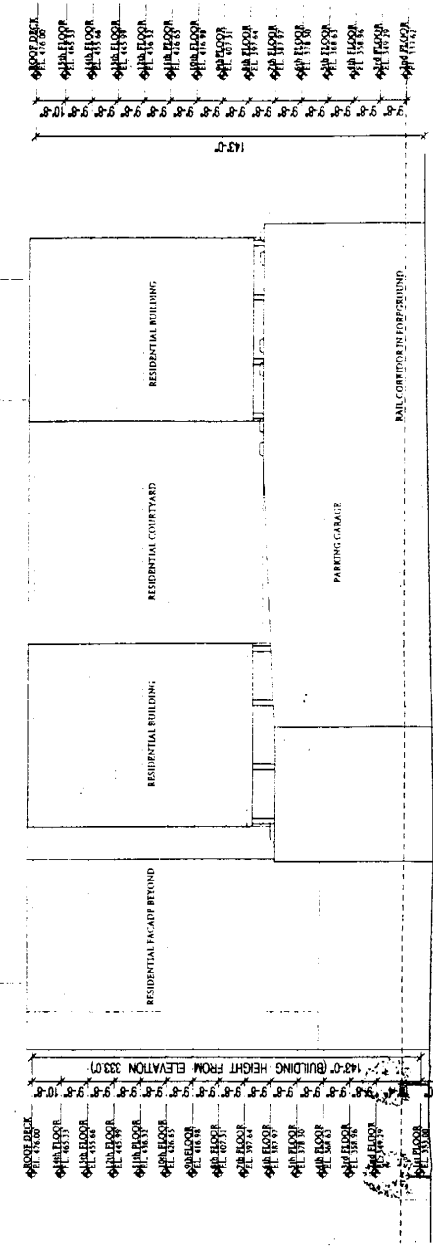


NORTH ELEVATION

BUILDING SECTION / ELEVATION  
 © 2003 Torti Gallas and Partners - CHK, Inc. | 1300 Spring Street, 4th Floor, Silver Spring, Maryland 20910 301.588.4800

THE JBG COMPANIES  
 TORTI GALLAS AND PARTNERS • CHK

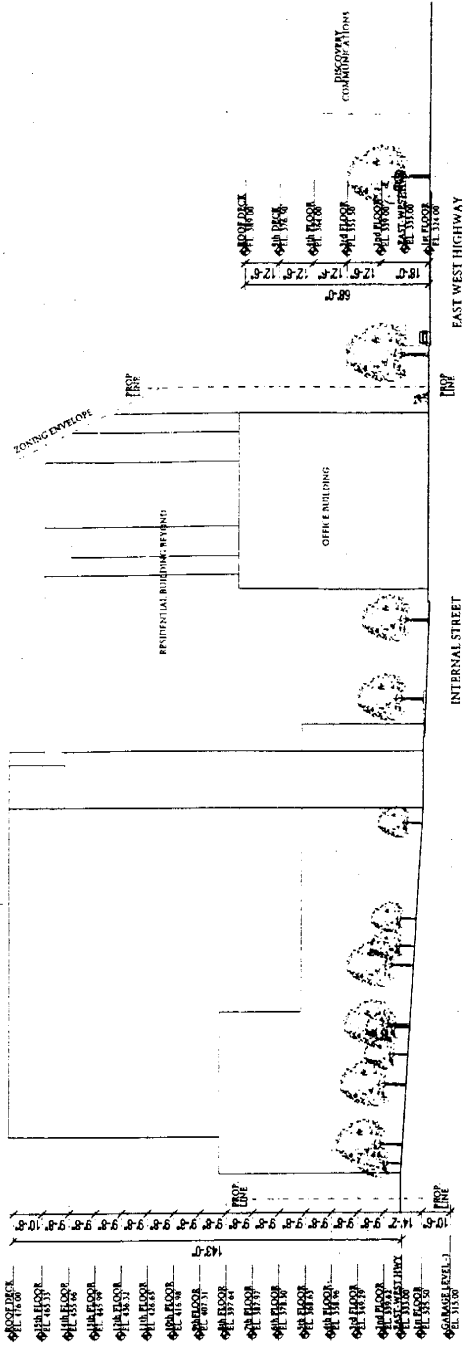

WEST ELEVATION

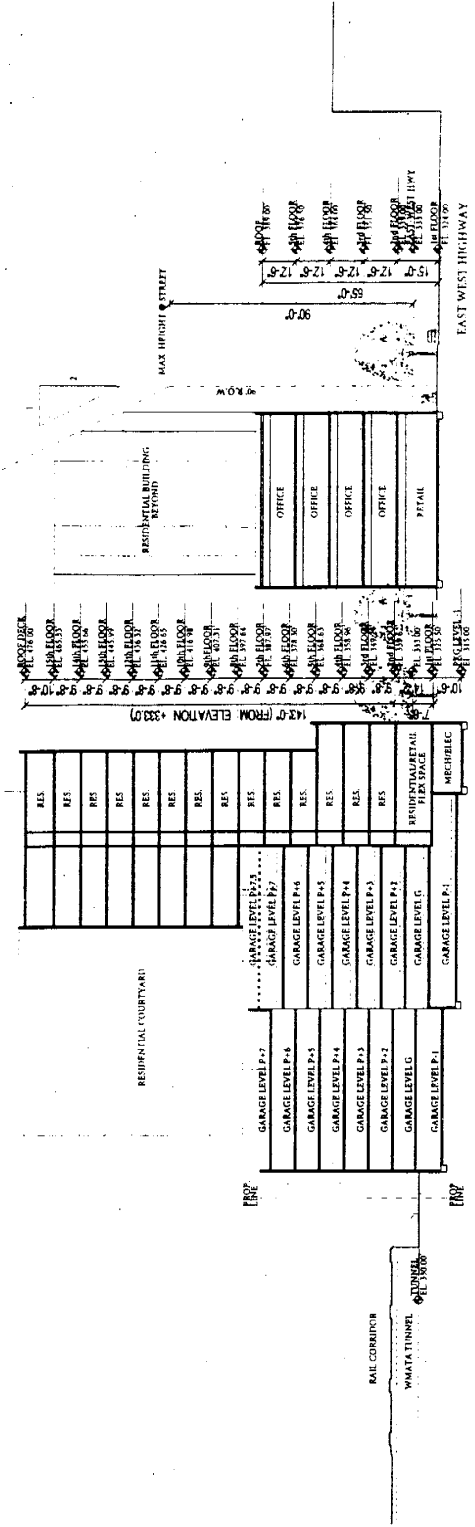

BUILDING SECTION THROUGH INTERNAL STREET

**BUILDING SECTION / ELEVATION**  
 © 2003 Torti Gallas and Partners, CHK, Inc. | 1900 Spring Street, 4th Floor, Silver Spring, Maryland 20910 301.518.4800

**THE JBG COMPANIES**  
**TORTI GALLAS AND PARTNERS • CHK**


A-12

14/11/2004 10:20:14

**SILVER SPRING GATEWAY**

17 M

C S X

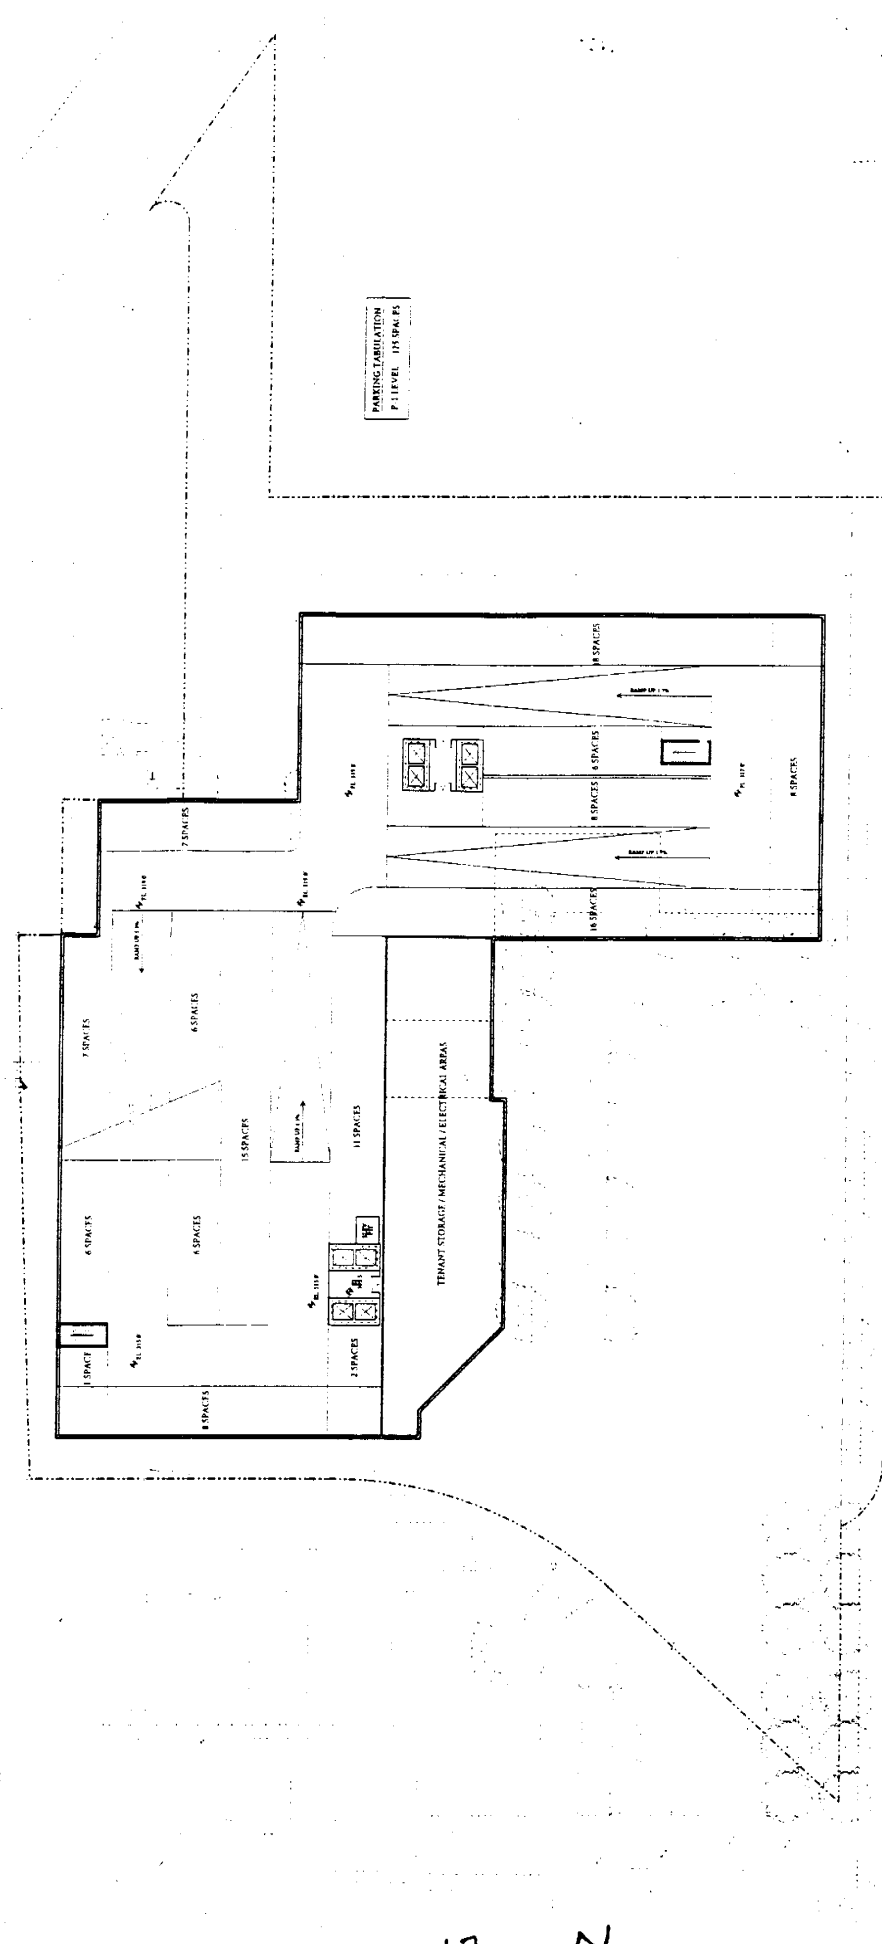

PARKING ELEVATOR  
P1 LEVEL 10 SPACES

E W HIGHWAY

N

BASEMENT GARAGE PLAN

© 2003 Torti Gallas and Partners, CHK, Inc. | 1300 Spring Street, 4th Floor, Silver Spring, Maryland 20910 301.288.4600



THE JRG COMPANIES


TORTI GALLAS AND PARTNERS · CHK

A 02  
12/17/2003

SILVER SPRING GATEWAY

17 2

C S X

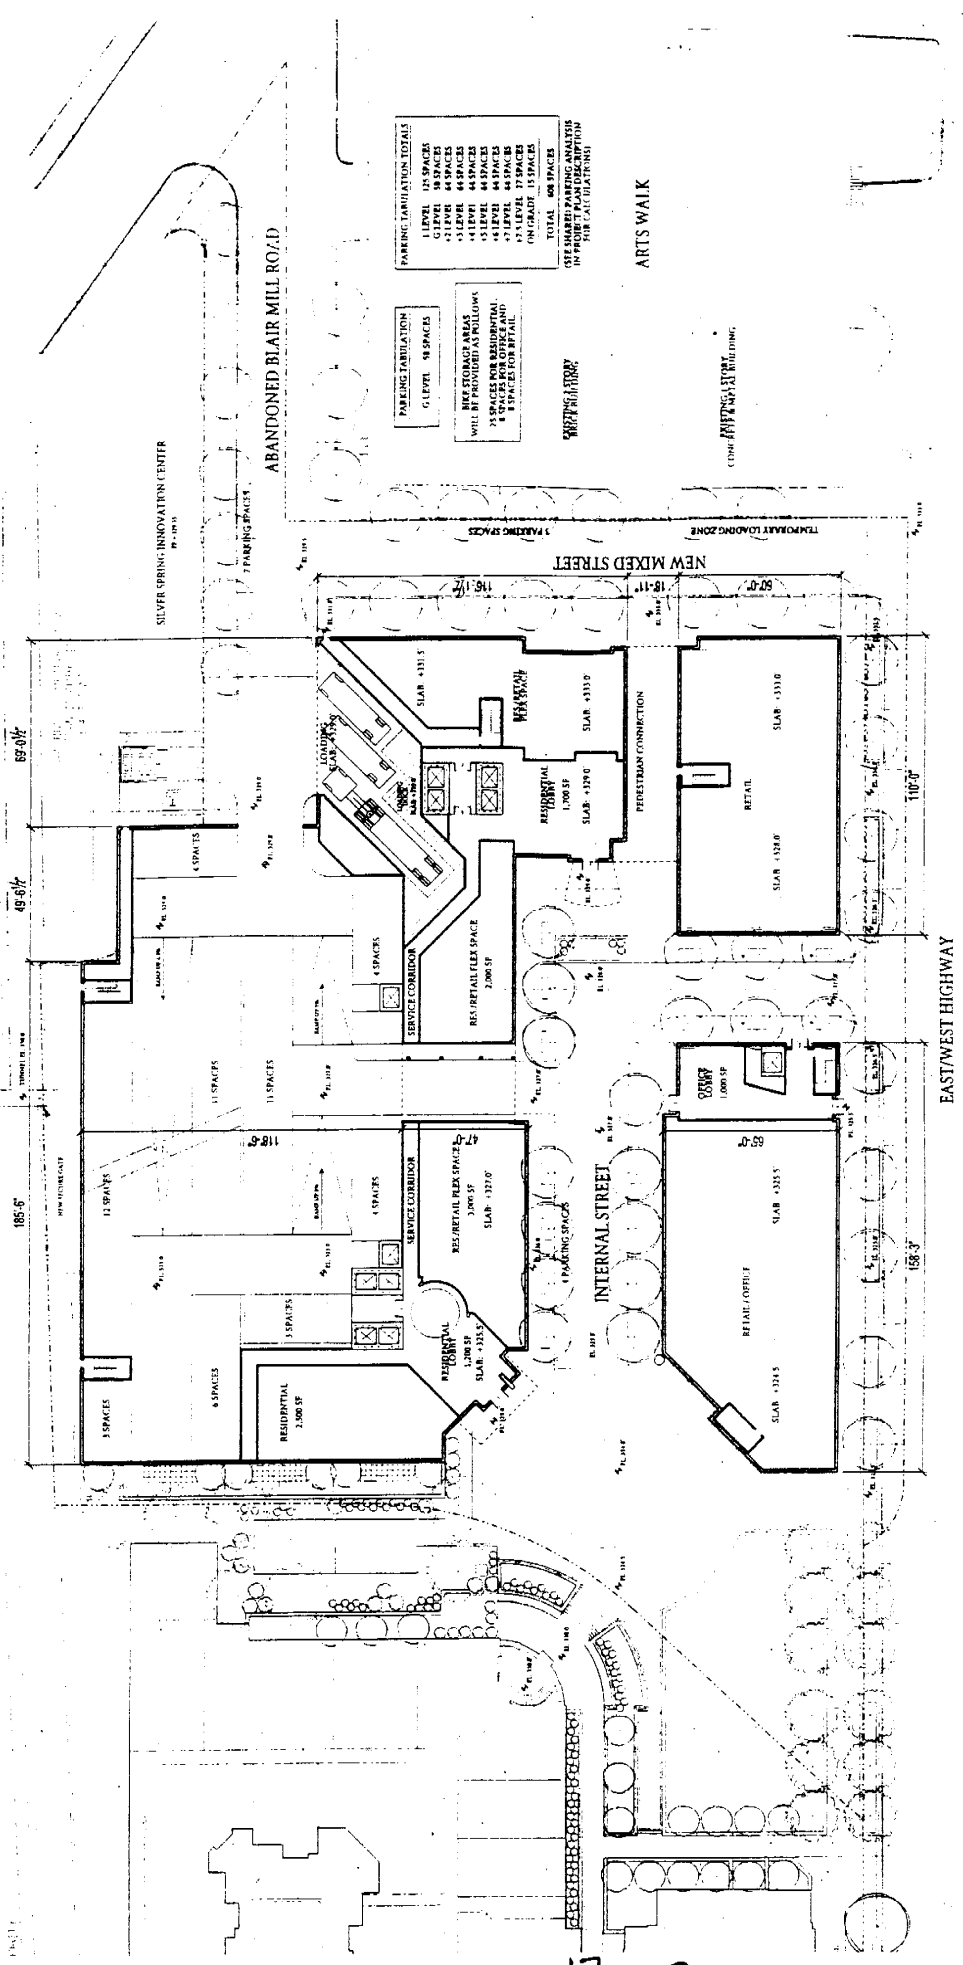

GROUND FLOOR PLAN  
 © 2003 Torti Gallas and Partners, CHK, Inc. | 1300 Spring Street, 4th Floor, Silver Spring, Maryland 20910 301.588.4800

THE IJG COMPANIES  
 TORTI GALLAS AND PARTNERS • CHK

SILVER SPRING GATEWAY

A-01  
 14 SEP 19 2004



