


R I P L E Y S T R E E T
L u x u r y i n S i l v e r S p r i n g

WDG
ARCHITECTURAL

January 8, 2004

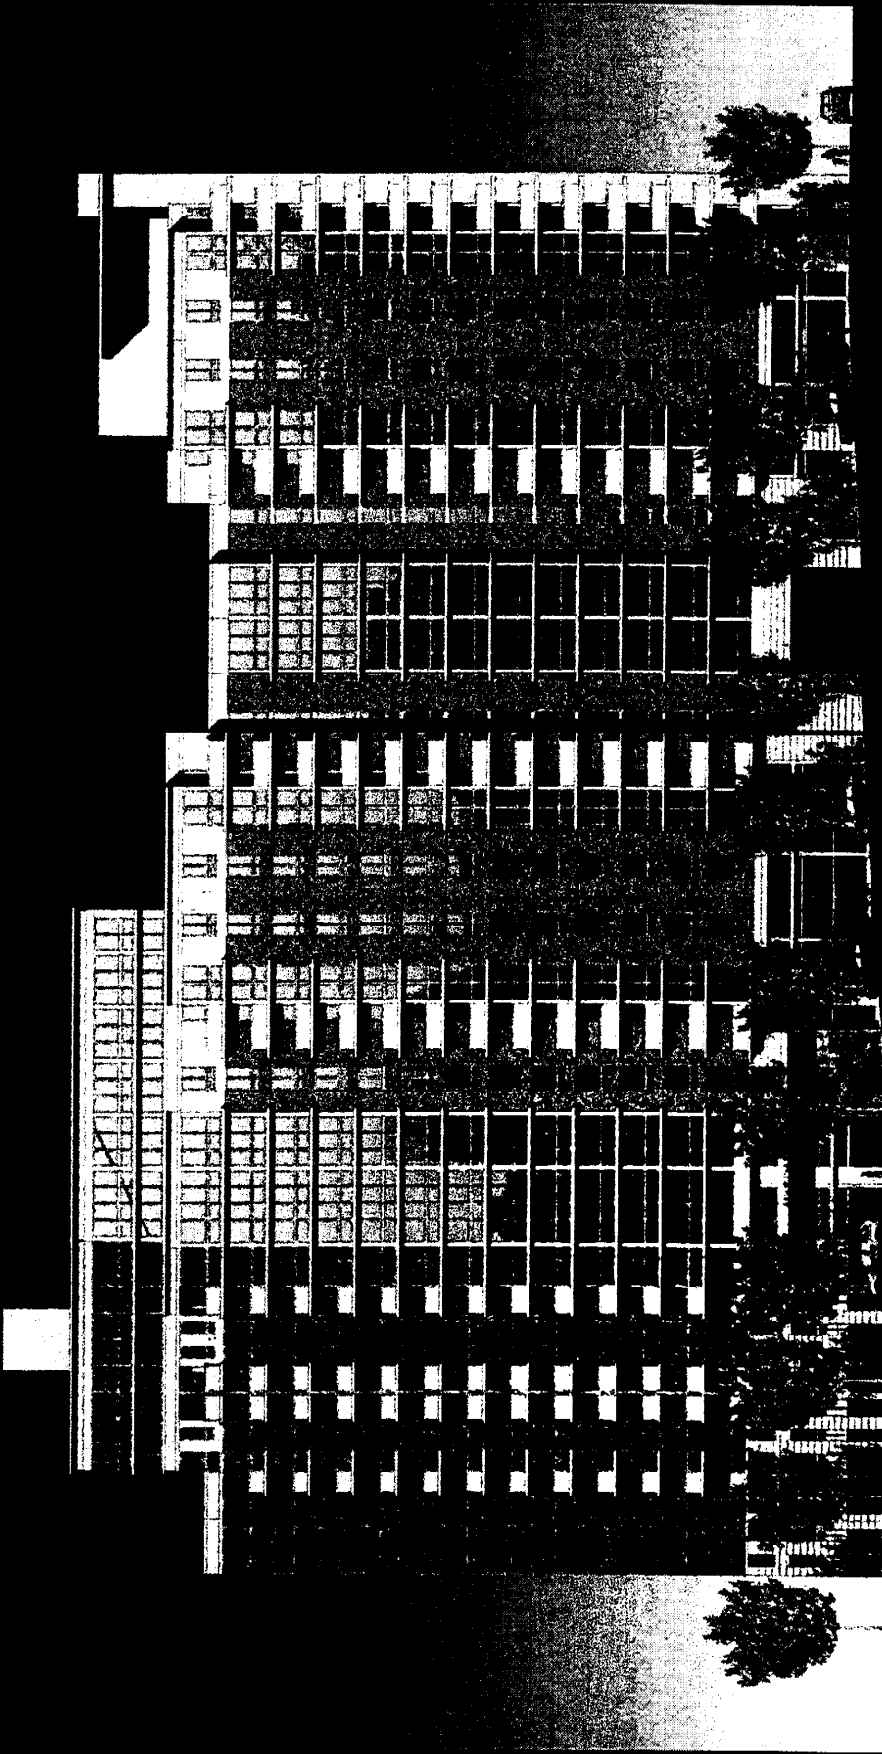



North Elevation

January 8, 2004

RIPLY STREET
Luxury in Silver Spring

WDG
ARCHITECTURE

15 D

 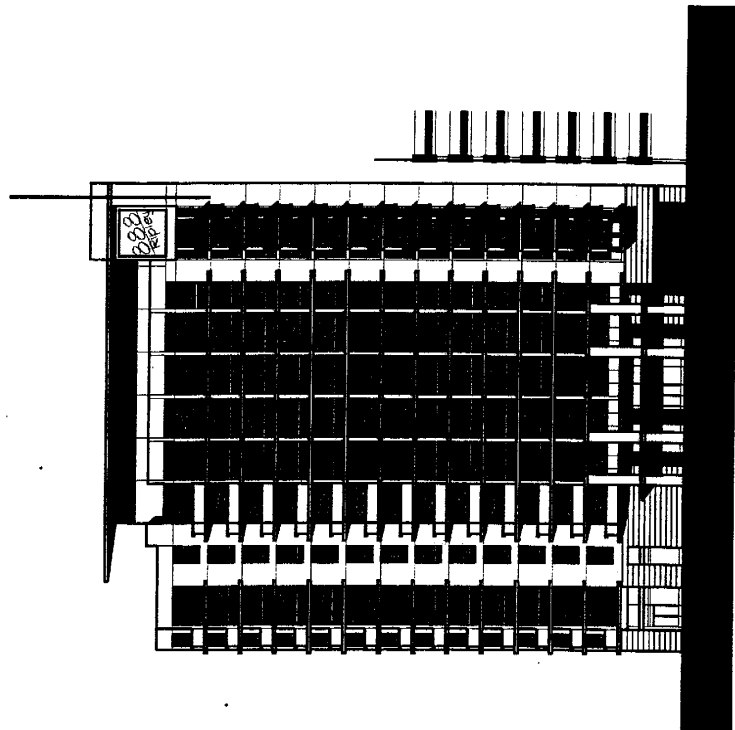

WEST ELEVATION


ELEVATIONS
 04.28.04
 PK 0001
 Scheme 4
 A.14
 Scale: 1/16"=1'-0"

K S I Development

RIPLEY STREET RESIDENTIAL DEVELOPMENT
 Silver Spring, Maryland



15E

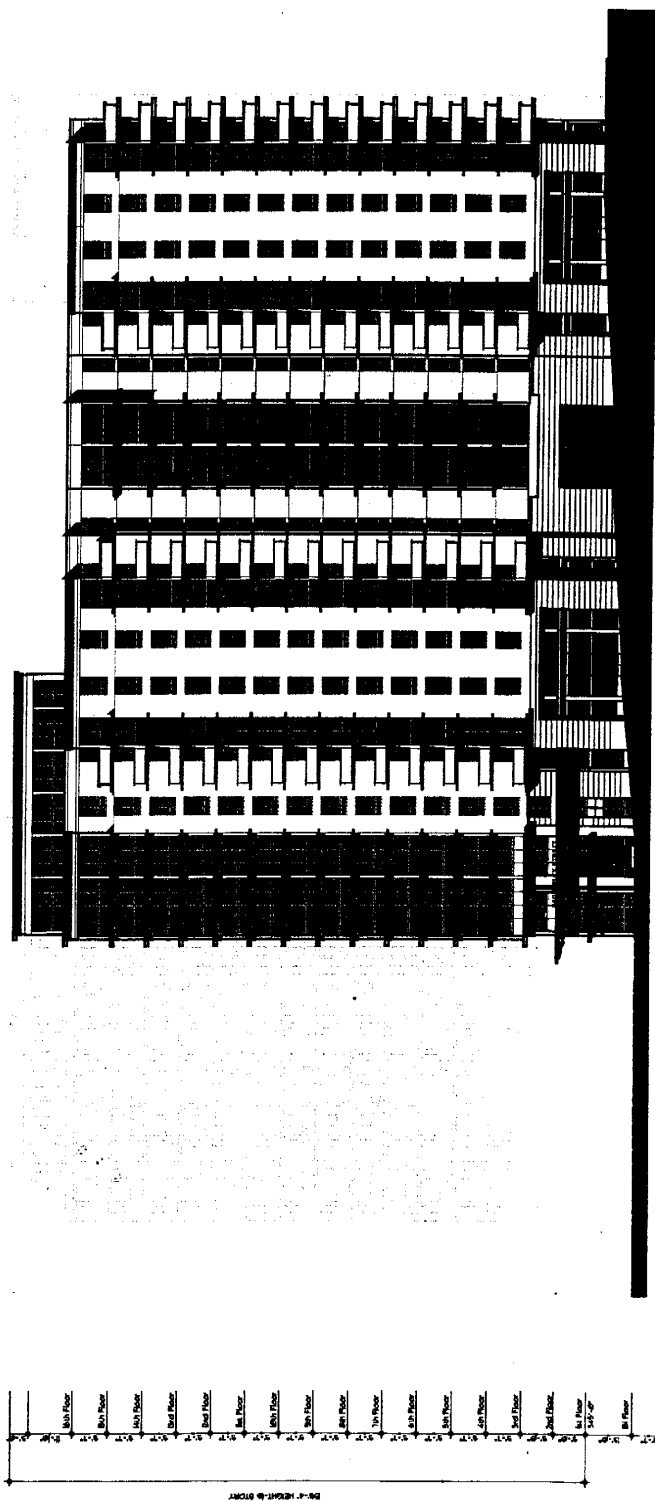

1st Floor
 2nd Floor
 3rd Floor
 4th Floor
 5th Floor
 21st Floor
 22nd Floor
 23rd Floor
 24th Floor
 25th Floor
 26th Floor
 27th Floor
 28th Floor
 29th Floor
 30th Floor
 31st Floor
 32nd Floor
 33rd Floor
 34th Floor
 35th Floor
 36th Floor
 37th Floor
 38th Floor
 39th Floor
 40th Floor
 41st Floor
 42nd Floor
 43rd Floor
 44th Floor
 45th Floor
 46th Floor
 47th Floor
 48th Floor
 49th Floor
 50th Floor
 51st Floor
 52nd Floor
 53rd Floor
 54th Floor
 55th Floor
 56th Floor
 57th Floor
 58th Floor
 59th Floor
 60th Floor
 61st Floor
 62nd Floor
 63rd Floor
 64th Floor
 65th Floor
 66th Floor
 67th Floor
 68th Floor
 69th Floor
 70th Floor
 71st Floor
 72nd Floor
 73rd Floor
 74th Floor
 75th Floor
 76th Floor
 77th Floor
 78th Floor
 79th Floor
 80th Floor
 81st Floor
 82nd Floor
 83rd Floor
 84th Floor
 85th Floor
 86th Floor
 87th Floor
 88th Floor
 89th Floor
 90th Floor
 91st Floor
 92nd Floor
 93rd Floor
 94th Floor
 95th Floor
 96th Floor
 97th Floor
 98th Floor
 99th Floor
 100th Floor

NORTH ELEVATION

ELEVATIONS
 04.28.04
 04.10.05
 Scheme 4
 A.15
 Scale: 1/16"=1'-0"


K S I Development

RIPLEY STREET RESIDENTIAL DEVELOPMENT

Silver Spring, Maryland



15 F

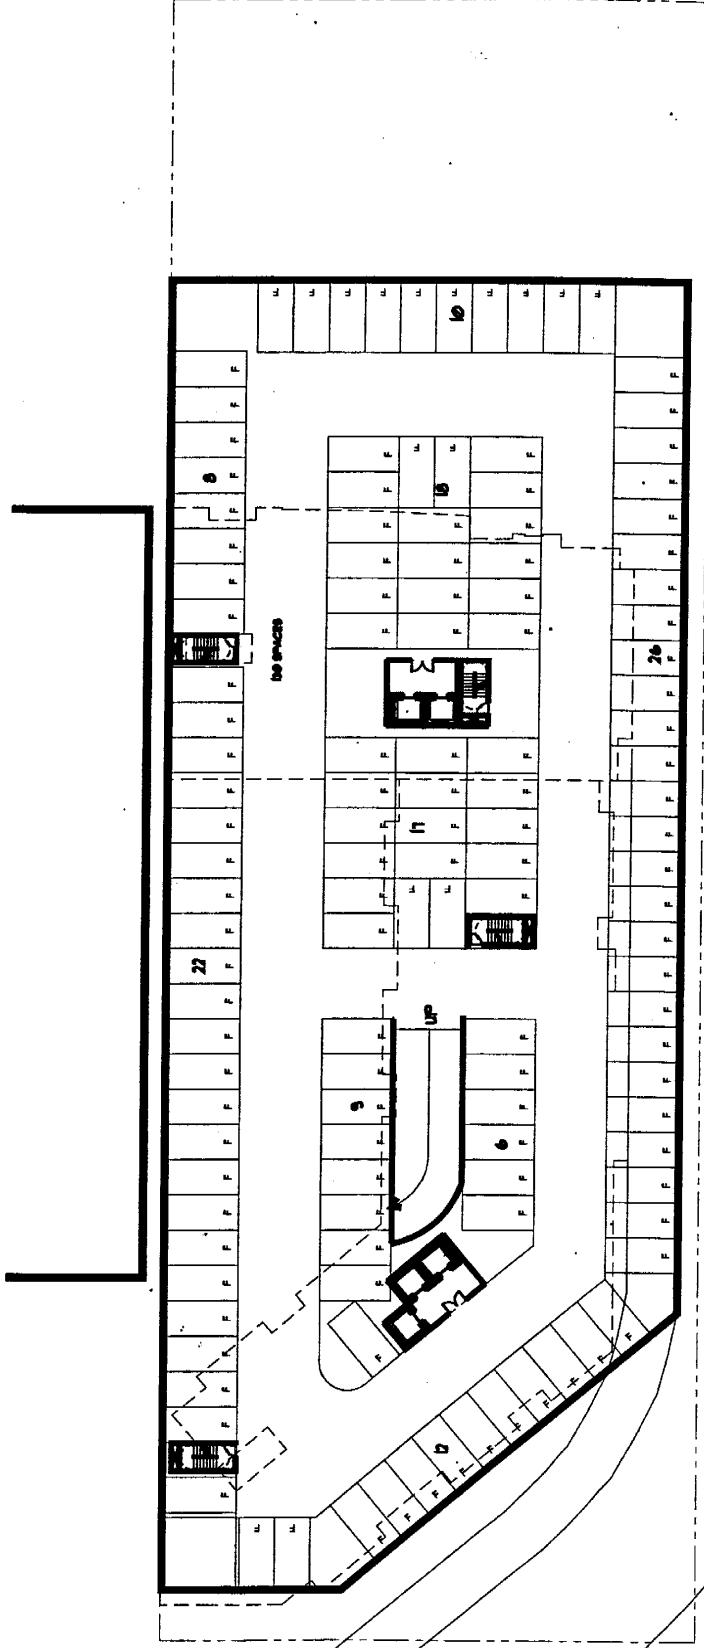


B3 Parking Level
 04/28/04
 WA 03031
 Scheme 4
 A.01
 Scale: 1/16"=1'-0"

K S I Development

RIPLEY STREET RESIDENTIAL DEVELOPMENT
 Silver Spring, Maryland



15 G

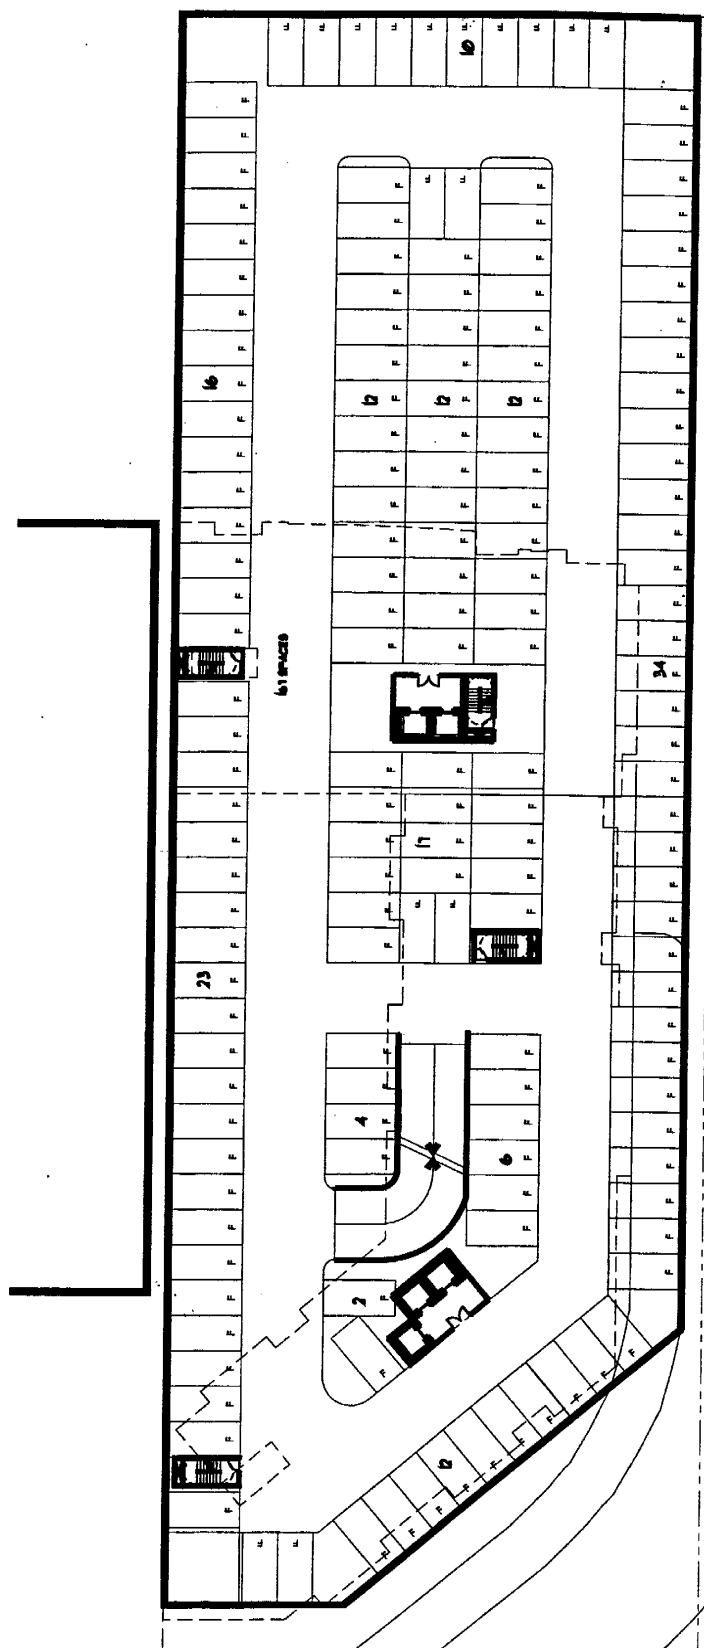


RIPLEY STREET RESIDENTIAL DEVELOPMENT
 Silver Spring, Maryland

KSI Development

B2 Parking Level
 04.26.04
 WA 03031
 Schema 4
 Scale: 1/8"=1'-0"



15 H

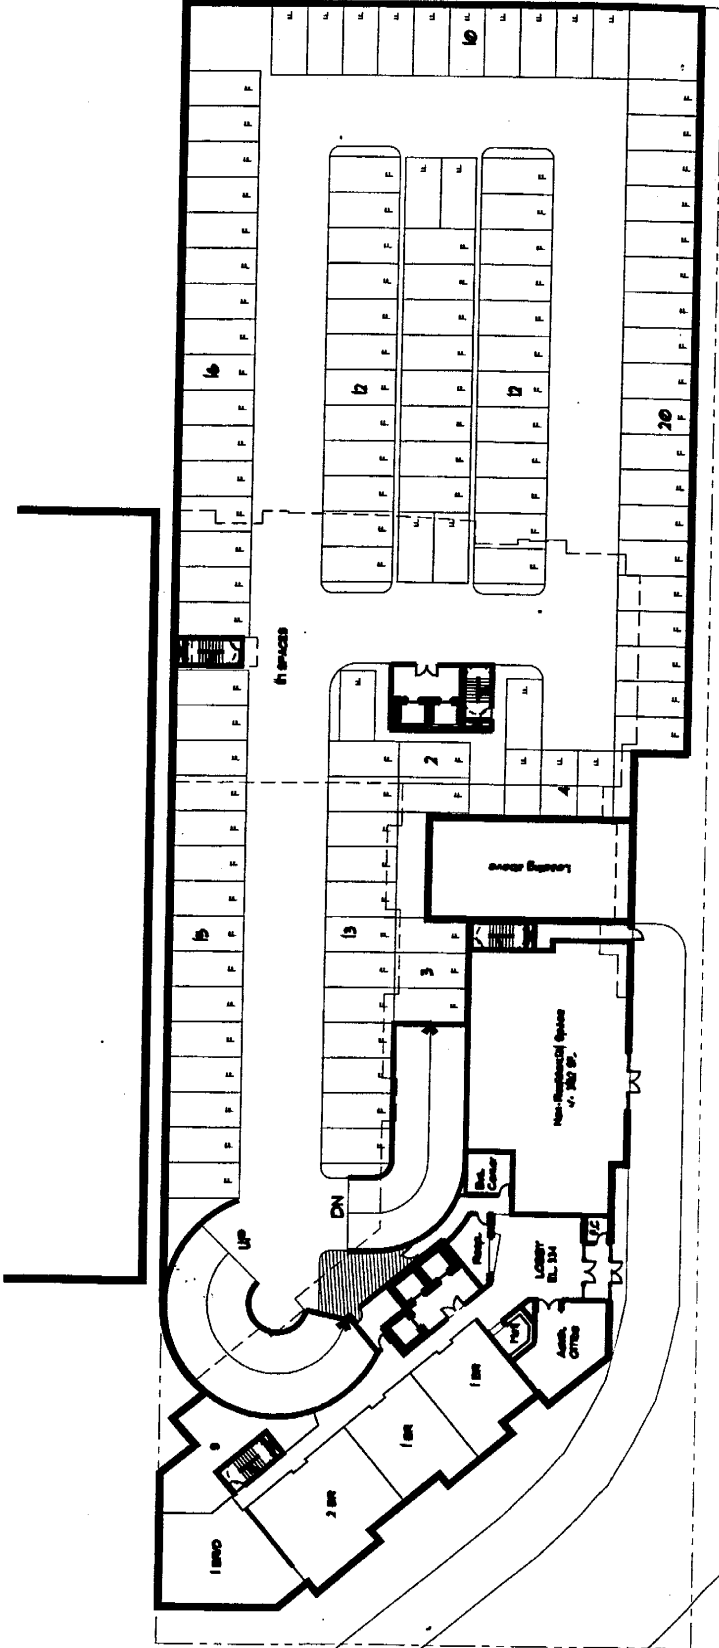

RIPLEY STREET RESIDENTIAL DEVELOPMENT
 Silver Spring, Maryland

KSI Development

B1 Level

04.20.04
 WA 03031
 Scheme 4
 Scale: 1/8"=1'-0"



15-I