


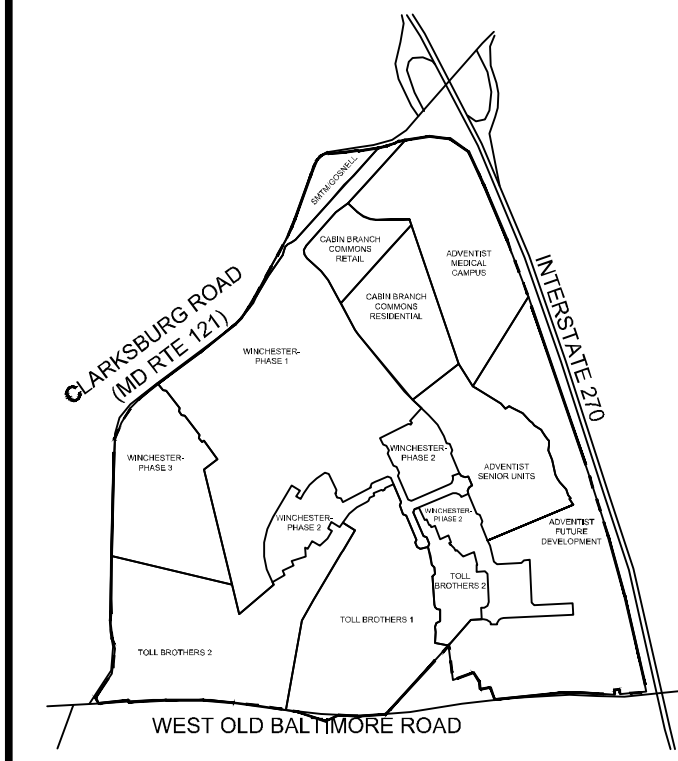

VICINITY MAP  
1" = 2000'

# CABIN BRANCH

## CLARKSBURG, MARYLAND

# FINAL FOREST CONSERVATION PLAN

### SHEET INDEX (- indicates relevant Site Plans)

| Sheet Description                 | Site Plan References                                      |
|-----------------------------------|-----------------------------------------------------------|
| 1. COVER SHEET                    | OVERALL                                                   |
| 2. APPROVALS SHEET                | OVERALL                                                   |
| 2A. APPROVALS SHEET               | OVERALL                                                   |
| 3. OVERALL PLAN                   | OVERALL                                                   |
| 4. FOREST CONSERVATION WORKSHEETS | OVERALL                                                   |
| 5. 30 SCALE PLAN                  | WIN1, GOS, D AMEND, F AMEND, CPO AMEND                    |
| 6. 30 SCALE PLAN                  | WIN1, GOS, D AMEND, F AMEND, CPO AMEND                    |
| 7. 30 SCALE PLAN                  | WIN1, GOS, F AMEND, CPO AMEND                             |
| 8. 30 SCALE PLAN                  | ADV-N, F AMEND, CPO AMEND                                 |
| 9. 30 SCALE PLAN                  | ADV-N, CPO AMEND                                          |
| 10. 30 SCALE PLAN                 | WIN1, GOS, D AMEND, CPO AMEND                             |
| 11. 30 SCALE PLAN                 | WIN1, CPO AMEND                                           |
| 12. 30 SCALE PLAN                 | WIN1, D AMEND                                             |
| 13. 30 SCALE PLAN                 | ADV-N, CPO AMEND                                          |
| 14. 30 SCALE PLAN                 | INFRA C AMEND, F AMEND, CPO AMEND, G AMEND                |
| 15. 30 SCALE PLAN                 | INFRA C AMEND, F AMEND, CPO AMEND, G AMEND                |
| 16. 30 SCALE PLAN                 | INFRA C AMEND, POND 13, CPO AMEND, G AMEND                |
| 17. 30 SCALE PLAN                 | WIN1                                                      |
| 18. 30 SCALE PLAN                 | WIN1, D AMEND                                             |
| 19. 30 SCALE PLAN                 | WIN1, D AMEND                                             |
| 20. 30 SCALE PLAN                 | WIN1, WIN3, D AMEND                                       |
| 21. 30 SCALE PLAN                 | WIN1, WIN3                                                |
| 22. 30 SCALE PLAN                 | WIN1                                                      |
| 23. 30 SCALE PLAN                 | WIN1                                                      |
| 24. 30 SCALE PLAN                 | WIN1, WIN2                                                |
| 25. 30 SCALE PLAN                 | WIN1, WIN2, INFRA C AMEND                                 |
| 26. 30 SCALE PLAN                 | WIN2, INFRA C AMEND                                       |
| 27. 30 SCALE PLAN                 | WIN2                                                      |
| 28. 30 SCALE PLAN                 | INFRA C AMEND, G AMEND                                    |
| 29. 30 SCALE PLAN                 | INFRA C AMEND, G AMEND                                    |
| 30. 30 SCALE PLAN                 | INFRA C AMEND, G AMEND                                    |
| 31. 30 SCALE PLAN                 | WIN1, WIN2                                                |
| 32. 30 SCALE PLAN                 | WIN1, WIN2, TOLL1                                         |
| 33. 30 SCALE PLAN                 | WIN1, WIN2                                                |
| 34. 30 SCALE PLAN                 | WIN1, WIN3                                                |
| 35. 30 SCALE PLAN                 | WIN3, D AMEND                                             |
| 36. 30 SCALE PLAN                 | WIN3, D AMEND                                             |
| 37. 30 SCALE PLAN                 | WIN3, D AMEND                                             |
| 38. 30 SCALE PLAN                 | WIN3, TOLL2, D AMEND                                      |
| 39. 30 SCALE PLAN                 | WIN1, WIN3                                                |
| 40. 30 SCALE PLAN                 | WIN1, WIN2, TOLL1                                         |
| 41. 30 SCALE PLAN                 | WIN2, TOLL1                                               |
| 42. 30 SCALE PLAN                 | WIN1, WIN2, TOLL1                                         |
| 43. 30 SCALE PLAN                 | WIN2, TOLL1                                               |
| 44. 30 SCALE PLAN                 | WIN2, INFRA C AMEND, E AMEND, G AMEND                     |
| 45. 30 SCALE PLAN                 | INFRA C AMEND, E AMEND                                    |
| 46. 30 SCALE PLAN                 | WIN2, TOLL1, CPO AMEND                                    |
| 47. 30 SCALE PLAN                 | TOLL1                                                     |
| 48. 30 SCALE PLAN                 | POND 3, TOLL1                                             |
| 49. 30 SCALE PLAN                 | POND 8                                                    |
| 50. 30 SCALE PLAN                 | TOLL2, D AMEND                                            |
| 51. 30 SCALE PLAN                 | TOLL2, D AMEND, G AMEND                                   |
| 51A. 30 SCALE PLAN                | G AMEND                                                   |
| 52. 30 SCALE PLAN                 | TOLL2,                                                    |
| 53. 30 SCALE PLAN                 | D AMEND, G AMEND                                          |
| 54. 30 SCALE PLAN                 | POND 9                                                    |
| 55. 30 SCALE PLAN                 | TOLL1                                                     |
| 56. 30 SCALE PLAN                 | POND 2, TOLL1, D AMEND, E AMEND, G AMEND                  |
| 57. 30 SCALE PLAN                 | TOLL1, D AMEND, CPO AMEND, G AMEND                        |
| 58. 30 SCALE PLAN                 | WIN1, INFRA C AMEND, D AMEND, E AMEND, CPO AMEND, G AMEND |
| 59. 30 SCALE PLAN                 | INFRA C AMEND, D AMEND, G AMEND                           |
| 60. PLANTING DETAILS AND NOTES    | OVERALL                                                   |
| 61. SIGNIFICANT TREE DETAILS      | OVERALL                                                   |
| 62. FC TRACKING DETAILS           | OVERALL                                                   |
| 63. FC PLANTING DETAILS           | OVERALL                                                   |
| 63A. FC PHASING PLAN              | OVERALL                                                   |

See Sheet 62 for detailed tracking information.

Any construction activity, grading or forest modifications on adjacent property per the Infrastructure Site Plan approved in 2008 or subsequent revisions per the conditions of approval, is subject to the property owner consent in conjunction with appropriate Montgomery County, MNCPPC, or Maryland State Highway permits and/or authorization to proceed with construction.




Qualified Professional Certificate  
Exclusive to this sheet.



|   |                                              |
|---|----------------------------------------------|
| OWNER/DEVELOPER'S CERTIFICATE   |                                              |
| The Undersigned agrees to execute all the features of the Site Plan Approval No. 82005015G, including Approval Conditions, Development Program, and Certified Site Plan. Developer's Name: Cabin Branch Management, LLC, Mike Conley, Company, Contact Person |                                              |
| Address:   | 6905 Rockledge Drive #800 Bethesda, MD 20817 |
| Phone:   | (301) 803-4855                               |
| Signature:   |                                              |

M-NCPPC SITE PLAN # 82005015G  
M-NCPPC SITE PLAN # 820140160  
M-NCPPC SITE PLAN # 82005015F  
M-NCPPC SITE PLAN # 82005015E  
M-NCPPC SITE PLAN # 82005015D  
M-NCPPC SITE PLAN # 820070140  
M-NCPPC SITE PLAN # 820100030

M-NCPPC SITE PLAN # 82005015B  
M-NCPPC SITE PLAN # 82005015C  
M-NCPPC SITE PLAN # 820060240  
M-NCPPC SITE PLAN # 82006029A  
M-NCPPC SITE PLAN # 820110080  
M-NCPPC SITE PLAN # 820120150

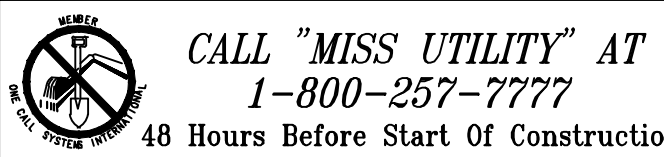

The excavator must notify all public utility companies with underground facilities in the area of proposed excavation and have those facilities located by the utility companies prior to commencing excavation. The excavator is responsible for compliance with requirements of Chapter 36A of the Montgomery County Code.

| REVISION                                          | DATE    | REVISION                                   | DATE    | REVISION                        | DATE    |
|---------------------------------------------------|---------|--------------------------------------------|---------|---------------------------------|---------|
| REVISED PER P&P COMMENTS-LSA                      | 4/2007  | REVISED FOR P&LSA                          | 10/2011 | UPDATED FOR D AMENDMENT         | 3/2013  |
| REVISED PER P&P COMMENTS FROM 8/30/07-LSA         | 9/2007  | REVISED FOR SC200RE SET - RCU/rim          | 1/2012  | UPDATED FOR E AMENDMENT         | 8/2013  |
| REVISED PER P&P COMMENTS FROM 11/20/07-LSA12/2007 | 12/2007 | REVISED FOR COMBINED RCU/LSA SHEETS - RCU  | 3/2012  | UPDATED FOR F AMENDMENT         | 6/2014  |
| REVISED PER P&P COMMENTS FROM 1/4/08-LSA          | 1/2008  | REVISED FOR WIN3 SUBMITTAL - RCU           | 4/2012  | UPDATED FOR RETAIL AMENDMENT    | 10/2014 |
| REVISED PER DPS COMMENTS-LSA                      | 9/2009  | REVISED FOR WSSC 'D' ALIGNMENT CHANGE      | 5/2012  | REVISED FOR SIGNATURE SET - GTH | 1/9/15  |
| REVISED PER P&P COMMENTS FROM 11/30/09-LSA4/2010  | 4/2010  | REVISED FOR WSSC 'D' ALIGNMENT CHANGE      | 9/2012  | UPDATED FOR 'C' AMENDMENT       | 5/31/17 |
| REVISED PER P&P COMMENTS-LSA                      | 4/2011  | REVISED FOR WIN3 (ALL SHEETS) FOR COMMENTS | 2/2013  |                                 |         |
| REVISED FOR P&LSA                                 | 9/2011  | UPDATED PER TOLL1 / TOLL2                  | 3/2013  |                                 |         |

Applicant: Cabin Branch Management LLC  
6905 Rockledge Drive, Suite 800  
Bethesda, Maryland 20817  
Phone: (301) 803-4855  
Fax: (301) 803-4929  
Contact: Mike Conley

CABIN BRANCH  
ELECTION DISTRICT NO. 2  
MONTGOMERY COUNTY, MARYLAND




19847 Century Boulevard  
Suite 200  
Germantown, Maryland 20874  
Ph: 301.948.4700 (Main)  
Ph: 301.253.6600 (Frederick)  
F: 301.948.6256  
www.rodgers.com

| BY                                   | DATE |
|--------------------------------------|------|
| DESIGNED                             |      |
| DRAWN                                |      |
| REVIEWED                             |      |
| RODGERS CONTACT:                     |      |
| RELEASE FOR <input type="checkbox"/> |      |
| BY                                   | DATE |

FINAL FOREST CONSERVATION PLAN  
CABIN BRANCH


|                   |
|-------------------|
| SCALE: 1" = 400'  |
| JOB No. 782A5     |
| DATE: OCT., 2012  |
| SHEET No. 1 of 63 |



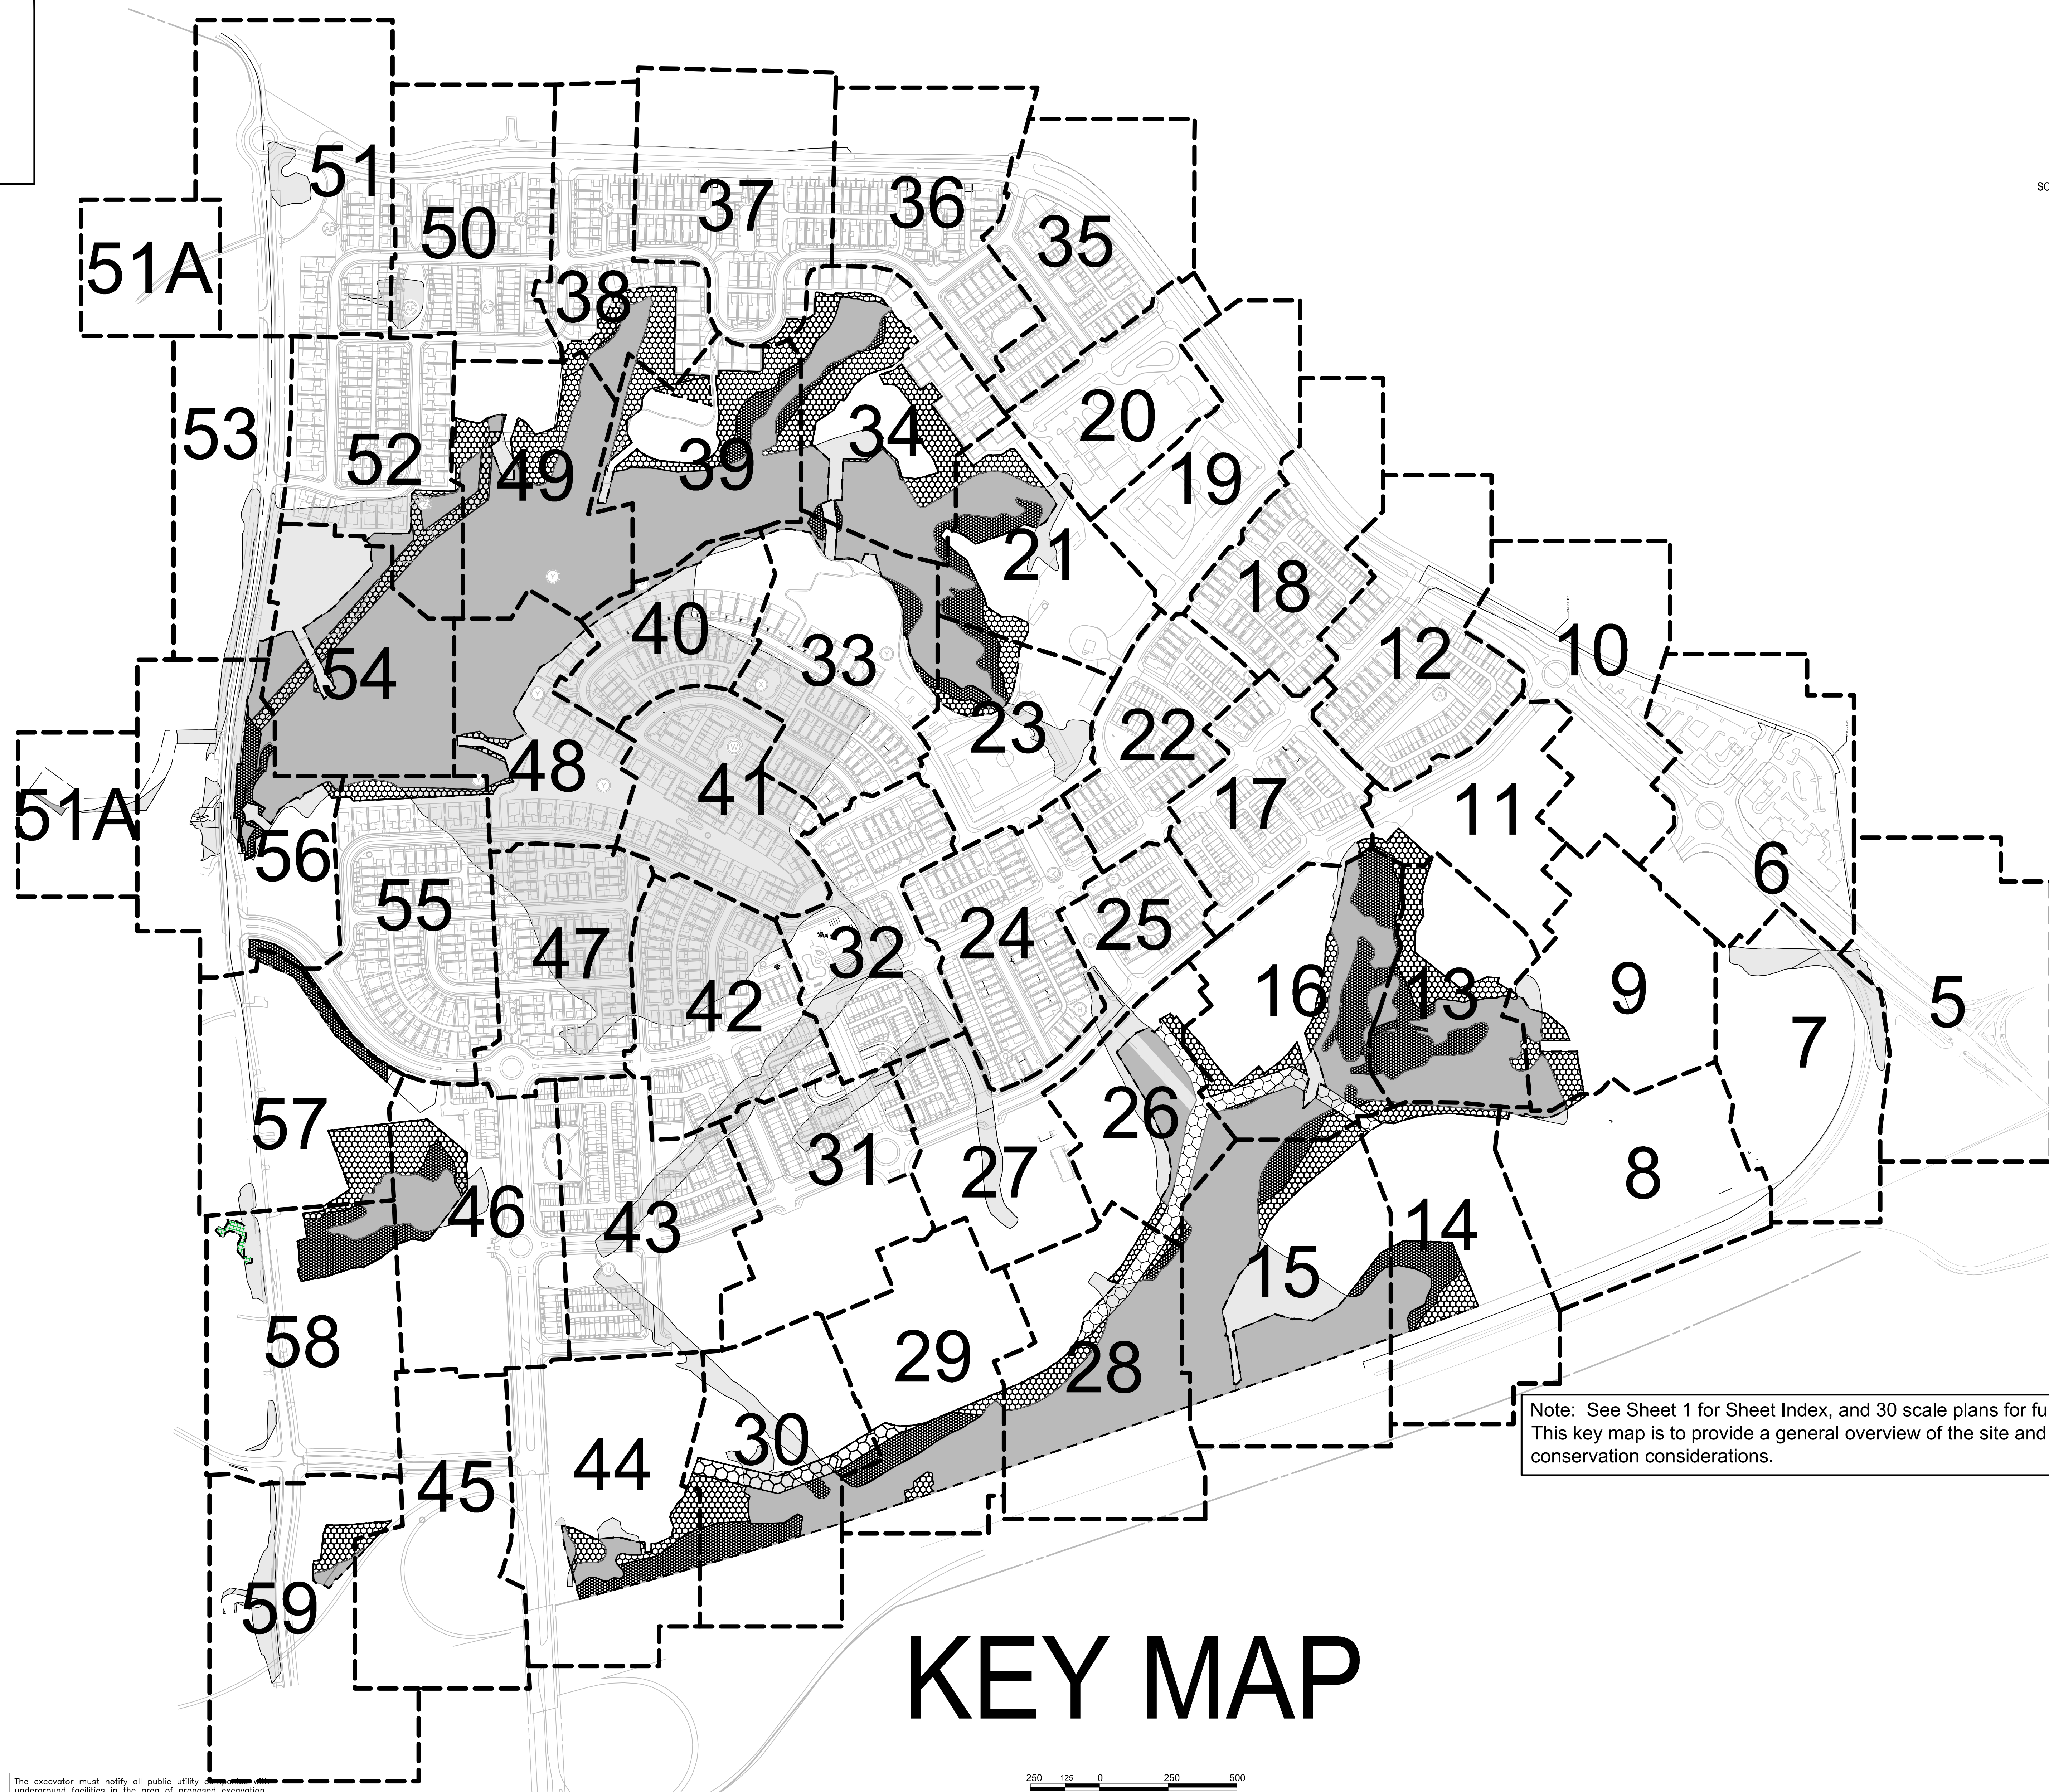

SCALE: 1" = 250'

LEGEND

 

FOREST  
PLANTING

FOREST TO BE  
REMOVED

FOREST TO  
BE SAVED

Note: See Sheet 1 for Sheet Index, and 30 scale plans for further detail.  
This key map is to provide a general overview of the site and forest  
conservation considerations.

OWNER/DEVELOPER'S CERTIFICATE

The Undersigned agrees to execute all the features of the Site Plan  
Approval No. 8200501SG, including Approval  
Conditions, Development Program, and Certified Site Plan.  
Developer's Name: Cabin Branch Management, LLC Mike Conley  
Company Contact Person  
Address: 6905 Rockledge Drive #900 Bethesda, MD 20817  
Phone: (301) 803-4855  
Signature: \_\_\_\_\_

CALL "MISS UTILITY" AT  
1-800-257-7777  
48 Hours Before Start Of Construction

The excavator must notify all public utility companies of the location of all underground facilities in the area of proposed excavation and have those facilities located by the utility companies prior to commencing excavation. The excavator is responsible for compliance with requirements of Chapter 36A of the Montgomery County Code.

| REVISION                                  | DATE      | REVISION                              | DATE      | REVISION | DATE |
|-------------------------------------------|-----------|---------------------------------------|-----------|----------|------|
| REV. PER P&P COMMENTS - LSA               | 4/2/2007  | REV. FOR PLANNING BOARD - LSA         | 10/13/11  |          |      |
| REV. PER P&P COMMENTS FROM 8/30/07 - LSA  | 9/2/2007  | REVISED FOR SIGNATURE SET - RCJ/hm    | 3/2012    |          |      |
| REV. PER P&P COMMENTS FROM 11/20/07 - LSA | 12/2/2007 | REVISED FOR WIN3 SUBMITTAL - RCJ/hm   | 4/2012    |          |      |
| REV. PER DPS SWM & SC COMMENTS - LSA      | 1/2/2008  | REVISED FOR 8200501SF AMEND - RCJ/GTH | 6/2014    |          |      |
| REV. PER DPS SWM & SC COMMENTS - LSA      | 9/2/2009  | UPDATED FOR RETAIL AMENDMENT          | 10/2/2014 |          |      |
| REV. PER P&P COMMENTS FROM 11/30/09 - LSA | 4/2/2010  | REVISED FOR SIGNATURE SET - GTH       | 1/9/15    |          |      |
| REV. PER SITE PLAN REVISIONS - LSA        | 4/2/2011  | UPDATED FOR "C" AMENDMENT             | 5/31/17   |          |      |
| REV. FOR PLANNING BOARD - LSA             | 09/01/11  |                                       |           |          |      |

Applicant: Cabin Branch Management LLC  
6905 Rockledge Drive, Suite 800  
Bethesda, Maryland 20817  
Phone: (301) 803-4855  
Fax: (301) 803-4929  
Contact: Mike Conley

CABIN BRANCH

ELECTION DISTRICT NO. 2  
MONTGOMERY COUNTY, MARYLAND



19847 Century Boulevard  
Suite 200  
Germantown, Maryland 20874  
Ph: 301.948.4700 (Main)  
Ph: 301.253.6609 (Frederick)  
Ph: 301.948.6256  
www.rodgers.com

|                  |      |      |
|------------------|------|------|
| BASE DATA        | BY   | DATE |
| DESIGNED         |      |      |
| DRAWN            |      |      |
| REVIEWED         |      |      |
| RODGERS CONTACT: |      |      |
| RELEASE FOR      |      |      |
| BY               | DATE |      |

FINAL FOREST CONSERVATION PLAN  
CABIN BRANCH

Qualified Professional Certificate  
(Specific to this page, for phasing purposes only)



|           |            |
|-----------|------------|
| SCALE:    | 1" = 250'  |
| JOB No.   | 782A5      |
| DATE:     | OCT., 2012 |
| SHEET No. | 3 of 63    |



# FOREST CONSERVATION WORKSHEETS

| FOREST CONSERVATION WORKSHEET                                                      |  |  |  |  |  |  |  |  |  | FOREST CONSERVATION WORKSHEET                                                      |  |  |  |  |  |  |  |  |  | FOREST CONSERVATION WORKSHEET                                                      |  |  |  |  |  |  |  |  |  | FOREST CONSERVATION WORKSHEET                                                      |  |  |  |  |  |  |  |  |  |                                                                                    |  |  |  |  |  |  |  |  |  |
|---|
| MPD+EMPL. (EXCL. RESERVATION AREA FOR I-270 RAMP AND WATER TOWER)                  |  |  |  |  |  |  |  |  |  | RMX-1/TDR                                                                          |  |  |  |  |  |  |  |  |  | MXPD RESIDENTIAL                                                                   |  |  |  |  |  |  |  |  |  | LINTHICUM WEST REVISED                                                             |  |  |  |  |  |  |  |  |  | WATER TOWER STORAGE FACILITY                                                       |  |  |  |  |  |  |  |  |  |
| NET TRACT AREA:                                                                    |  |  |  |  |  |  |  |  |  | NET TRACT AREA:                                                                    |  |  |  |  |  |  |  |  |  | NET TRACT AREA:                                                                    |  |  |  |  |  |  |  |  |  | NET TRACT AREA:                                                                    |  |  |  |  |  |  |  |  |  | NET TRACT AREA:                                                                    |  |  |  |  |  |  |  |  |  |
| A. Total tract area ...                                                            |  |  |  |  |  |  |  |  |  | A. Total tract area ...                                                            |  |  |  |  |  |  |  |  |  | A. Total tract area ...                                                            |  |  |  |  |  |  |  |  |  | A. Total tract area ...                                                            |  |  |  |  |  |  |  |  |  | A. Total tract area ...                                                            |  |  |  |  |  |  |  |  |  |
| B. Land dedication acres (parks, county facility, etc.) ...                        |  |  |  |  |  |  |  |  |  |
| C. Land dedication for roads or utilities (not being constructed by this plan) ... |  |  |  |  |  |  |  |  |  |
| D. Area to remain in commercial agricultural production/use ...                    |  |  |  |  |  |  |  |  |  | D. Area to remain in commercial agricultural production/use ...                    |  |  |  |  |  |  |  |  |  | D. Area to remain in commercial agricultural production/use ...                    |  |  |  |  |  |  |  |  |  | D. Area to remain in commercial agricultural production/use ...                    |  |  |  |  |  |  |  |  |  | D. Area to remain in commercial agricultural production/use ...                    |  |  |  |  |  |  |  |  |  |
| E. Other deductions (specify) .....                                                |  |  |  |  |  |  |  |  |  | E. Other deductions (specify) .....                                                |  |  |  |  |  |  |  |  |  | E. Other deductions (specify) .....                                                |  |  |  |  |  |  |  |  |  | E. Other deductions (specify) .....                                                |  |  |  |  |  |  |  |  |  | E. Other deductions (specify) .....                                                |  |  |  |  |  |  |  |  |  |
| F. Net Tract Area .....                                                            |  |  |  |  |  |  |  |  |  | F. Net Tract Area .....                                                            |  |  |  |  |  |  |  |  |  | F. Net Tract Area .....                                                            |  |  |  |  |  |  |  |  |  | F. Net Tract Area .....                                                            |  |  |  |  |  |  |  |  |  | F. Net Tract Area .....                                                            |  |  |  |  |  |  |  |  |  |
| LAND USE CATEGORY: (from <i>Trees Technical Manual</i> )                           |  |  |  |  |  |  |  |  |  |
| Input the number "1" under the appropriate land use, limit to only one entry.      |  |  |  |  |  |  |  |  |  |
| ARA MDR IDA HDR MPD CIA                                                            |  |  |  |  |  |  |  |  |  | ARA MDR IDA HDR MPD CIA                                                            |  |  |  |  |  |  |  |  |  | ARA MDR IDA HDR MPD CIA                                                            |  |  |  |  |  |  |  |  |  | ARA MDR IDA HDR MPD CIA                                                            |  |  |  |  |  |  |  |  |  | ARA MDR IDA HDR MPD CIA                                                            |  |  |  |  |  |  |  |  |  |
| 0 0 0 0 1 0                                                                        |  |  |  |  |  |  |  |  |  | 0 0 0 0 1 0                                                                        |  |  |  |  |  |  |  |  |  | 0 0 0 0 1 0                                                                        |  |  |  |  |  |  |  |  |  | 0 0 0 0 1 0                                                                        |  |  |  |  |  |  |  |  |  | 0 0 0 0 0 1                                                                        |  |  |  |  |  |  |  |  |  |
| G. Afforestation Threshold ...                                                     |  |  |  |  |  |  |  |  |  | G. Afforestation Threshold ...                                                     |  |  |  |  |  |  |  |  |  | G. Afforestation Threshold ...                                                     |  |  |  |  |  |  |  |  |  | G. Afforestation Threshold ...                                                     |  |  |  |  |  |  |  |  |  | G. Afforestation Threshold ...                                                     |  |  |  |  |  |  |  |  |  |
| H. Conservation Threshold ...                                                      |  |  |  |  |  |  |  |  |  | H. Conservation Threshold ...                                                      |  |  |  |  |  |  |  |  |  | H. Conservation Threshold ...                                                      |  |  |  |  |  |  |  |  |  | H. Conservation Threshold ...                                                      |  |  |  |  |  |  |  |  |  | H. Conservation Threshold ...                                                      |  |  |  |  |  |  |  |  |  |
| EXISTING FOREST COVER:                                                             |  |  |  |  |  |  |  |  |  | EXISTING FOREST COVER:                                                             |  |  |  |  |  |  |  |  |  | EXISTING FOREST COVER:                                                             |  |  |  |  |  |  |  |  |  | EXISTING FOREST COVER:                                                             |  |  |  |  |  |  |  |  |  | EXISTING FOREST COVER:                                                             |  |  |  |  |  |  |  |  |  |
| I. Existing forest cover .....                                                     |  |  |  |  |  |  |  |  |  | I. Existing forest cover .....                                                     |  |  |  |  |  |  |  |  |  | I. Existing forest cover .....                                                     |  |  |  |  |  |  |  |  |  | I. Existing forest cover .....                                                     |  |  |  |  |  |  |  |  |  | I. Existing forest cover .....                                                     |  |  |  |  |  |  |  |  |  |
| J. Area of forest above afforestation threshold .....                              |  |  |  |  |  |  |  |  |  |
| K. Area of forest above conservation threshold .....                               |  |  |  |  |  |  |  |  |  |
| BREAK EVEN POINT:                                                                  |  |  |  |  |  |  |  |  |  | BREAK EVEN POINT:                                                                  |  |  |  |  |  |  |  |  |  | BREAK EVEN POINT:                                                                  |  |  |  |  |  |  |  |  |  | BREAK EVEN POINT:                                                                  |  |  |  |  |  |  |  |  |  | BREAK EVEN POINT:                                                                  |  |  |  |  |  |  |  |  |  |
| L. Forest retention above threshold with no mitigation ....                        |  |  |  |  |  |  |  |  |  |
| M. Clearing permitted without mitigation .....                                     |  |  |  |  |  |  |  |  |  |
| PROPOSED FOREST CLEARING:                                                          |  |  |  |  |  |  |  |  |  | PROPOSED FOREST CLEARING:                                                          |  |  |  |  |  |  |  |  |  | PROPOSED FOREST CLEARING:                                                          |  |  |  |  |  |  |  |  |  | PROPOSED FOREST CLEARING:                                                          |  |  |  |  |  |  |  |  |  | PROPOSED FOREST CLEARING:                                                          |  |  |  |  |  |  |  |  |  |
| N. Total area of forest to be cleared .....                                        |  |  |  |  |  |  |  |  |  | N. Total area of forest to be cleared .....                                        |  |  |  |  |  |  |  |  |  | N. Total area of forest to be cleared .....                                        |  |  |  |  |  |  |  |  |  | N. Total area of forest to be cleared .....                                        |  |  |  |  |  |  |  |  |  | N. Total area of forest to be cleared .....                                        |  |  |  |  |  |  |  |  |  |
| O. Total area of forest to be retained .....                                       |  |  |  |  |  |  |  |  |  |
| PLANTING REQUIREMENTS:                                                             |  |  |  |  |  |  |  |  |  | PLANTING REQUIREMENTS:                                                             |  |  |  |  |  |  |  |  |  | PLANTING REQUIREMENTS:                                                             |  |  |  |  |  |  |  |  |  | PLANTING REQUIREMENTS:                                                             |  |  |  |  |  |  |  |  |  | PLANTING REQUIREMENTS:                                                             |  |  |  |  |  |  |  |  |  |
| P. Reforestation for clearing above conservation threshold ....                    |  |  |  |  |  |  |  |  |  |
| Q. Reforestation for clearing below conservation threshold ....                    |  |  |  |  |  |  |  |  |  |
| R. Credit for retention above conservation threshold .....                         |  |  |  |  |  |  |  |  |  |
| S. Total reforestation required .....                                              |  |  |  |  |  |  |  |  |  | S. Total reforestation required .....                                              |  |  |  |  |  |  |  |  |  | S. Total reforestation required .....                                              |  |  |  |  |  |  |  |  |  | S. Total reforestation required .....                                              |  |  |  |  |  |  |  |  |  | S. Total reforestation required .....                                              |  |  |  |  |  |  |  |  |  |
| T. Total afforestation required .....                                              |  |  |  |  |  |  |  |  |  | T. Total afforestation required .....                                              |  |  |  |  |  |  |  |  |  | T. Total afforestation required .....                                              |  |  |  |  |  |  |  |  |  | T. Total afforestation required .....                                              |  |  |  |  |  |  |  |  |  | T. Total afforestation required .....                                              |  |  |  |  |  |  |  |  |  |
| U. Credit for landscaping (may not exceed 20% of "S") .....                        |  |  |  |  |  |  |  |  |  |
| V. Total reforestation and afforestation required .....                            |  |  |  |  |  |  |  |  |  |

| FOREST CONSERVATION WORKSHEET                                                      |  |  |  |  |  |  | FOREST CONSERVATION WORKSHEET                                                      |  |  |  |  |  |  |
|------------------------------------------------------------------------------------|--|--|--|--|--|--|------------------------------------------------------------------------------------|--|--|--|--|--|--|
| OFFSITE AREA A                                                                     |  |  |  |  |  |  | West Old Baltimore Road - MDR Category                                             |  |  |  |  |  |  |
| 5-Aug-02                                                                           |  |  |  |  |  |  | 5-Aug-02                                                                           |  |  |  |  |  |  |
| NET TRACT AREA:                                                                    |  |  |  |  |  |  | NET TRACT AREA:                                                                    |  |  |  |  |  |  |
| A. Total tract area ...                                                            |  |  |  |  |  |  | A. Total tract area ...                                                            |  |  |  |  |  |  |
| B. Land dedication acres (parks, county facility, etc.) ...                        |  |  |  |  |  |  | B. Land dedication acres (parks, county facility, etc.) ...                        |  |  |  |  |  |  |
| C. Land dedication for roads or utilities (not being constructed by this plan) ... |  |  |  |  |  |  | C. Land dedication for roads or utilities (not being constructed by this plan) ... |  |  |  |  |  |  |
| D. Area to remain in commercial agricultural production/use ...                    |  |  |  |  |  |  | D. Area to remain in commercial agricultural production/use ...                    |  |  |  |  |  |  |
| E. Other deductions (specify) .....                                                |  |  |  |  |  |  | E. Other deductions (specify) .....                                                |  |  |  |  |  |  |
| F. Net Tract Area .....                                                            |  |  |  |  |  |  | F. Net Tract Area .....                                                            |  |  |  |  |  |  |
| LAND USE CATEGORY: (from Trees Technical Manual)                                   |  |  |  |  |  |  | LAND USE CATEGORY: (from Trees Technical Manual)                                   |  |  |  |  |  |  |
| Input the number "1" under the appropriate land use, limit to only one entry.      |  |  |  |  |  |  | Input the number "1" under the appropriate land use, limit to only one entry.      |  |  |  |  |  |  |
| ARA      MDR      IDA      HDR      MPD      CIA                                   |  |  |  |  |  |  | ARA      MDR      IDA      HDR      MPD      CIA                                   |  |  |  |  |  |  |
| 1      0      0      0      0      0                                               |  |  |  |  |  |  | 0      1      0      0      0      0                                               |  |  |  |  |  |  |
| G. Afforestation Threshold ...                                                     |  |  |  |  |  |  | G. Afforestation Threshold ...                                                     |  |  |  |  |  |  |
| H. Conservation Threshold ...                                                      |  |  |  |  |  |  | H. Conservation Threshold ...                                                      |  |  |  |  |  |  |
| EXISTING FOREST COVER:                                                             |  |  |  |  |  |  | EXISTING FOREST COVER:                                                             |  |  |  |  |  |  |
| I. Existing forest cover .....                                                     |  |  |  |  |  |  | I. Existing forest cover .....                                                     |  |  |  |  |  |  |
| J. Area of forest above afforestation threshold .....                              |  |  |  |  |  |  | J. Area of forest above afforestation threshold .....                              |  |  |  |  |  |  |
| K. Area of forest above conservation threshold .....                               |  |  |  |  |  |  | K. Area of forest above conservation threshold .....                               |  |  |  |  |  |  |
| BREAK EVEN POINT:                                                                  |  |  |  |  |  |  | BREAK EVEN POINT:                                                                  |  |  |  |  |  |  |
| L. Forest retention above threshold with no mitigation ....                        |  |  |  |  |  |  | L. Forest retention above threshold with no mitigation ....                        |  |  |  |  |  |  |
| M. Clearing permitted without mitigation .....                                     |  |  |  |  |  |  | M. Clearing permitted without mitigation .....                                     |  |  |  |  |  |  |
| PROPOSED FOREST CLEARING:                                                          |  |  |  |  |  |  | PROPOSED FOREST CLEARING:                                                          |  |  |  |  |  |  |
| N. Total area of forest to be cleared .....                                        |  |  |  |  |  |  | N. Total area of forest to be cleared .....                                        |  |  |  |  |  |  |
| O. Total area of forest to be retained .....                                       |  |  |  |  |  |  | O. Total area of forest to be retained .....                                       |  |  |  |  |  |  |
| PLANTING REQUIREMENTS:                                                             |  |  |  |  |  |  | PLANTING REQUIREMENTS:                                                             |  |  |  |  |  |  |
| P. Reforestation for clearing above conservation threshold ....                    |  |  |  |  |  |  | P. Reforestation for clearing above conservation threshold ....                    |  |  |  |  |  |  |
| Q. Reforestation for clearing below conservation threshold ....                    |  |  |  |  |  |  | Q. Reforestation for clearing below conservation threshold ....                    |  |  |  |  |  |  |
| R. Credit for retention above conservation threshold .....                         |  |  |  |  |  |  | R. Credit for retention above conservation threshold .....                         |  |  |  |  |  |  |
| S. Total reforestation required .....                                              |  |  |  |  |  |  | S. Total reforestation required .....                                              |  |  |  |  |  |  |
| T. Total afforestation required .....                                              |  |  |  |  |  |  | T. Total afforestation required .....                                              |  |  |  |  |  |  |
| U. Credit for landscaping (may not exceed 20% of "S") .....                        |  |  |  |  |  |  | U. Credit for landscaping (may not exceed 20% of "S") .....                        |  |  |  |  |  |  |
| V. Total reforestation and afforestation required .....                            |  |  |  |  |  |  | V. Total reforestation and afforestation required .....                            |  |  |  |  |  |  |

See Sheet 62 for summary and tracking information

| REVISION                                         | DATE    | REVISION                                                                      | DATE    | REVISION | DATE |
|--------------------------------------------------|---------|-------------------------------------------------------------------------------|---------|----------|------|
| REVISED PER P&P COMMENTS -LSA                    | 4/20/07 | REVISED PER P&P LSA                                                           | 1/20/07 |          |      |
| REVISED PER P&P COMMENTS FROM 8/10/07-LSA        | 9/27/07 | REVISED FOR SIGNATURE SET - RCI/nm                                            | 1/2/02  |          |      |
| REVISED PER P&P COMMENTS FROM 1/20/07-LSA 2/2/09 |         | REVISED TO REMOVE NOTES PER P&P - RCI/nm                                      | 3/01/02 |          |      |
| REVISED PER P&P COMMENTS FROM 1/4/08-LSA         | 1/26/08 | REVISED FROM 3/27/12 APPROVAL TO INCLUDE CONTRACT, AND FARM POND GUIDES - RCI | 5/2/02  |          |      |
| REVISED PER DPS COMMENTS -LSA                    | 9/20/09 | REVISED PER P&P COMMENTS - RCI                                                | 9/2/02  |          |      |
| REVISED PER P&P COMMENTS FROM 1/31/09-LSA        | 2/10/10 | REVISED FOR S0140160 AMEND - RCI/GTH                                          | 5/2/04  |          |      |
| REVISED PER S01 REVISIONS-LSA                    | 4/20/11 | REVISED FOR SIGNATURE SET - GTH                                               | 7/9/15  |          |      |
| REVISED FOR P&P LSA                              | 9/20/11 | UPDATED FOR 'G' AMENDMENT                                                     | 5/31/17 |          |      |

# CABIN BRANCH

ELECTION DISTRICT NO. 2  
MONTGOMERY COUNTY, MARYLAND

**RODGERS**  
**CONSULTING**  
*Knowledge • Creativity • Enduring Values*

|           |    |      |
|-----------|----|------|
|           | BY | DATE |
| BASE DATA |    |      |
| DESIGNED  |    |      |
| DRAWN     |    |      |
| REVIEWED  |    |      |

RODGERS CONTACT:

RELEASE FOR \_\_\_\_\_ ☐

BY \_\_\_\_\_ DATE \_\_\_\_\_

# FINAL FOREST CONSERVATION PLAN CABIN BRANCH

|           |            |
|-----------|------------|
| SCALE:    | N/A        |
| JOB No.   | 782A5      |
| DATE:     | OCT., 2012 |
|           |            |
| SHEET No. | 4 OF 63    |


**Qualified Professional Certificate**  
(Specific to this page, for phasing purposes only)

OWNER/DEVELOPER'S CERTIFICATE

The Undersigned agrees to execute all the features of the Site Plan  
Approval No. 82005015G, including Approval  
Conditions, Development Program, and Certified Site Plan.  
Developer's Name: Cabin Branch Management, LLC Mike Conley  
Company Contact Person  
Address: 8905 Rockledge Drive #800 Bethesda, MD 20817  
Phone: (301) 803-4855  
Signature: \_\_\_\_\_

N:\MD-Montgomery\Clarksburg Region\dwg\Cabin Branch\Environmental\OVERALL FOREST PLAN\G Amendment\Sheet4-worksheets.dwg Layout! May 31, 2017, 3:46pm



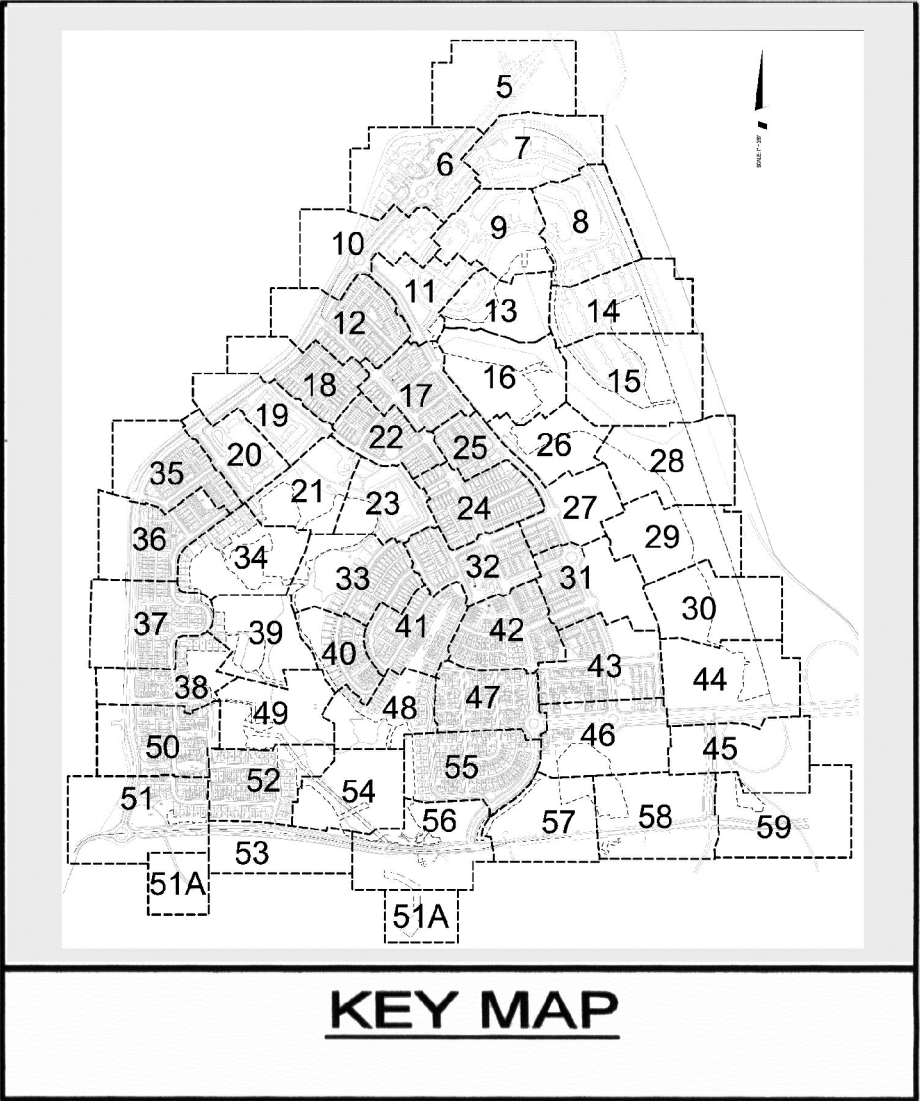

XX  
\*  
TREE WITH SPECIES SYMBOL,  
CLAIMED FOR LANDSCAPE CREDIT.

•  
TREE, NO LANDSCAPE CREDIT  
TAKEN.

TREES WITH SPECIES SYMBOL (XX)  
ARE BEING CLAIMED FOR  
LANDSCAPE CREDIT. SEE SHEET 62  
FOR LANDSCAPE CREDIT TABLE.  
SEE LANDSCAPE PLAN FOR DETAILS.

MATCH LINE SHEET 13


MATCH LINE SHEET 8

MATCH LINE SHEET 15

PROPOSED RAMP TO  
SOUTHBOND I-270  
BY OTHERS

Legend

- Stream Valley Buffer  
100 yr Floodplain  
25' Floodplain BFL  
Non-Tidal Wetlands  
Non-Tidal Wetland
- Significant Tree and  
Critical Root Zone (CRZ)
- Significant Tree  
to be removed
- Perennial or  
Intermittent Stream
- Existing Contours
- Proposed Contours
- Limit of Disturbance LOD
- Phase I Category 1  
Forest Conservation Easement
- Ultimate  
Forest Conservation Easement
- Forest Retention
- Afforestation  
(Upland/Wetland/WSSC mix)
- Forest Clearing
- Tree Protection Fence &  
Root Pruning
- Long-term Easement Signage

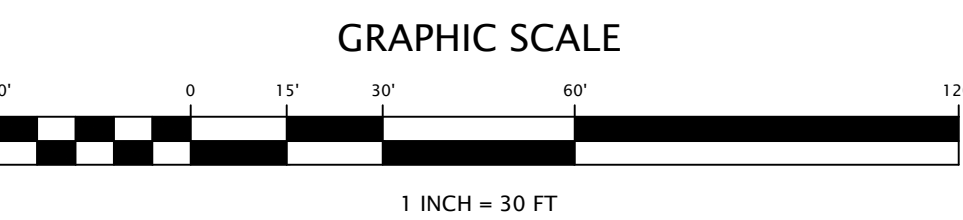

CALL "MISS UTILITY" AT  
1-800-257-7777  
48 Hours Before Start of Construction

The excavator must notify all public utility companies with  
underground facilities in the area of proposed excavation  
and have those facilities located by the utility companies  
prior to commencing excavation. The excavator is  
responsible for compliance with requirements of Chapter  
36A of the Montgomery County Code.

Applicant: Cabin Branch Management LLC  
6905 Rockledge Drive, Suite 800  
Bethesda, Maryland 20817  
Phone: (301) 803-4855  
Fax: (301) 803-4929  
Contact: Mike Conley

CABIN BRANCH  
ELECTION DISTRICT NO. 2  
MONTGOMERY COUNTY, MARYLAND

RODGERS  
CONSULTING  
Knowledge • Creativity • Enduring Values

19847 Century Boulevard  
Suite 200  
Germantown, Maryland 20874  
Ph: 301.948.4700 (Main)  
Ph: 301.253.6600 (Frederick)  
F: 301.948.6256  
www.rodgers.com

|                  |      |
|------------------|------|
| BY               | DATE |
| BASE DATA        |      |
| DESIGNED         |      |
| DRAWN            |      |
| REVIEWED         |      |
| RODGERS CONTACT: |      |
| RELEASE FOR      |      |
| BY               | DATE |

FINAL FOREST CONSERVATION PLAN  
CABIN BRANCH

Qualified Professional Certificate  
(Specific to this page, for phasing purposes only)

OWNER/DEVELOPER'S CERTIFICATE


The Undersigned agrees to execute all the features of the Site Plan  
Approval No. 82005015G including Approval  
Conditions, Development Program, and Certified Site Plan.  
Developer's Name: Cabin Branch Management, LLC, Mike Conley  
Company Contact Person

Address: 6905 Rockledge Drive #800 Bethesda, MD 20817  
Phone: (301) 803-4855  
Signature: \_\_\_\_\_




SCALE: 1" = 30'  
JOB No. 782A5  
DATE: OCT., 2012  
SHEET No. 14 OF 63



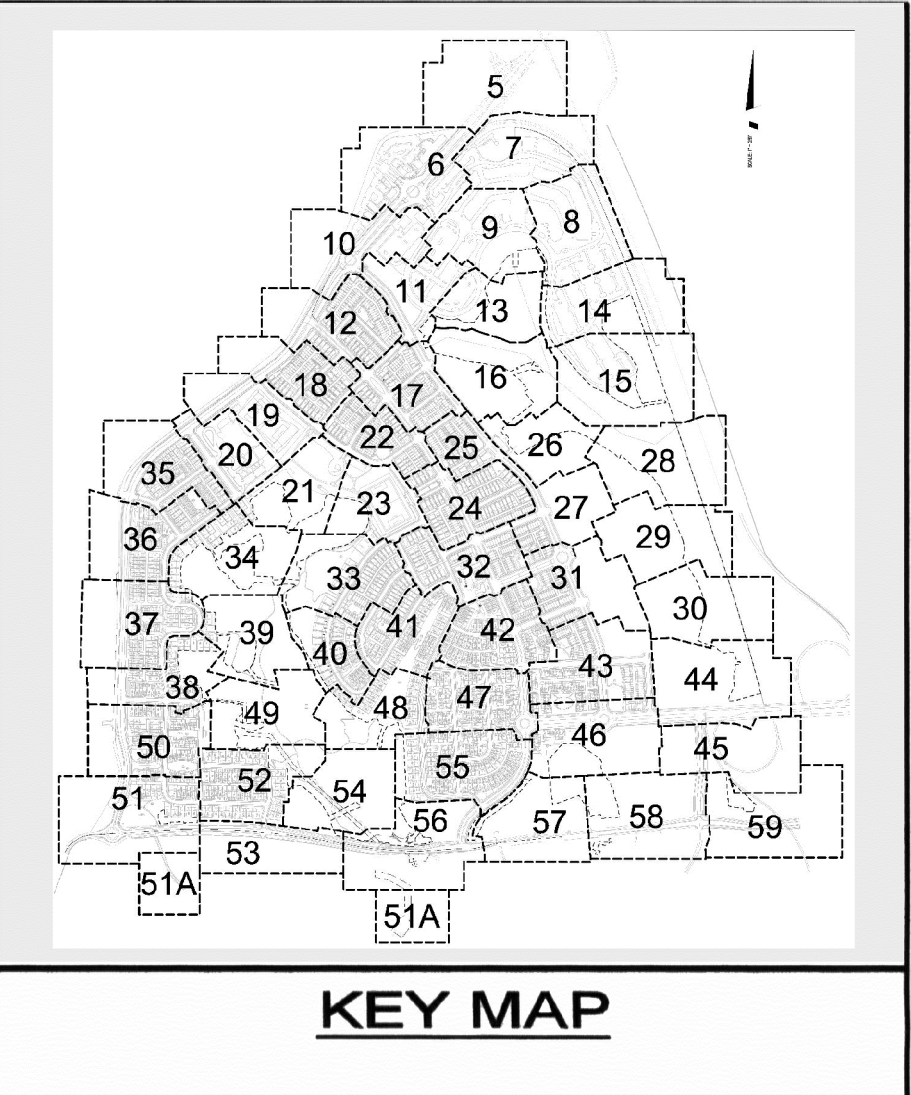

\* Key Map was prepared by LSA, and is used above for reference.

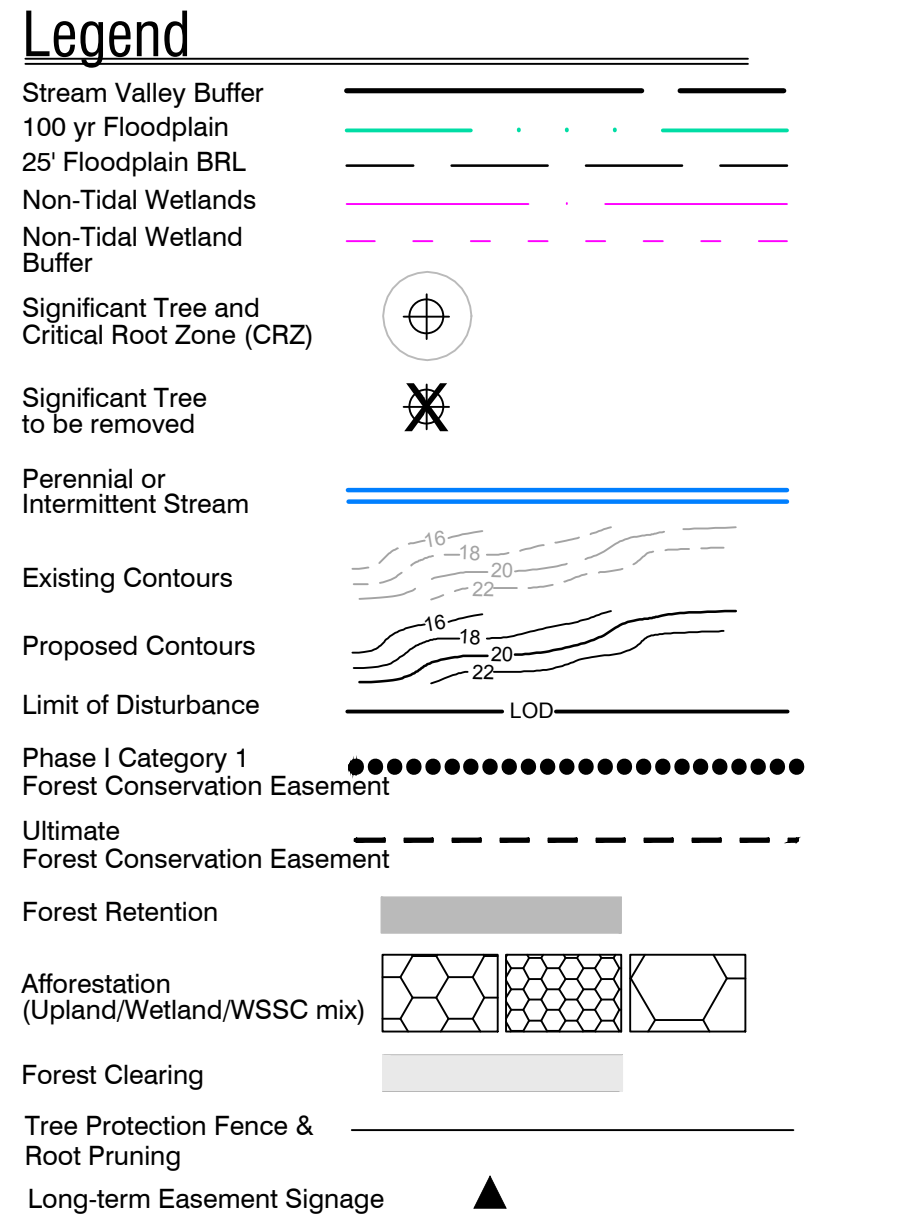

XX TREE WITH SPECIES SYMBOL CLAIMED FOR LANDSCAPE CREDIT.  
TREE, NO LANDSCAPE CREDIT TAKEN.  
TREES WITH SPECIES SYMBOL (XX) ARE BEING CLAIMED FOR LANDSCAPE CREDIT. SEE SHEET 62 FOR LANDSCAPE CREDIT TABLE. SEE LANDSCAPE PLAN FOR DETAILS.

OWNER/DEVELOPER'S CERTIFICATE  
The Undersigned agrees to execute all the features of the Site Plan including Approval No. 82005015C including Approval Conditions, Development Program, and Certified Site Plan.  
Developer's Name: Cabin Branch Management, LLC, Mike Conley  
Address: 6905 Rockledge Drive #800 Bethesda, MD 20817  
Phone: (301) 803-4855  
Signature: \_\_\_\_\_



Qualified Professional Certificate  
(Specific to this page, for phasing purposes only)

FINAL FOREST CONSERVATION PLAN  
CABIN BRANCH

SCALE: 1" = 30'  
JOB No. 782A5  
DATE: OCT., 2012  
SHEET No. 15 OF 63

|                  |      |
|------------------|------|
| BY               | DATE |
| BASE DATA        |      |
| DESIGNED         |      |
| DRAWN            |      |
| REVIEWED         |      |
| RODGERS CONTACT: |      |
| RELEASE FOR      |      |
| BY               | DATE |

**RODGERS CONSULTING**  
19847 Century Boulevard  
Suite 200  
Germantown, Maryland 20874  
Ph: 301.948.4700 (Main)  
Ph: 301.253.6600 (Frederick)  
F: 301.948.6256  
www.rodgers.com



**CABIN BRANCH**  
ELECTION DISTRICT NO. 2  
MONTGOMERY COUNTY, MARYLAND

Applicant: Cabin Branch Management LLC  
6905 Rockledge Drive, Suite 800  
Bethesda, Maryland 20817  
Phone: (301) 803-4855  
Fax: (301) 803-4929  
Contact: Mike Conley

| REVISION                                         | DATE    | REVISION | DATE | REVISION | DATE |
|--------------------------------------------------|---------|----------|------|----------|------|
| Revised for construction approval - mass grading | 2/8/12  |          |      |          |      |
| Revised for D contract amendment - trim          | 5/22/12 |          |      |          |      |
| Revised for C amendment, revised alignment       | 9/4/12  |          |      |          |      |
| Revised for P&P comments                         | 9/27/12 |          |      |          |      |
| Revised for P&P amendment - GTH                  | 5/14/14 |          |      |          |      |
| REVISD FOR SIGNATURE SET - GTH                   | 1/9/15  |          |      |          |      |
| Revised for G amendment                          | 5/31/17 |          |      |          |      |

CALL "MISS UTILITY" AT  
1-800-257-7777  
48 Hours Before Start Of Construction

The excavator must notify all public utility companies with underground facilities in the area of proposed excavation and have those facilities located by the utility companies prior to commencing excavation. The excavator is responsible for compliance with requirements of Chapter 36A of the Montgomery County Code.

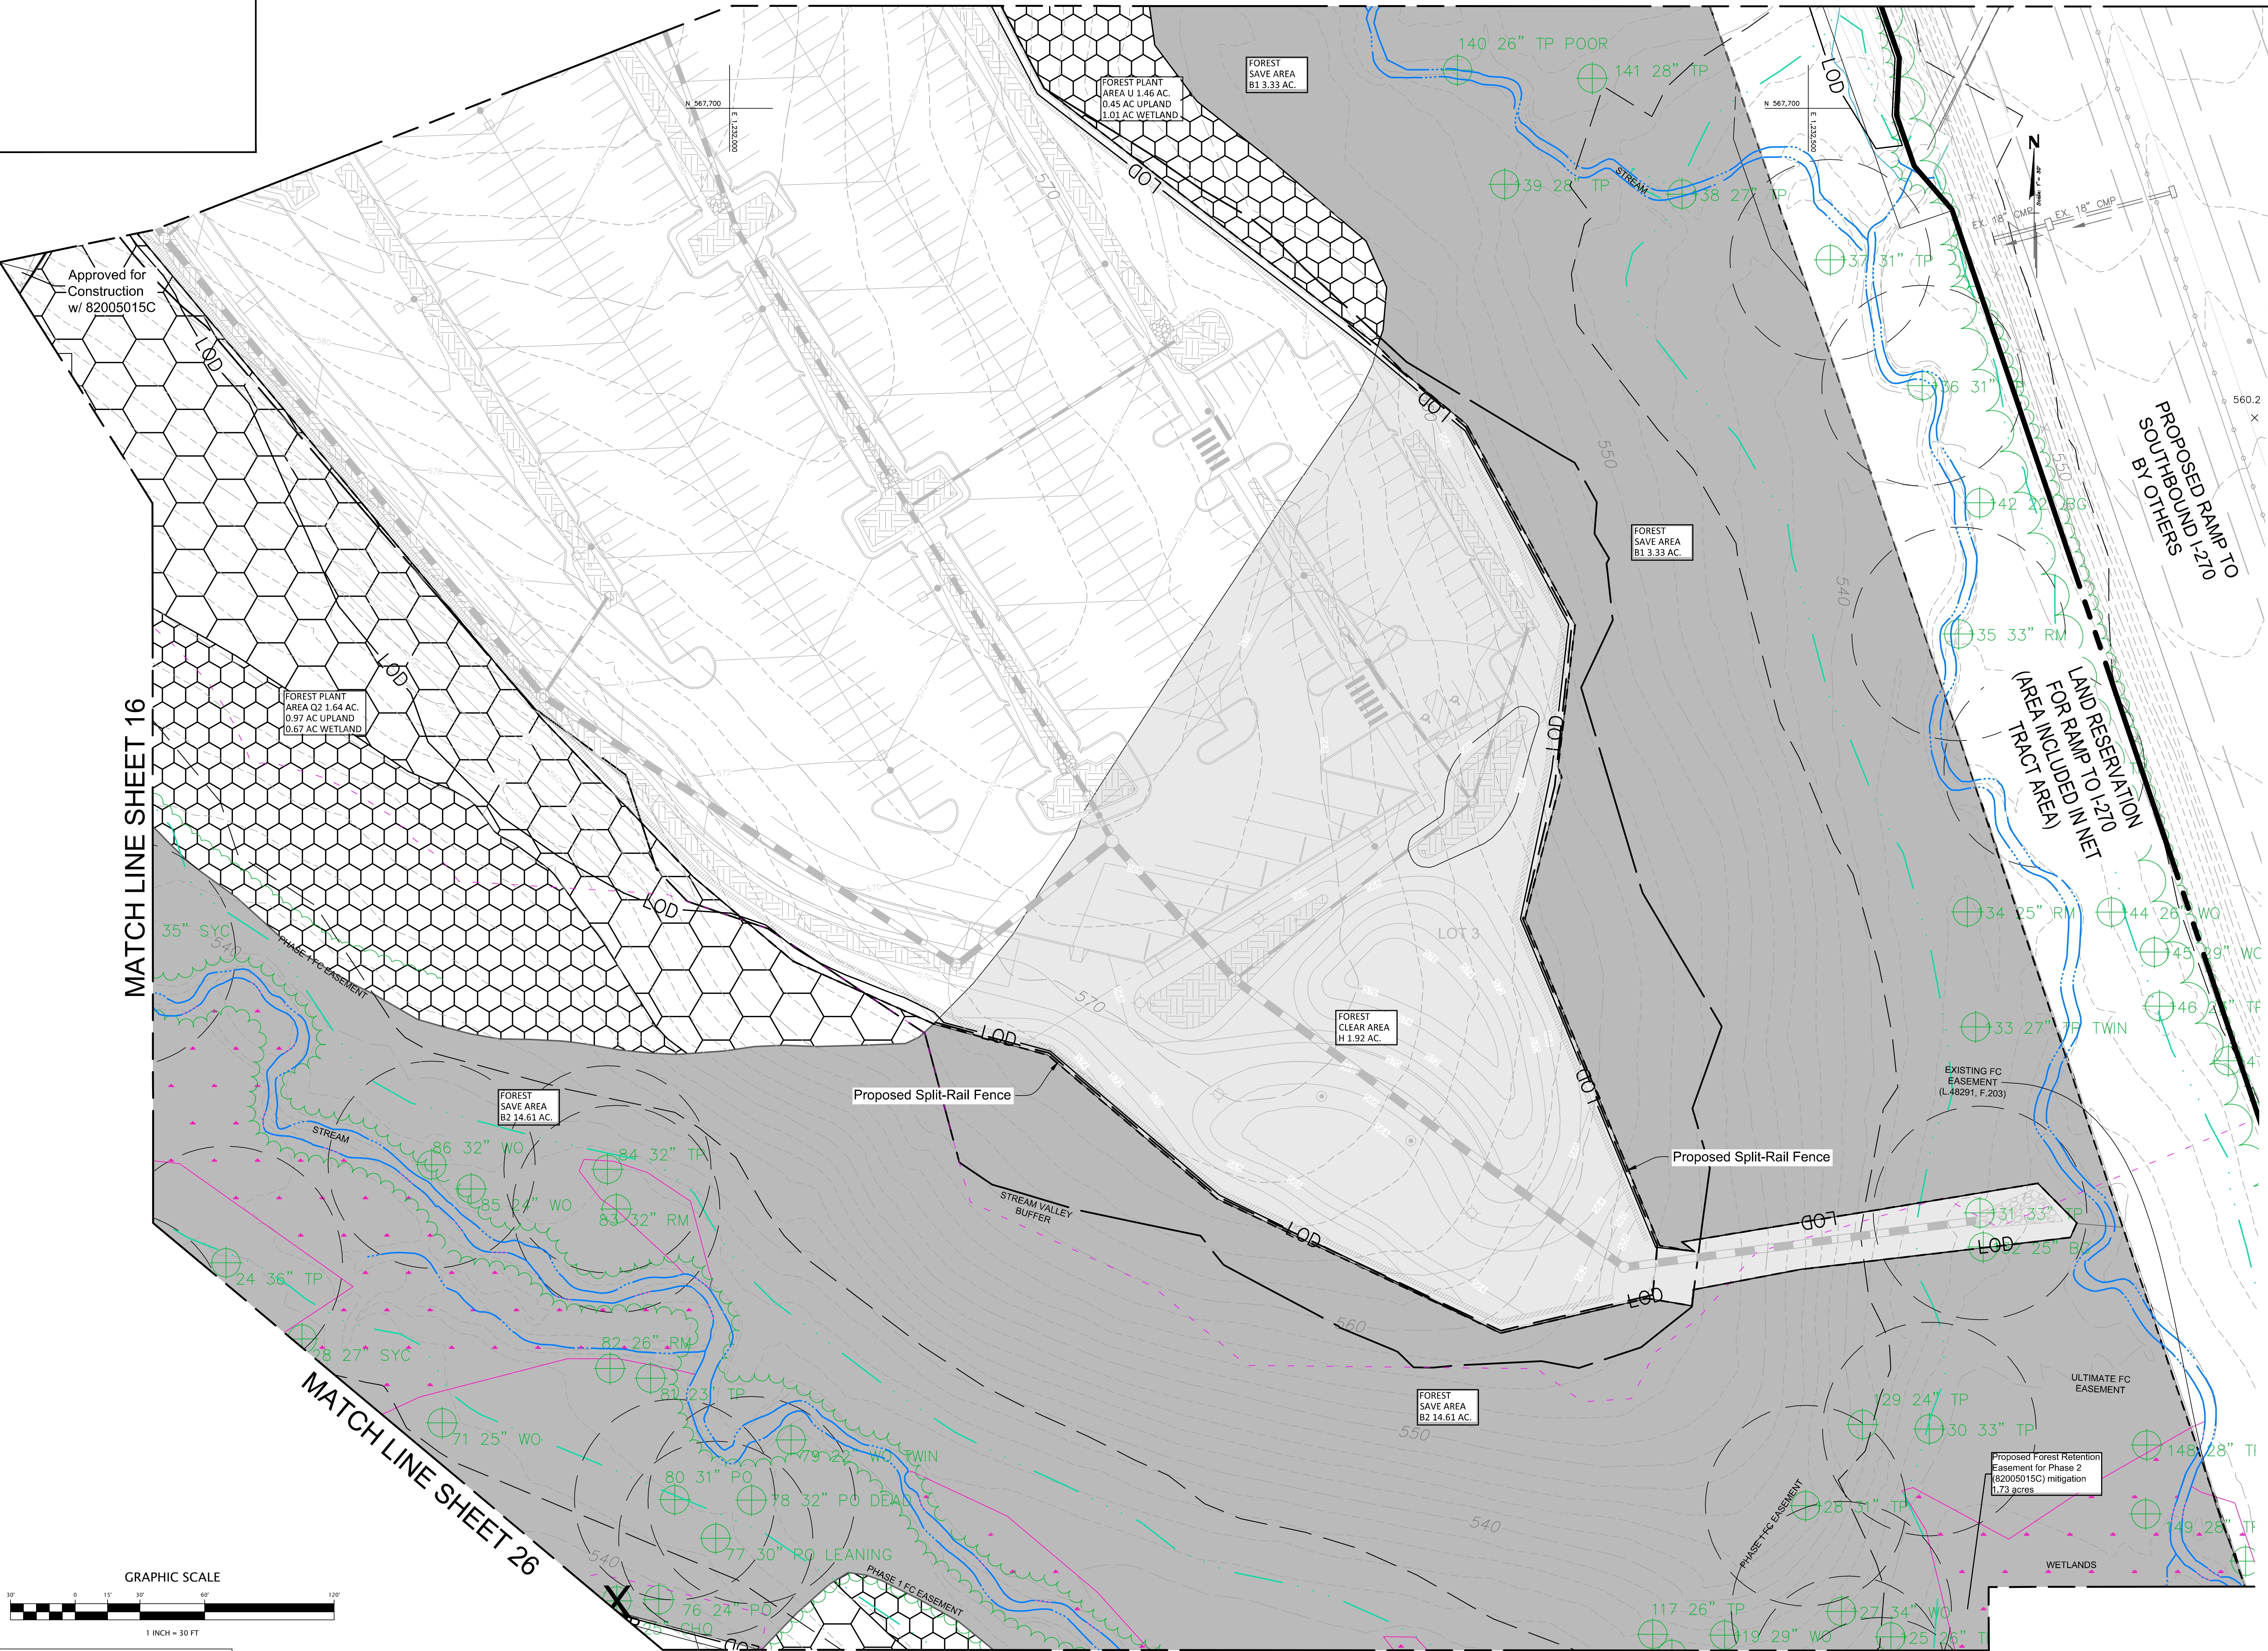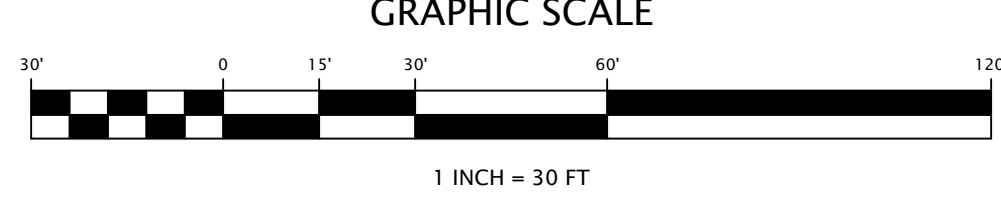

PROPOSED RAMP TO  
SOUTHBOUND I-270

LAND RESERVATION  
FOR RAMP TO I-270  
(AREA INCLUDED IN NET  
TRACT AREA)

MATCH LINE SHEET 26

MATCH LINE SHEET 16

MATCH LINE SHEET 28










### Legend

Stream Valley Buffer

- XX  
• TREE WITH SPECIES SYMBOL CLAIMED FOR LANDSCAPE CREDIT
- TREE, NO LANDSCAPE CREDIT TAKEN.
- TREES WITH SPECIES SYMBOL (XX) ARE BEING CLAIMED FOR LANDSCAPE CREDIT. SEE SHEET 62 FOR LANDSCAPE CREDIT TABLE. SEE LANDSCAPE PLAN FOR DETAILS.

|           |            |
|-----------|------------|
| SCALE:    | 1" = 30'   |
| JOB No.   | 782A5      |
| DATE:     | OCT., 2012 |
|           |            |
| SHEET No. | 28 OF 63   |

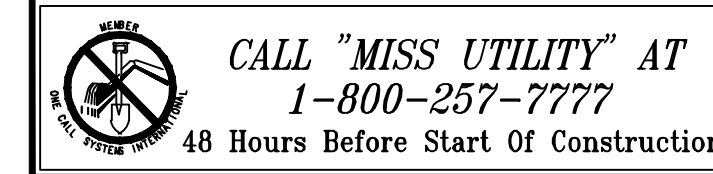



**Applicant:** Cabin Branch Management LLC  
6905 Rockledge Drive, Suite 800  
Bethesda, Maryland 20817  
Phone: (301) 803-4855  
Fax: (301) 803-4929  
Contact: Mike Conley

**RODGERS**  
CONSULTING  
*Knowledge • Creativity • Enduring Values*


19847 Century Boulevard  
Suite 200  
Germantown, Maryland 20877  
Ph: 301.948.4700 (Main)  
Ph: 301.253.6609 (Frederick)  
Fx: 301.948.6256  
[www.rodgers.com](http://www.rodgers.com)

# FINAL FOREST CONSERVATION PLAN CABIN BRANCH



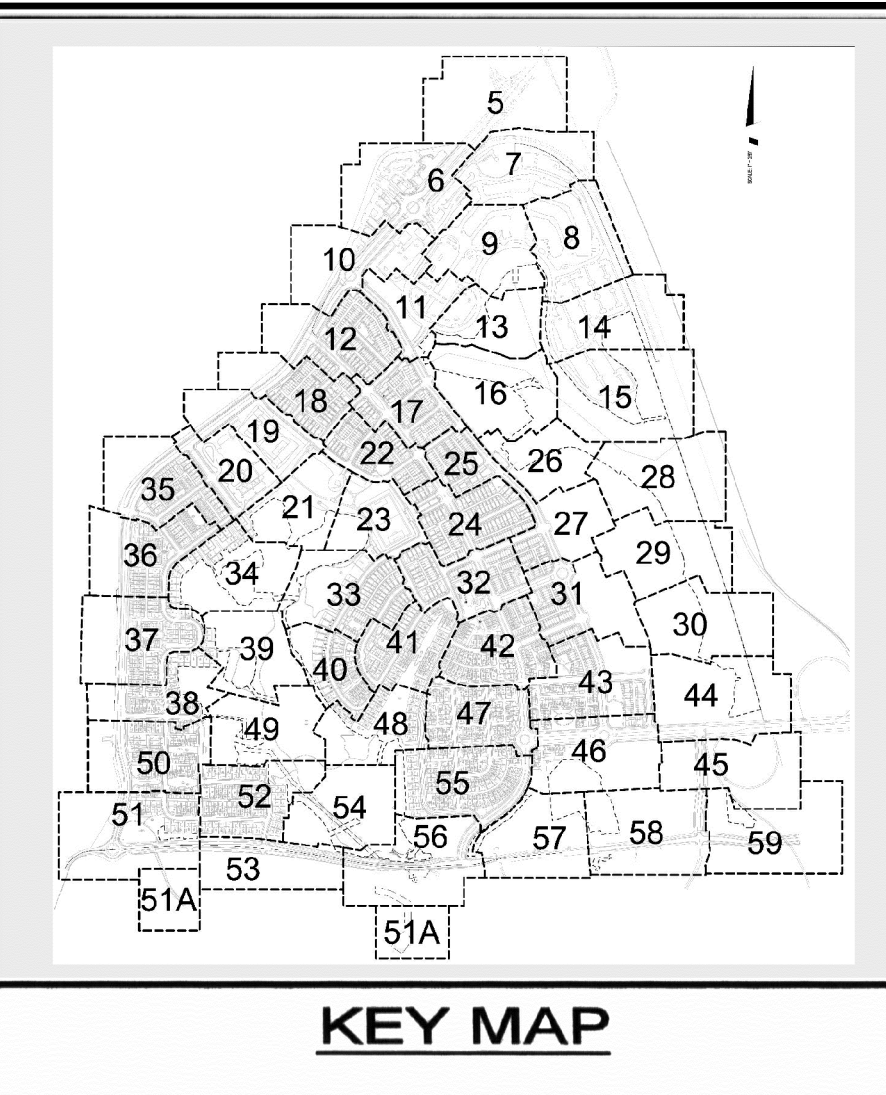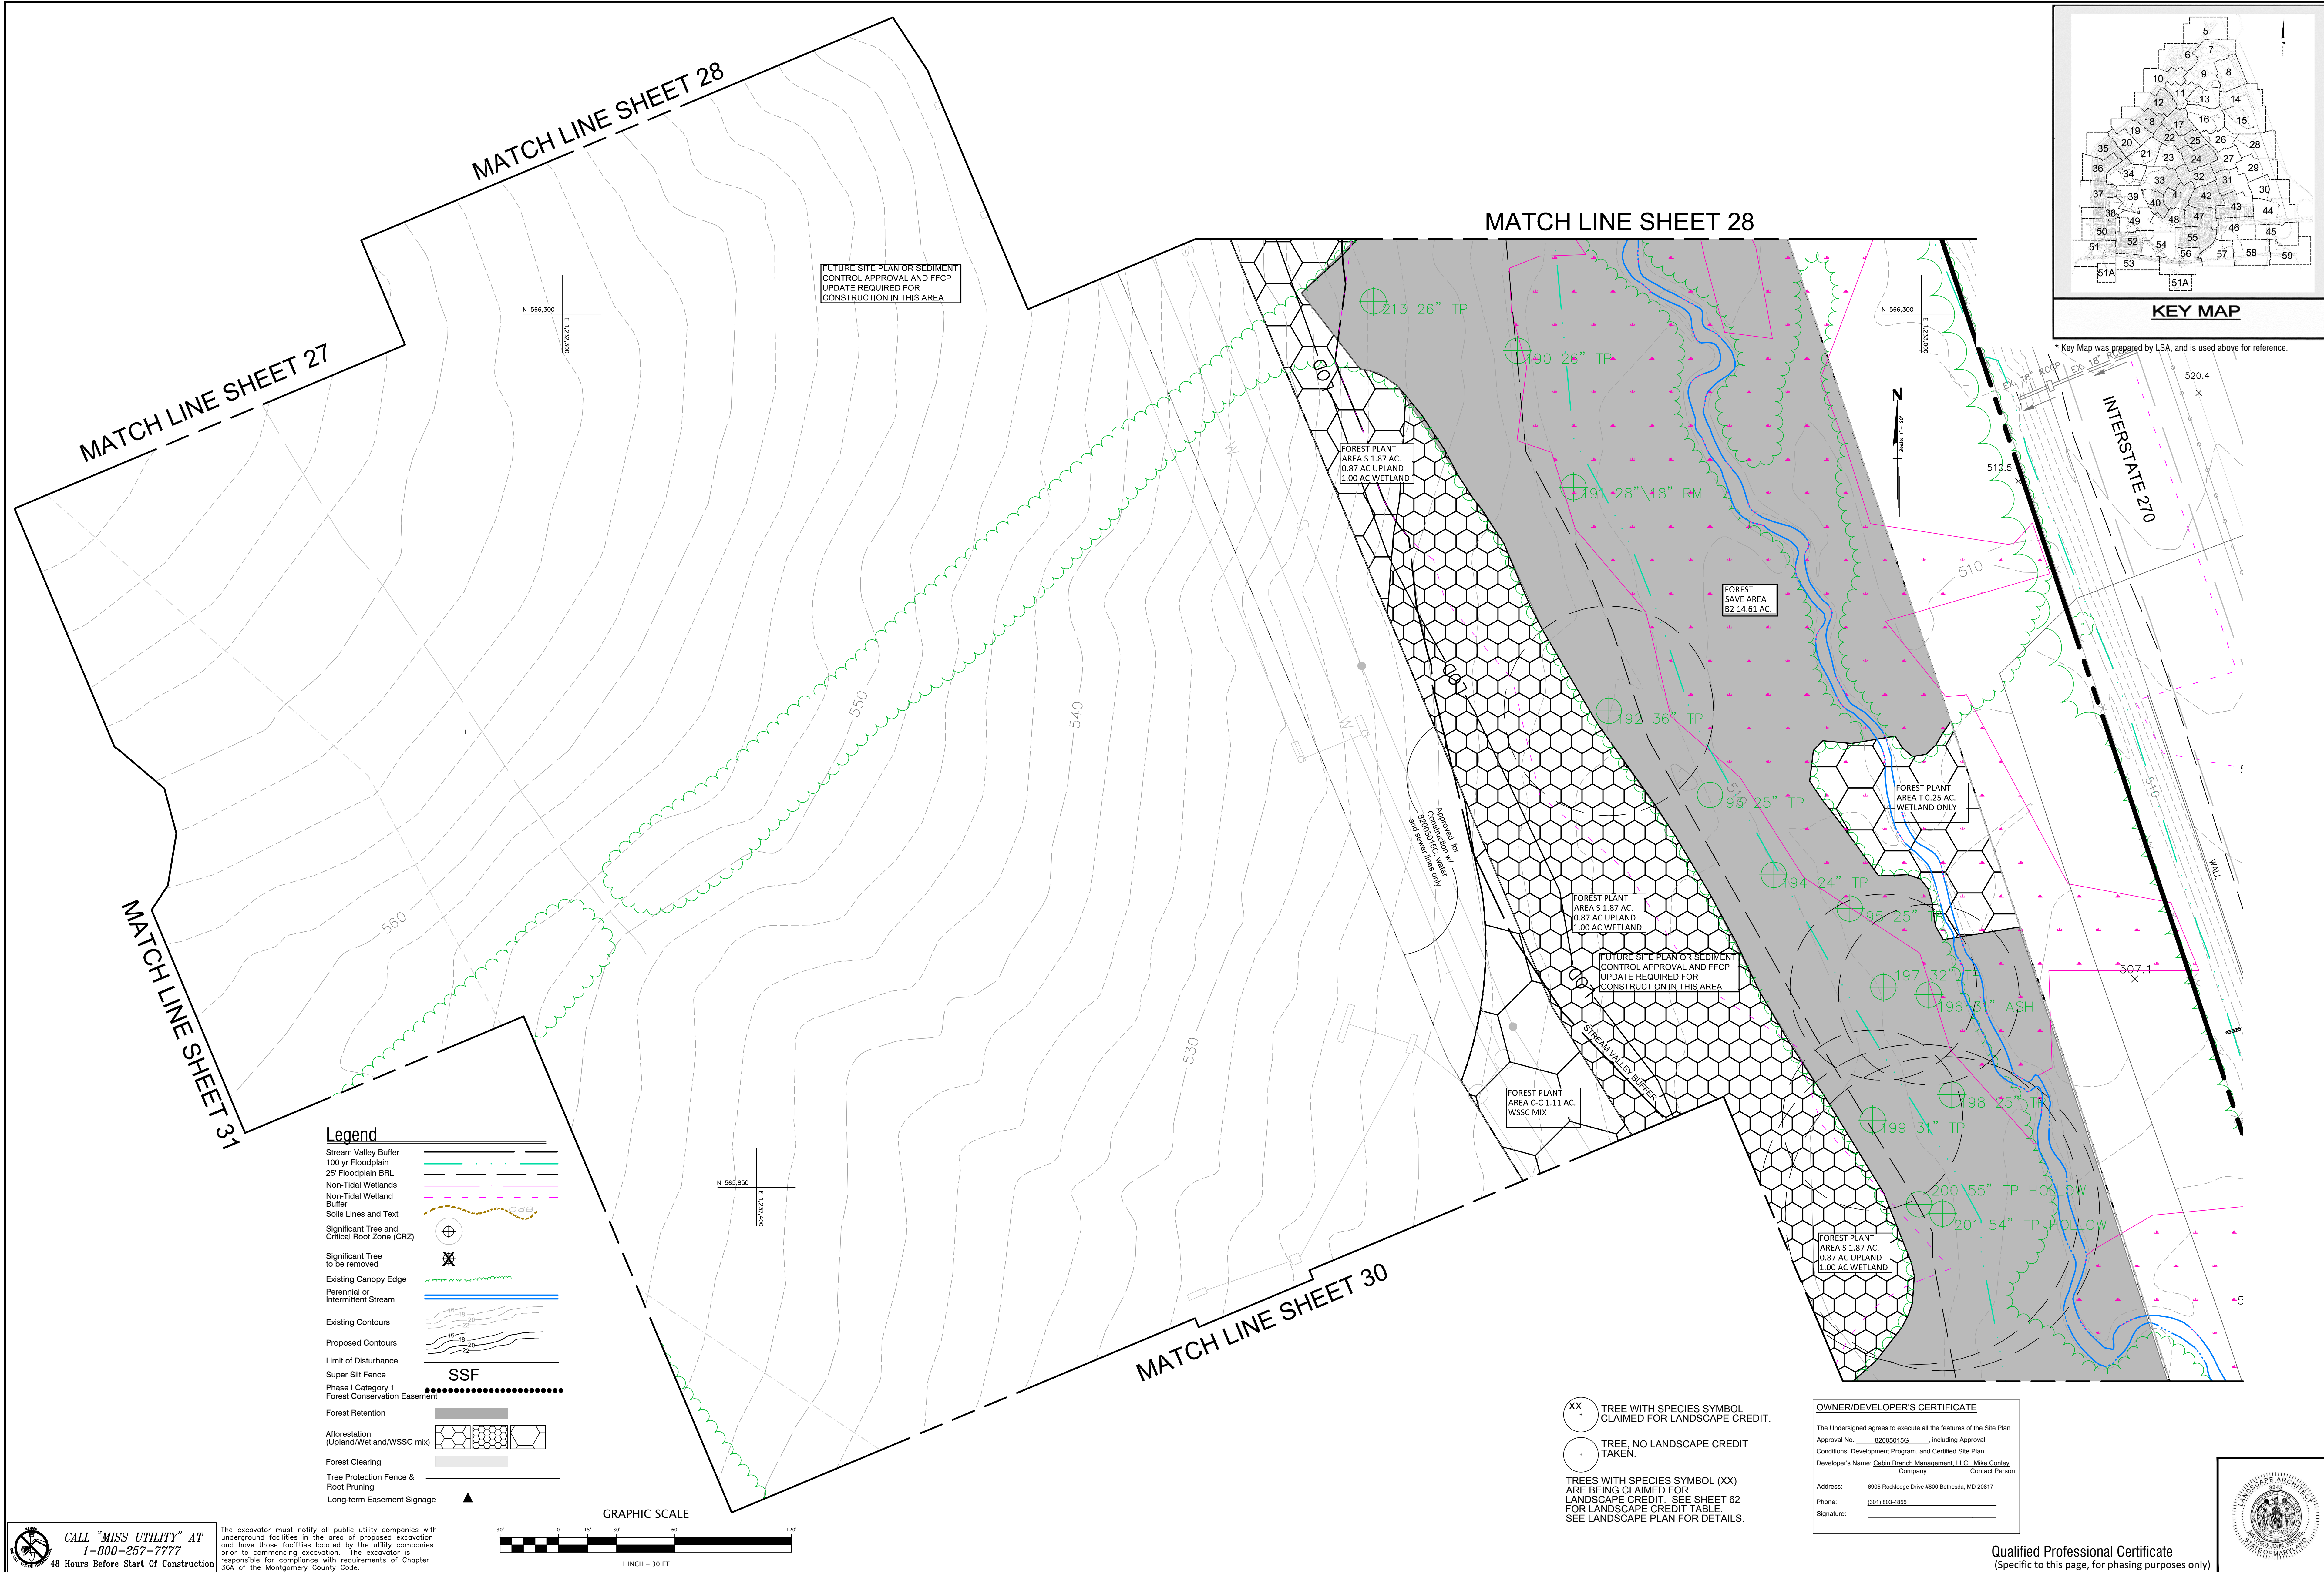

- Legend**
- Stream Valley Buffer
  - 100 yr Floodplain
  - 25' Floodplain BRL
  - Non-Tidal Wetlands
  - Non-Tidal Wetland Buffer
  - Soils Lines and Text
  - Significant Tree and Critical Root Zone (CRZ)
  - Significant Tree to be removed
  - Existing Canopy Edge
  - Perennial or Intermittent Stream
  - Existing Contours
  - Proposed Contours
  - Limit of Disturbance
  - Super Silt Fence
  - Phase I Category 1 Forest Conservation Easement
  - Forest Retention
  - Afforestation (Upland/Wetland/WSSC mix)
  - Forest Clearing
  - Tree Protection Fence & Root Pruning
  - Long-term Easement Signage

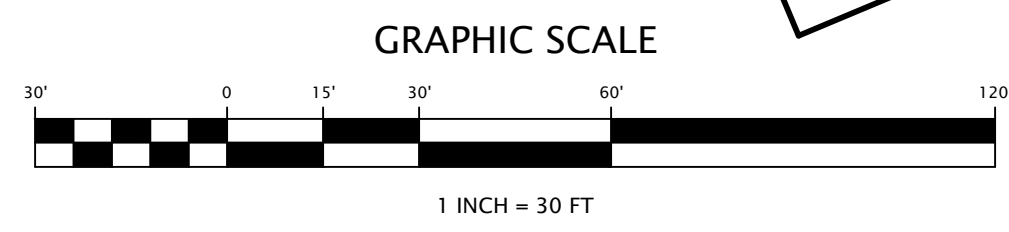

CALL "MISS UTILITY" AT 1-800-257-7777 48 Hours Before Start of Construction

The excavator must notify all public utility companies with underground facilities in the area of proposed excavation and have those facilities located by the utility companies prior to commencing excavation. The excavator is responsible for compliance with requirements of Chapter 36A of the Montgomery County Code.

| REVISION                                         | DATE    | REVISION | DATE | REVISION | DATE |
|--------------------------------------------------|---------|----------|------|----------|------|
| Revised for construction approval - mass grading | 2/8/12  |          |      |          |      |
| Revised for D contract amendment - trim          | 5/22/12 |          |      |          |      |
| Revised for C amendment, revised alignment       | 9/4/12  |          |      |          |      |
| Revised per P&P comments                         | 9/27/12 |          |      |          |      |
| Revised for G amendment                          | 5/31/17 |          |      |          |      |

Applicant: Cabin Branch Management LLC  
6905 Rockledge Drive, Suite 800  
Bethesda, Maryland 20817  
Phone: (301) 803-4855  
Fax: (301) 803-4929  
Contact: Mike Conley

CABIN BRANCH

ELECTION DISTRICT NO. 2  
MONTGOMERY COUNTY, MARYLAND

RODGERS CONSULTING

19847 Century Boulevard  
Suite 200  
Germanstown, Maryland 20874  
Ph: 301.948.4700 (Main)  
Ph: 301.253.6600 (Frederick)  
F: 301.948.6256  
www.rodgers.com

| BY               | DATE                     |
|------------------|--------------------------|
| DESIGNED         |                          |
| DRAWN            |                          |
| REVIEWED         |                          |
| RODGERS CONTACT: |                          |
| RELEASE FOR      | <input type="checkbox"/> |
| BY               | DATE                     |

FINAL FOREST CONSERVATION PLAN  
CABIN BRANCH

Qualified Professional Certificate  
(Specific to this page, for phasing purposes only)

SCALE: 1" = 30'

JOB No. 782A5

DATE: OCT., 2012

SHEET No. 29 of 63

**OWNER/DEVELOPER'S CERTIFICATE**

The Undersigned agrees to execute all the features of the Site Plan Approval No. 82005015G, including Approval Conditions, Development Program, and Certified Site Plan.

Developer's Name: Cabin Branch Management, LLC Mike Conley  
Contact Person

Address: 6905 Rockledge Drive #800 Bethesda, MD 20817  
Phone: (301) 803-4855  
Signature: \_\_\_\_\_

XX TREE WITH SPECIES SYMBOL CLAIMED FOR LANDSCAPE CREDIT.

TREE NO LANDSCAPE CREDIT TAKEN.


TREES WITH SPECIES SYMBOL (XX) ARE BEING CLAIMED FOR LANDSCAPE CREDIT. SEE SHEET 62 FOR LANDSCAPE CREDIT TABLE. SEE LANDSCAPE PLAN FOR DETAILS.





XX  
•  
TREE WITH SPECIES SYMBOL CLAIMED FOR LANDSCAPE CREDIT.  
•  
TREE, NO LANDSCAPE CREDIT TAKEN.  
TREES WITH SPECIES SYMBOL (XX) ARE BEING CLAIMED FOR LANDSCAPE CREDIT. SEE SHEET 62 FOR LANDSCAPE CREDIT TABLE. SEE LANDSCAPE PLAN FOR DETAILS.

### Legend

- Stream Valley Buffer  
100 yr Floodplain  
25' Floodplain BRL  
Non-Tidal Wetlands  
Non-Tidal Wetland
- Soils Lines and Text  
Significant Tree and Critical Root Zone (CRZ)  
Significant Tree to be removed  
Existing Canopy Edge  
Perennial or Intermittent Stream  
Existing Contours  
Proposed Contours
- Limit of Disturbance  
Super Silt Fence  
Phase I Category 1  
Forest Conservation Easement  
Forest Retention  
Afforestation (Upland/Wetland/WSSC mix)  
Forest Clearing  
Tree Protection Fence & Root Pruning  
Long-term Easement Signage
- SSF

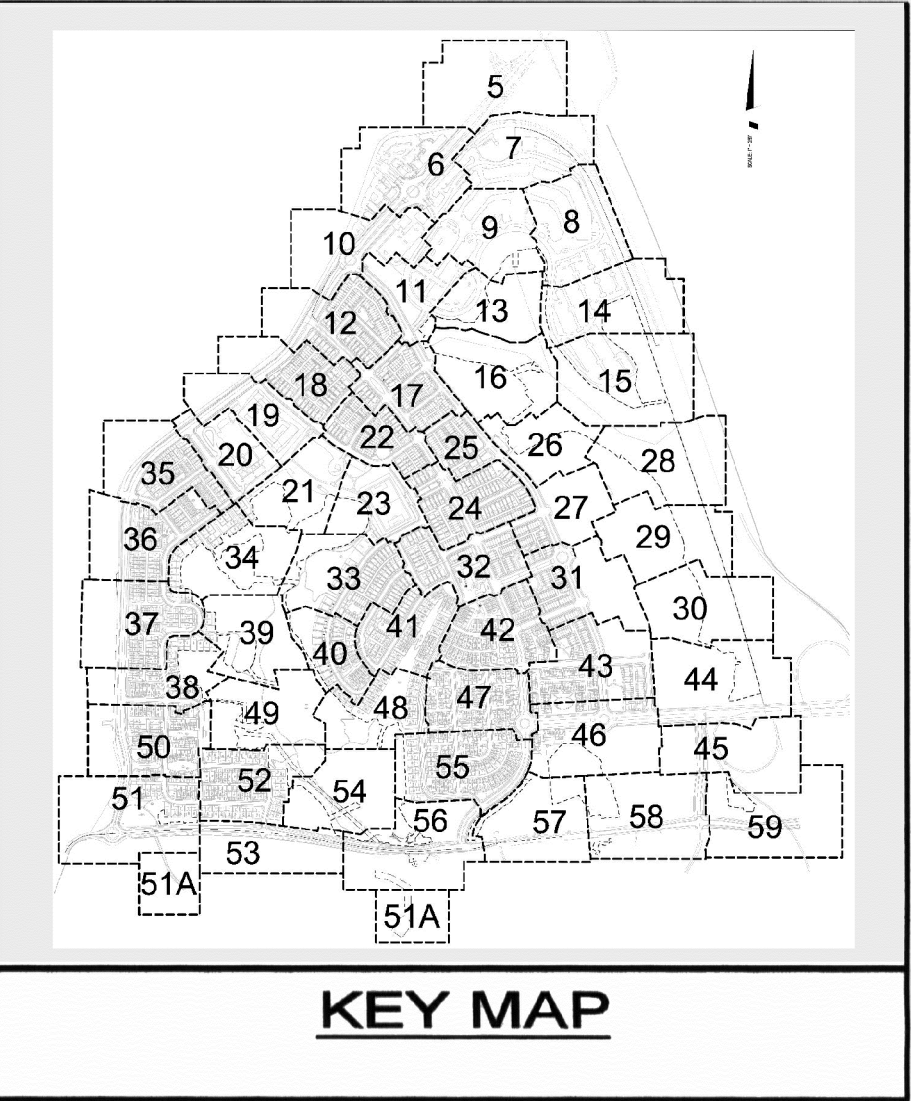

\* Key Map was prepared by LSA, and is used above for reference.

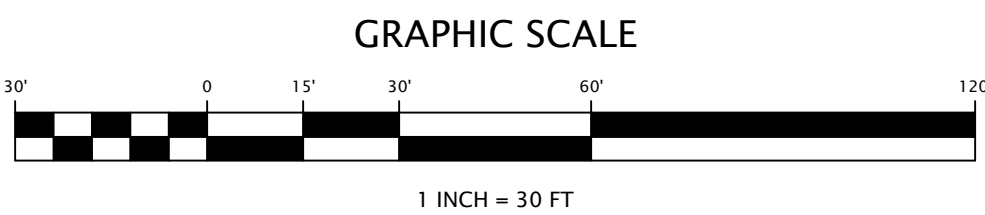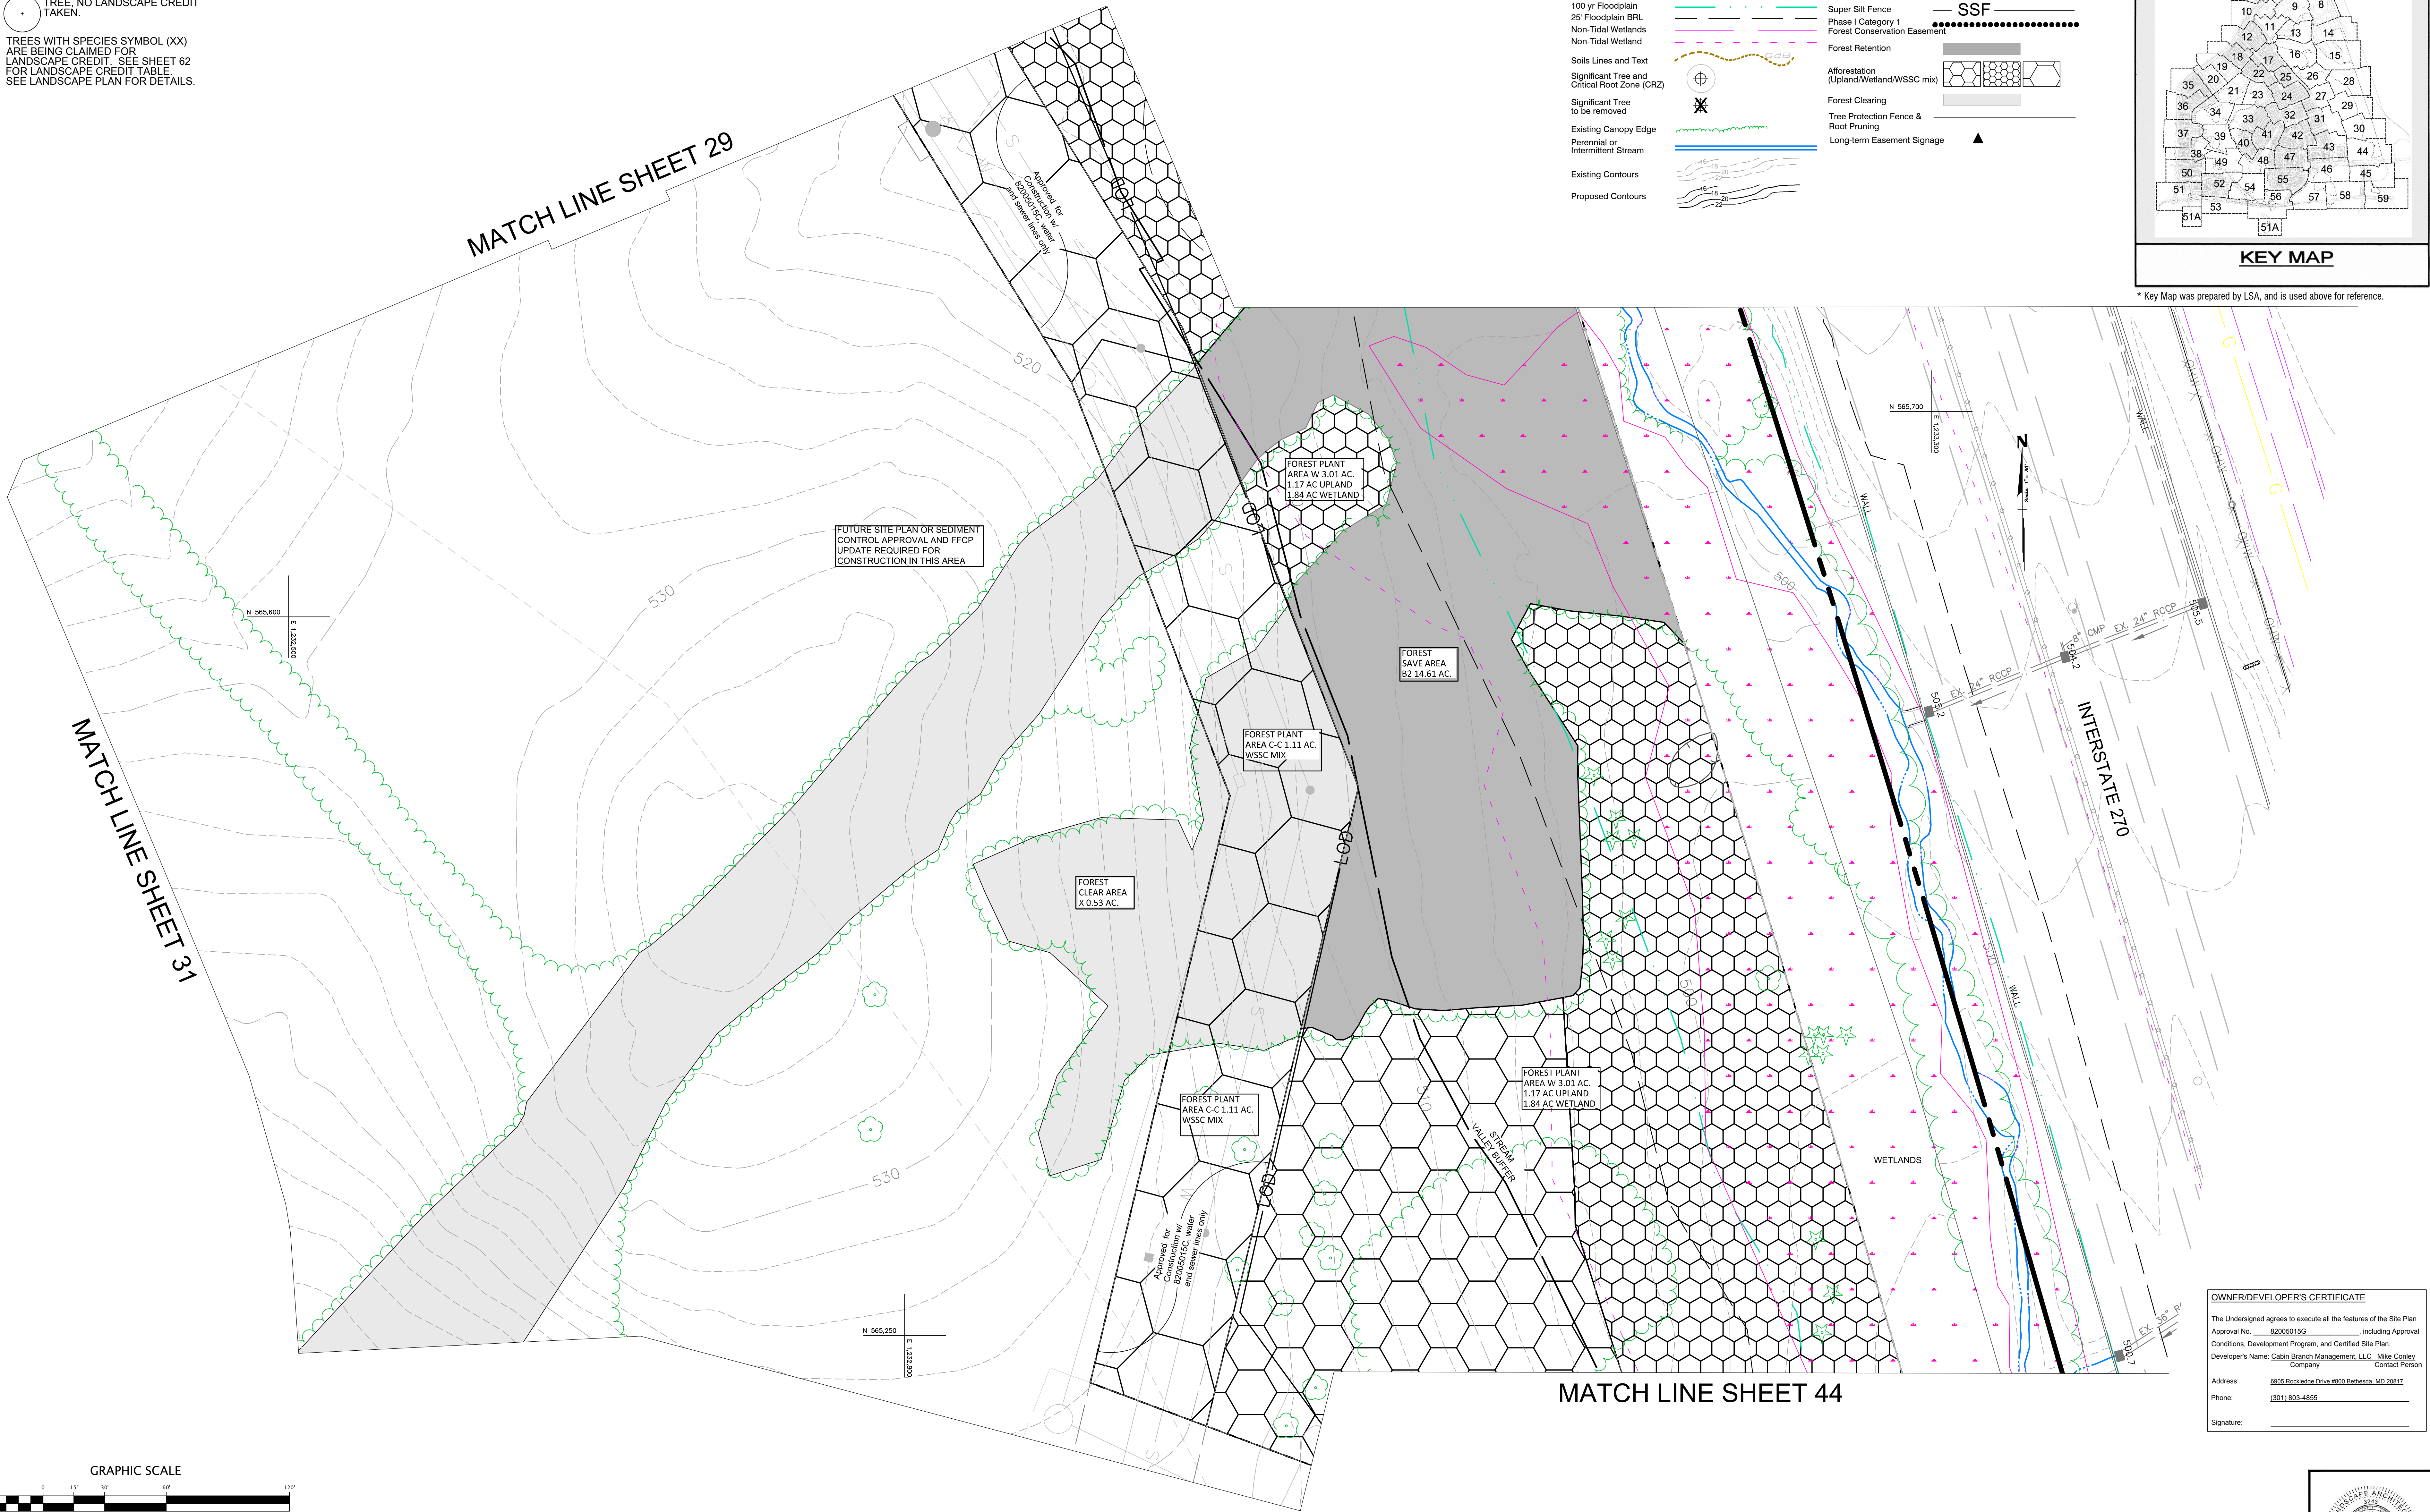

CALL "MISS UTILITY" AT  
1-800-257-7777  
48 Hours Before Start of Construction

The excavator must notify all public utility companies with underground facilities in the area of proposed excavation and have those facilities located by the utility companies prior to commencing excavation. The excavator is responsible for compliance with requirements of Chapter 36A of the Montgomery County Code.

| REVISION                                         | DATE    | REVISION | DATE | REVISION | DATE |
|--------------------------------------------------|---------|----------|------|----------|------|
| Revised for construction approval - mass grading | 2/8/12  |          |      |          |      |
| Revised for G contract amendment - trim          | 5/22/12 |          |      |          |      |
| Revised for C amendment, revised alignment       | 9/4/12  |          |      |          |      |
| Revised per P&P comments                         | 9/27/12 |          |      |          |      |
| Revised for G amendment                          | 5/31/17 |          |      |          |      |
|                                                  |         |          |      |          |      |
|                                                  |         |          |      |          |      |
|                                                  |         |          |      |          |      |

Applicant: Cabin Branch Management LLC  
6905 Rockledge Drive, Suite 800  
Bethesda, Maryland 20817  
Phone: (301) 803-4855  
Fax: (301) 803-4929  
Contact: Mike Conley

**CABIN BRANCH**  
ELECTION DISTRICT NO. 2  
MONTGOMERY COUNTY, MARYLAND

**RODGERS CONSULTING**  
Knowledge • Creativity • Enduring Values

19847 Century Boulevard  
Suite 200  
Germantown, Maryland 20874  
Ph: 301.948.4700 (Main)  
Ph: 301.253.6600 (Frederick)  
F: 301.948.6256  
www.rodgers.com

|                  |      |
|------------------|------|
| BY               | DATE |
| BASE DATA        |      |
| DESIGNED         |      |
| DRAWN            |      |
| REVIEWED         |      |
| RODGERS CONTACT: |      |
| RELEASE FOR      |      |
| BY               | DATE |

**FINAL FOREST CONSERVATION PLAN**  
**CABIN BRANCH**

Qualified Professional Certificate  
(Specific to this page, for phasing purposes only)



|           |            |
|-----------|------------|
| SCALE:    | 1" = 30'   |
| JOB No.   | 782A5      |
| DATE:     | OCT., 2012 |
| SHEET No. | 30 of 63   |



