



3 UNDERGROUND PARKING LAYOUT - EXHIBIT
Scale: 1" = 40'

NOTE: UNDERGROUND GARAGE PARKING TO BE BUILT AS PART OF PHASE I

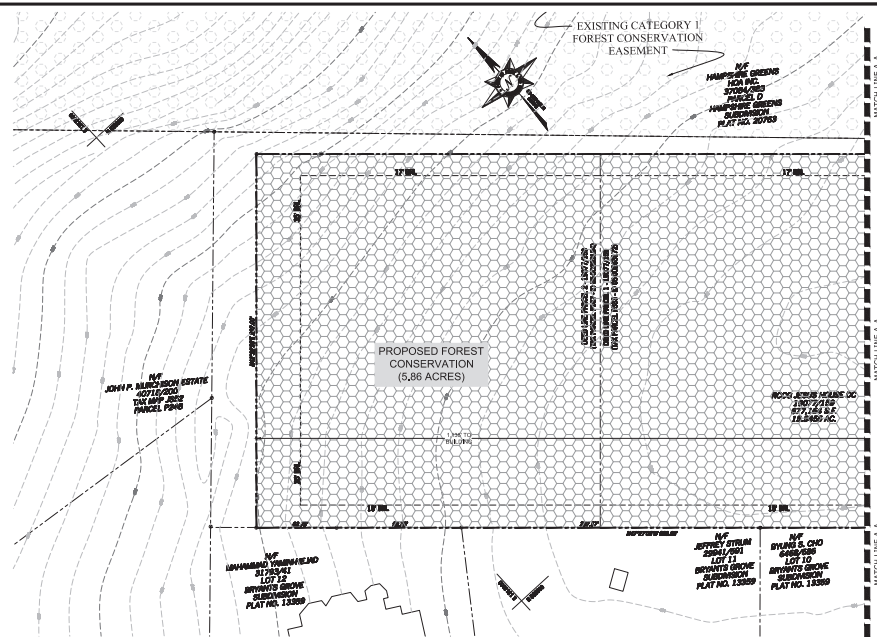

1 SITE PLAN
Scale: 1" = 40'

FEATURE	SYMBOL
SUBJECT SITE BOUNDARY	---
ADJACENT PROPERTY BOUNDARY	---
PARCEL BOUNDARY (ON-SITE)	---
BUILDING RESTRICTION LINE	---
EXISTING STRUCTURES	▨
EXISTING CONTIGUOUS PARCELS	---
EXISTING CONTOURS (DEKS)	---
EXISTING PRESSURE SEWER	---
EXISTING GRAVITY SEWER	---
EXISTING WATER LINE	---
EX. OVERHEAD WIRE	---
UNDERGROUND GAS	---
EXISTING TREE LINE	---
LIMITS OF EXISTING NEW FOREST CONSERVATION	---
LIMITS OF DISTURBANCE	---
EXISTING FOREST CONSERVATION EASEMENT	---
PROP. STORM DRAIN / ROOF LEADER	---
PROP. CONTROL	---
PROP. SPOT ELEVATION	+ 500 - 500
PROP. STRUCTURES	▨
PROPOSED CHANGES TO NEW HAMPSHIRE AVE.	---
PROP. FOREST CONSERVATION	▨
PROPOSED SIDEWALK	---
PROPOSED PAVEMENT	---
PROP. MAINTENANCE FACILITY	---
PROPOSED WATER	---
PROPOSED GRAVITY SEWER	---
PROPOSED FENCE WALK	---

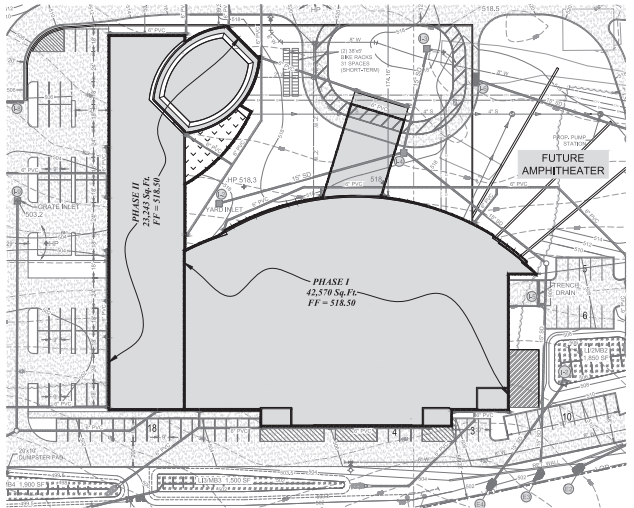

4 PHASING EXHIBIT
Scale: 1" = 40'

NOTE: UNDERGROUND GARAGE PARKING TO BE BUILT AS PART OF PHASE I



2 SITE PLAN
Scale: 1" = 40'

PROFESSIONAL CERTIFICATION:
I certify that these documents were prepared or approved by me, and that I am a duly licensed professional engineer under the laws of the State of Maryland, license no. 22742, expiration date: June 15, 2018.

REV#	DATE

APPLICANT
JESUS HOUSE DC
 919 Philadelphia Ave,
 Silver Spring, MD, 20910
 Phone: (301) 650 - 1900

MATCH LINE PLANS & DETAILS
PRELIMINARY PLAN NO. 120160040
RCCG-JESUS HOUSE
 NEW HAMPSHIRE AVE. - PARCELS 446, 333, AND 167
 FIFTH (5TH) ELECTION DISTRICT, TAX MAP 3562
 MONTGOMERY COUNTY, MARYLAND WSSC GRID 221NE01

RAZTEC ASSOCIATES, INC.
 civil engineers & land planners
 3280 Urbana Pike
 Gamoville, Maryland 21754
 Tel (301) 775-4394
 Fax (301) 831-8978
 email: raztecengr@comcast.net



SCALE
1" = 40'
 CHECKED BY: MR
 DRAWN BY: SL

DATE
JULY 2016
 SHEET NUMBER
3 of 3