



VICINITY MAP

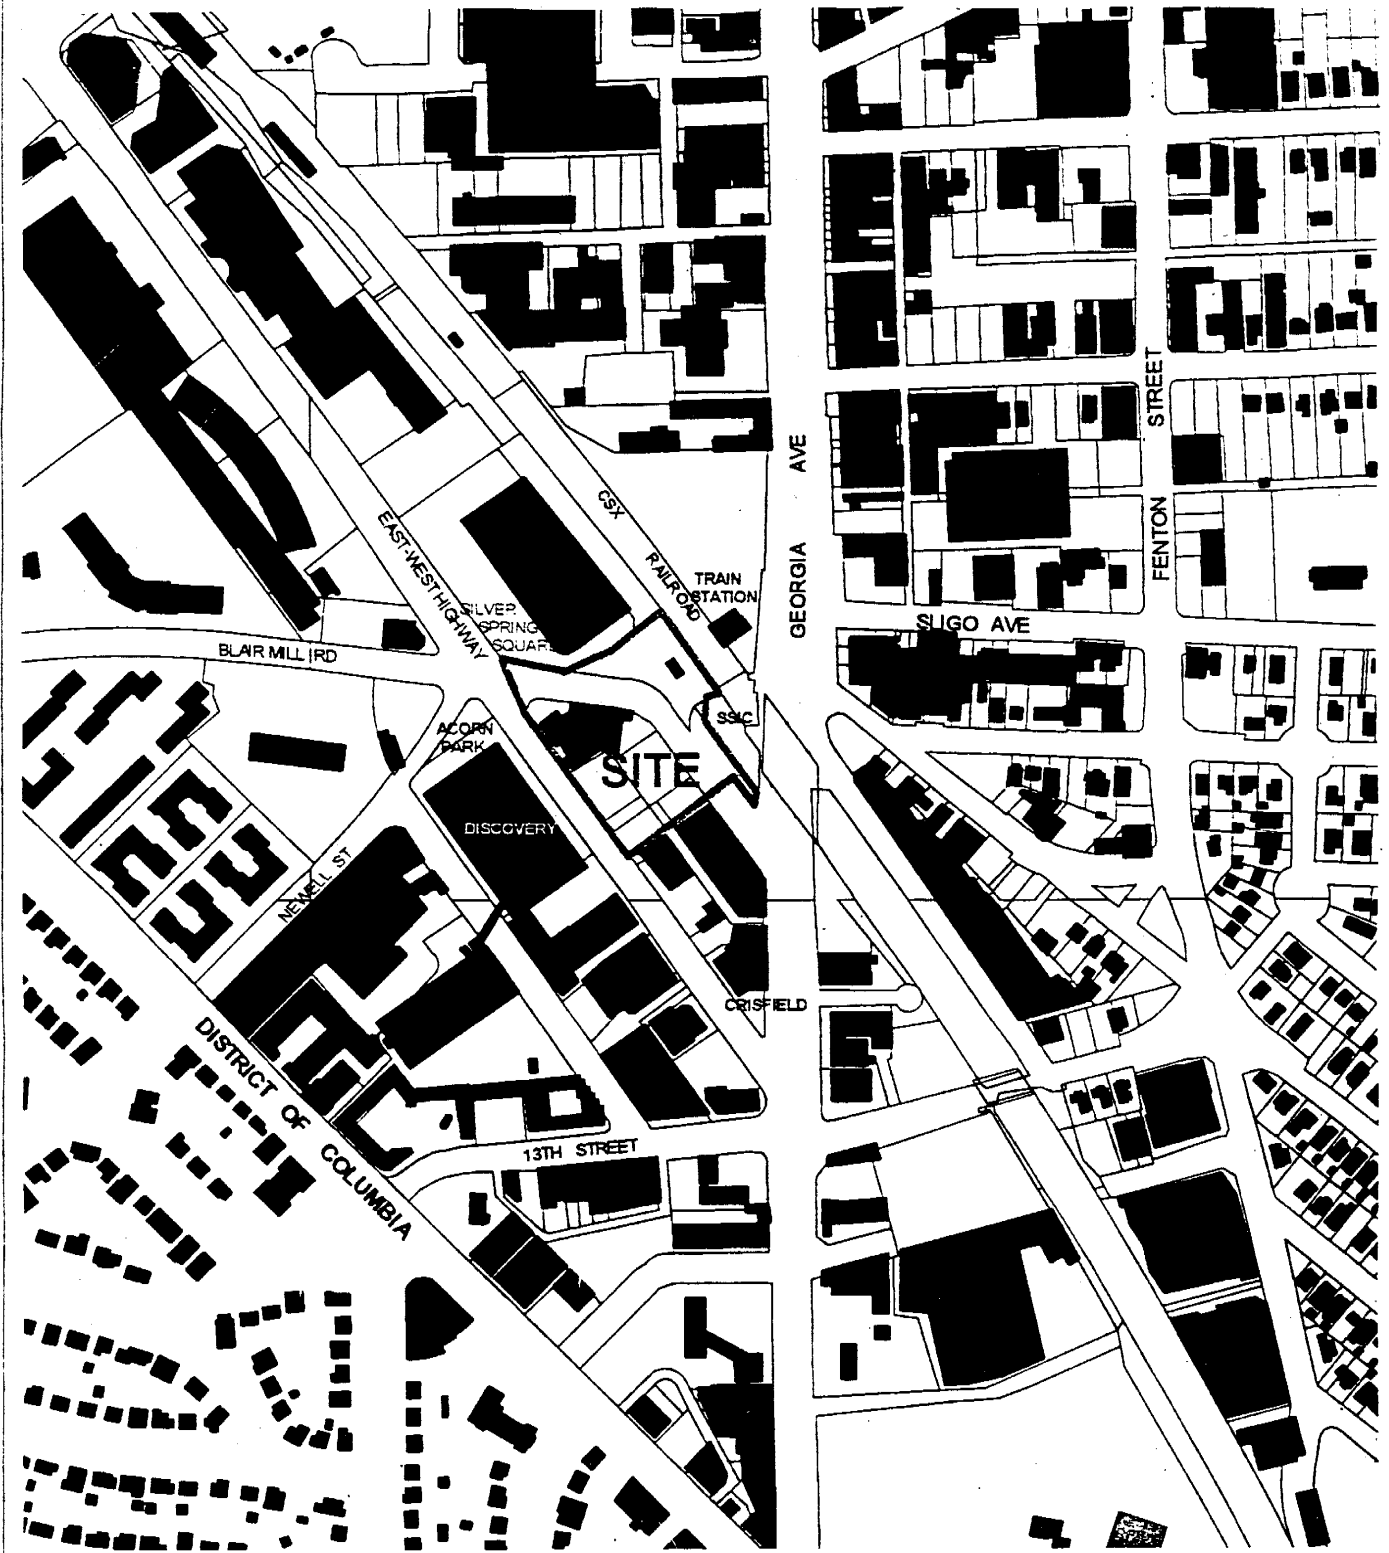

Scale: 1" = 400'



MONTGOMERY COUNTY DEPARTMENT OF PARK AND PLANNING
THE MARYLAND-NATIONAL CAPITAL PARK AND PLANNING COMMISSION
8787 Georgia Avenue - Silver Spring, Maryland 20910-3760

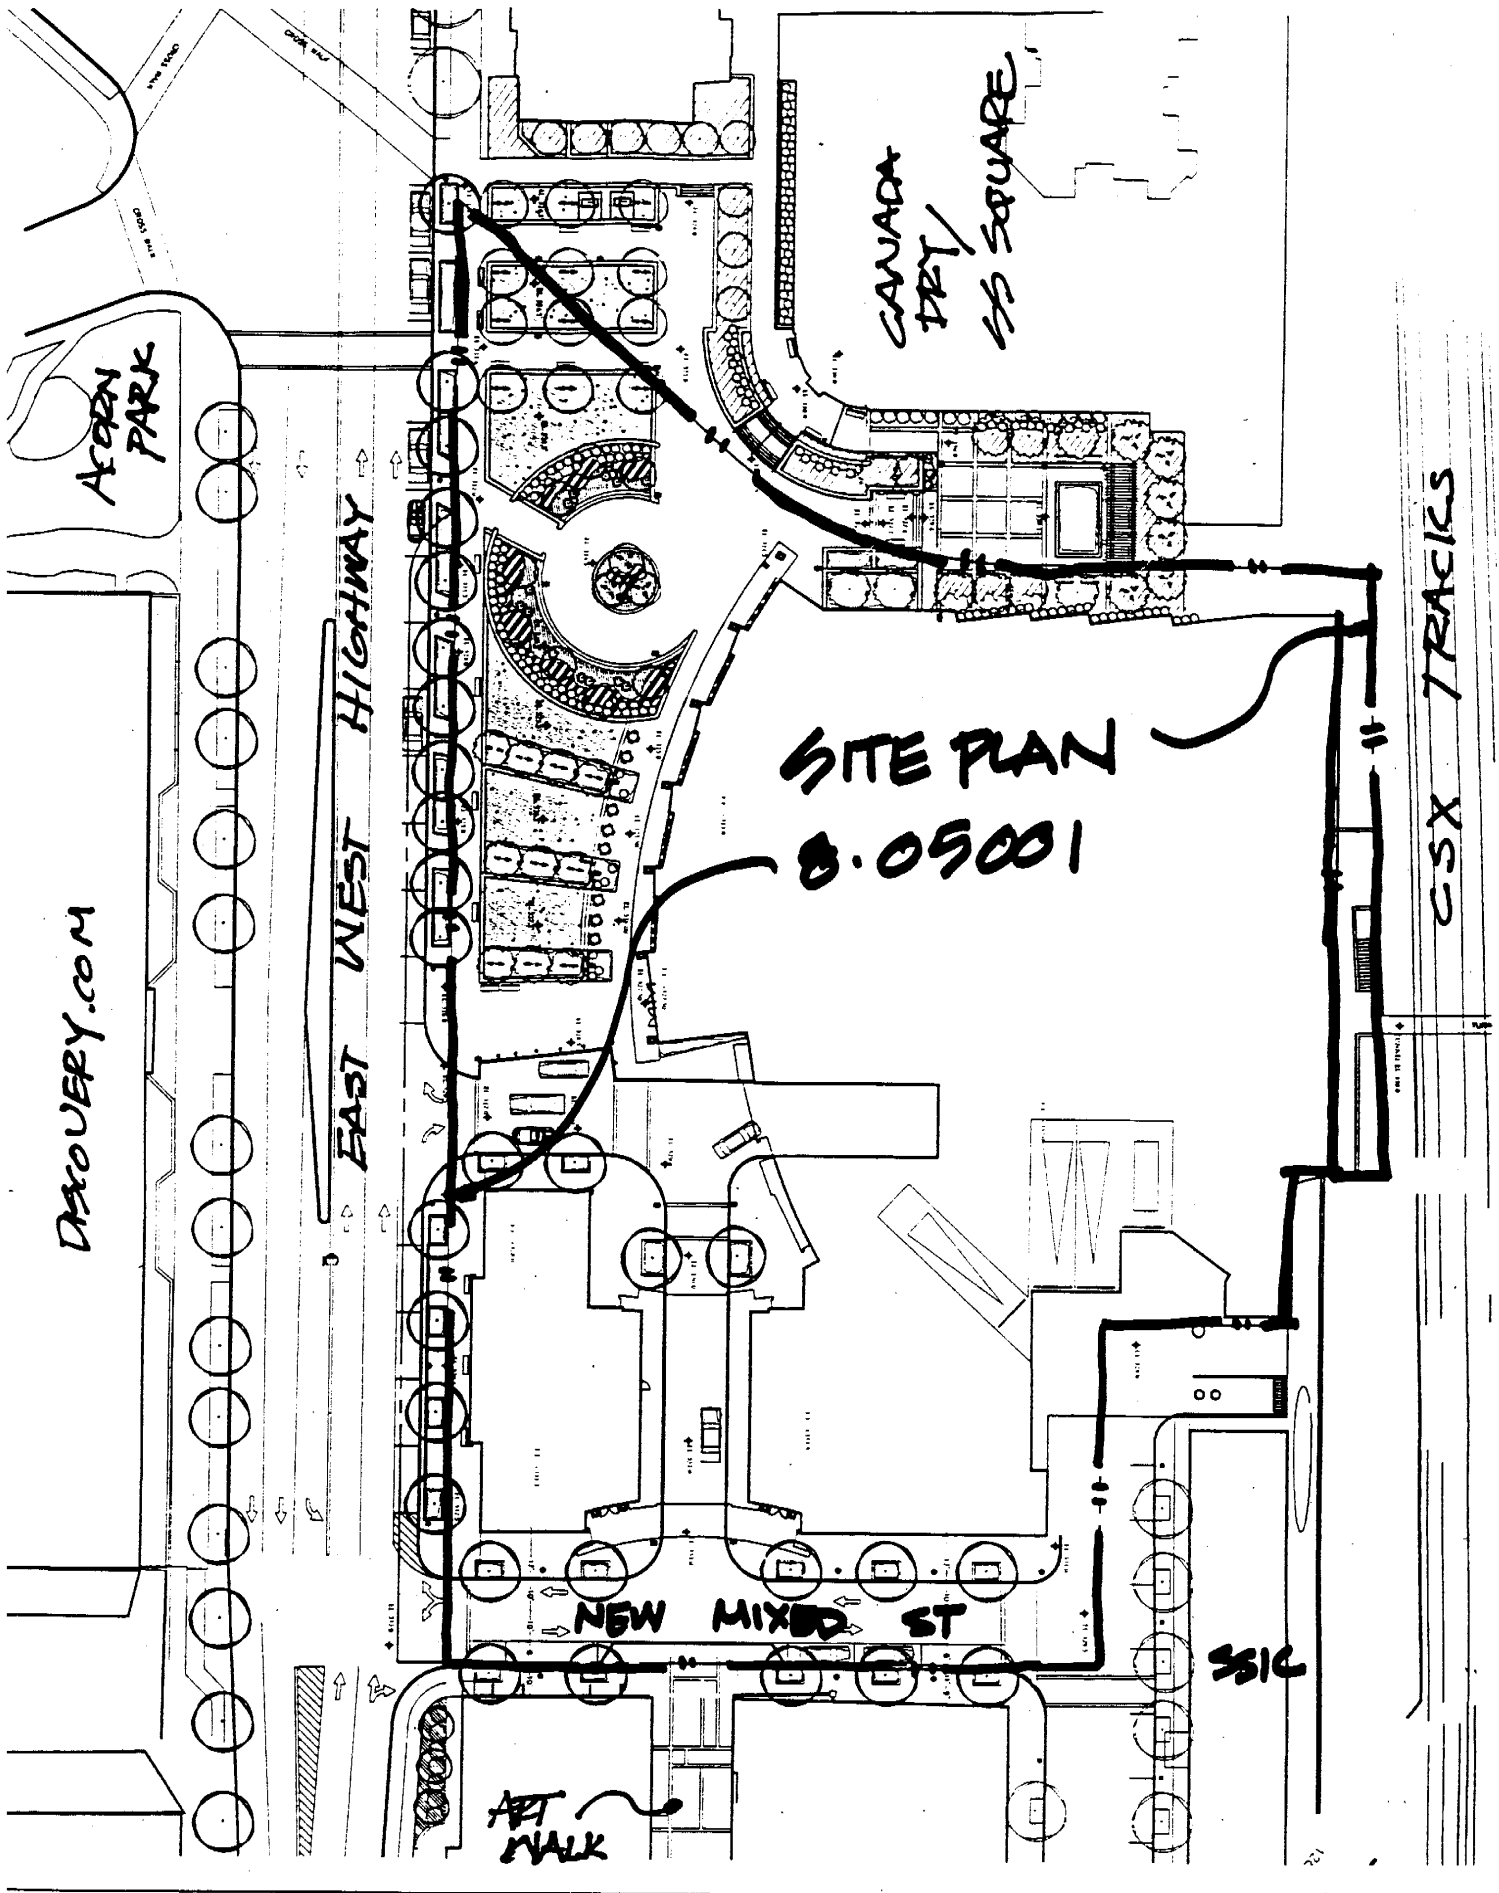

DRAWERY.COM

ACORN PARK

EAST WEST HIGHWAY

SITE PLAN
8.05001


CANADA TRT /
1/2 SQUARE

NEW MIXED ST

ART WALK

SIC

CSX TRACKS

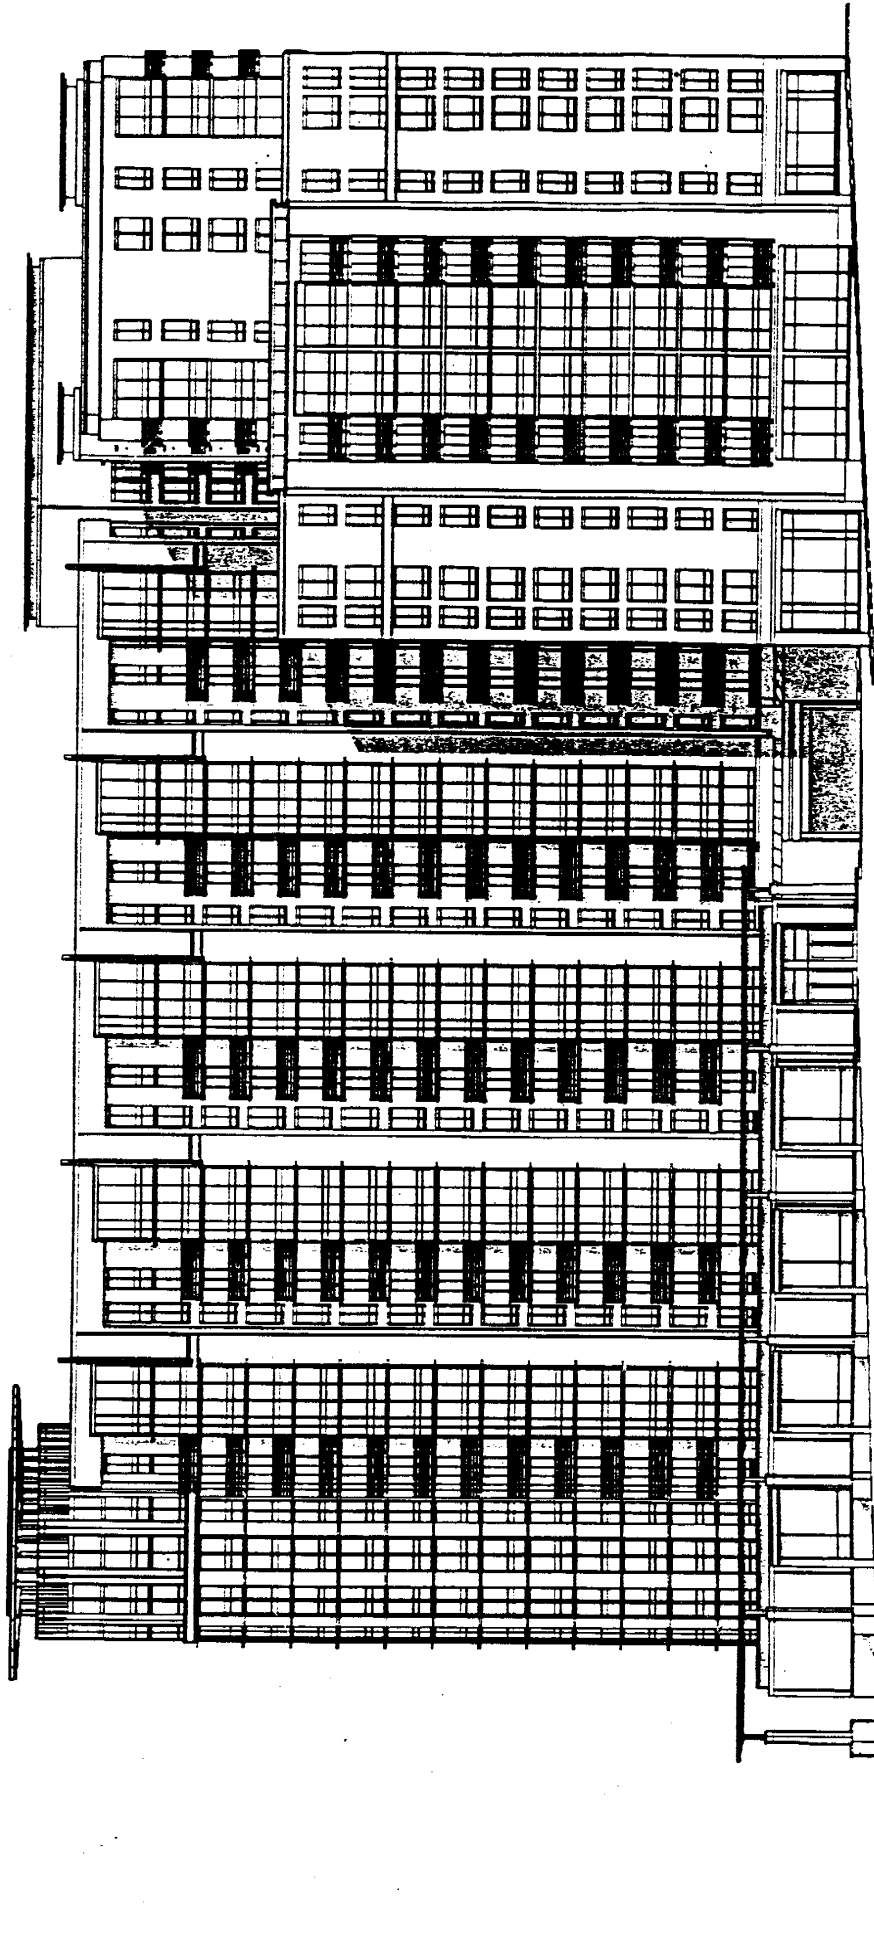

SILVER SPRING GATEWAY

THE JBG COMPANIES

South Elevation

FRONT

