

Figure 5. Lake Frank Trail project in Record of Decision


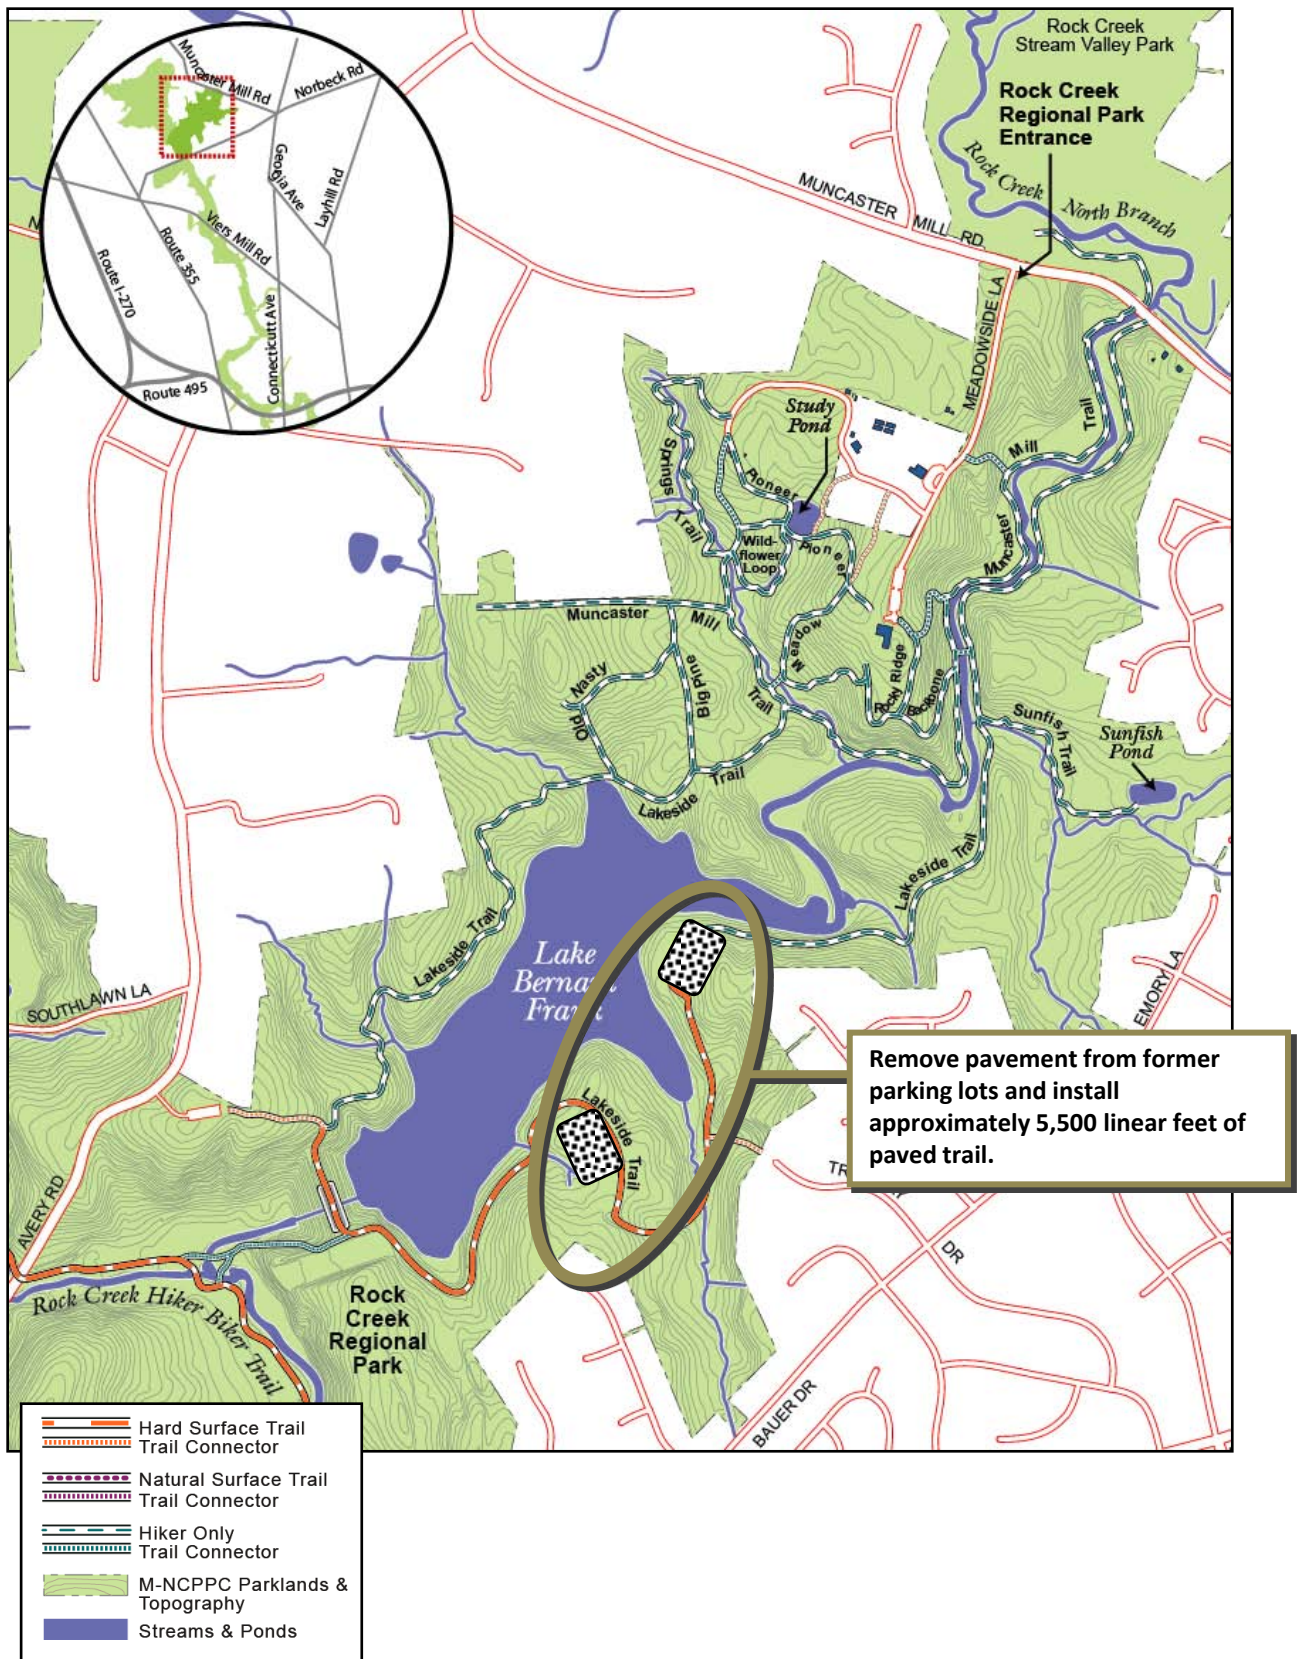


Figure 6. Lake Frank Trail project staff proposal

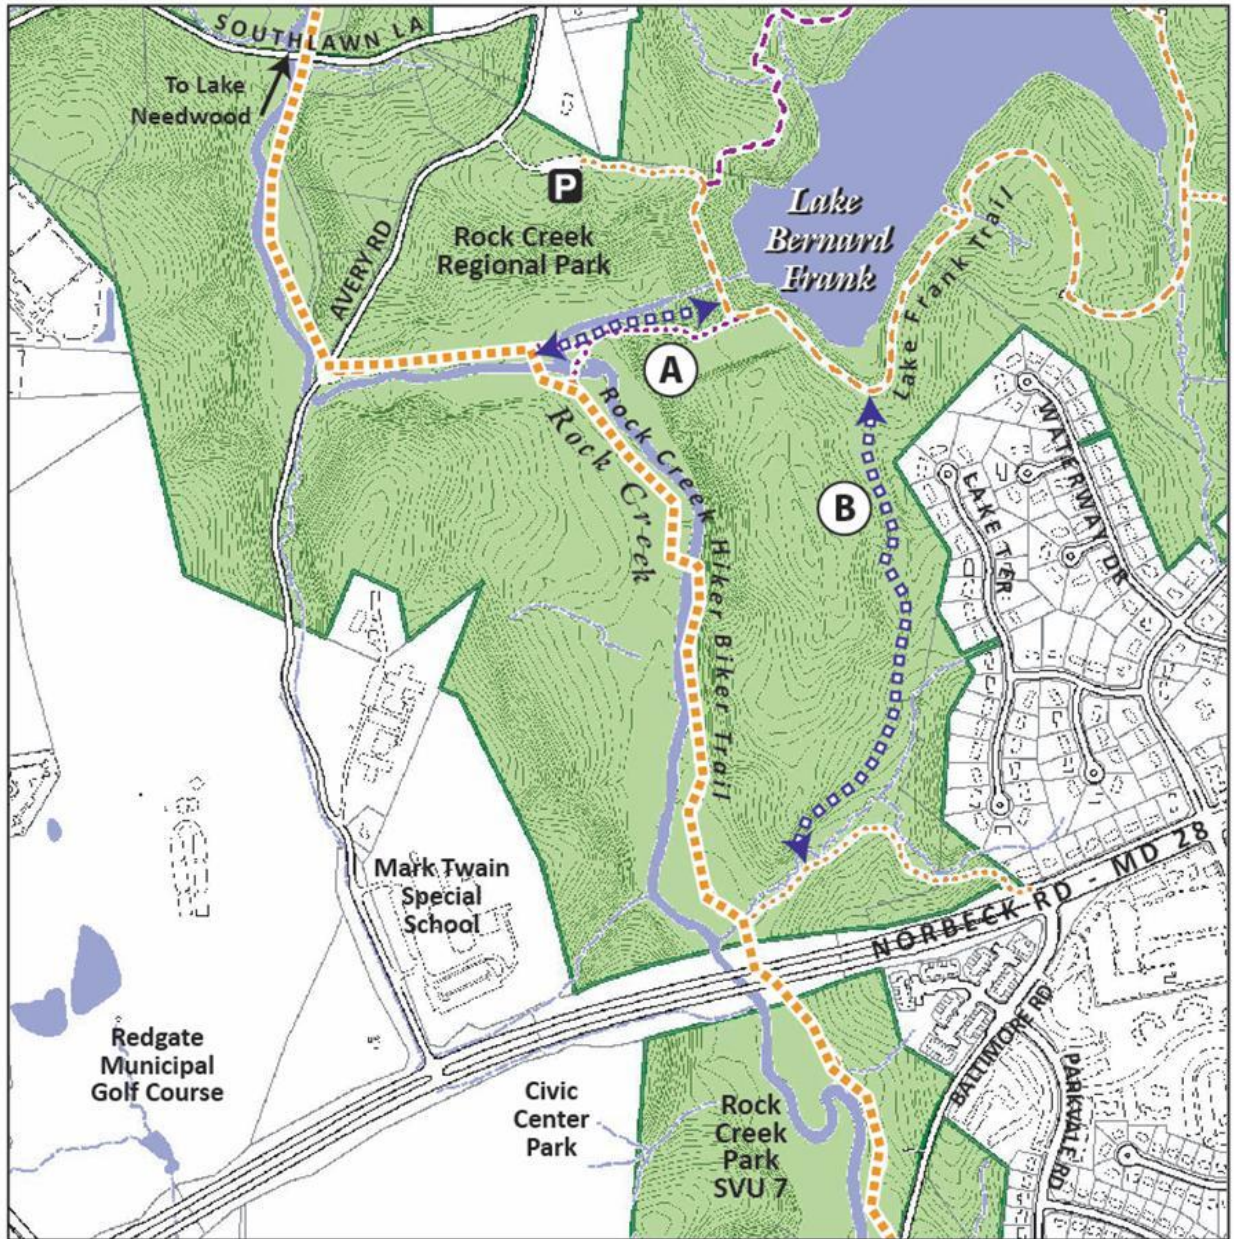

Upper Rock Creek Trail Corridor Alignment

- - - - - Rock Creek Trail
- - - - - Proposed Options

Other Trails in the Area

- - - - - Natural Surface Trails
- - - - - Hard Surface Trails
- - - - - Hiker Only Trails



Interpretive Opportunities



Existing Parkland



Future Parkland



Parking



Rock Creek Park Master Plan proposed trail connection



Staff recommended trail connection as I.C.C. amenity project


CONSTRUCTION SEQUENCING

FIGURE 7

www.iccproject.com

MARYLAND

January 2008

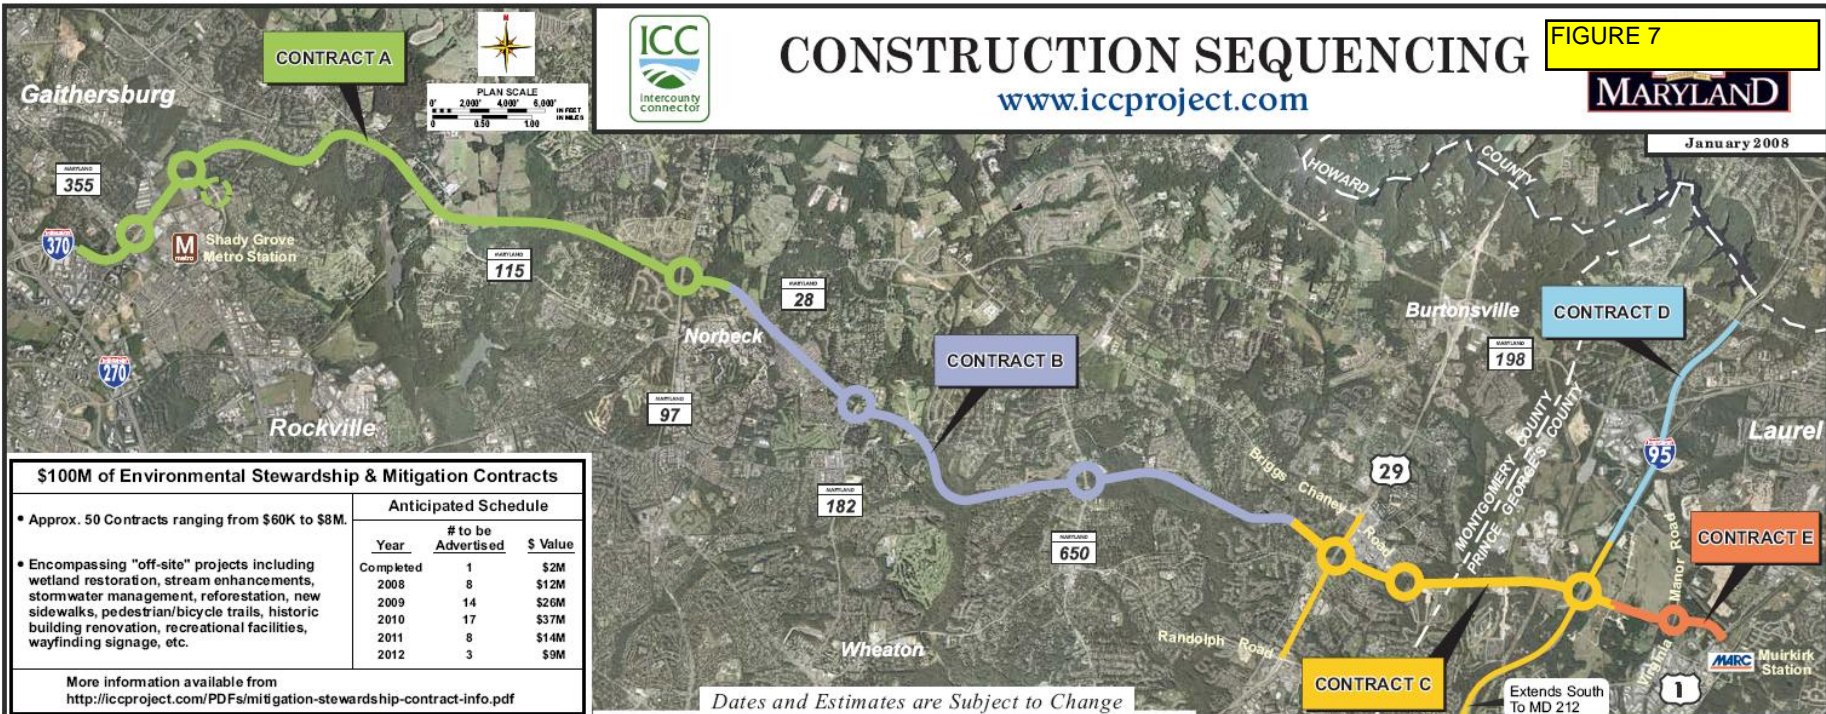

\$100M of Environmental Stewardship & Mitigation Contracts

- Approx. 50 Contracts ranging from \$60K to \$8M.
- Encompassing "off-site" projects including wetland restoration, stream enhancements, stormwater management, reforestation, new sidewalks, pedestrian/bicycle trails, historic building renovation, recreational facilities, wayfinding signage, etc.

Anticipated Schedule		
Year	# to be Advertised	\$ Value
Completed	1	\$2M
2008	8	\$12M
2009	14	\$26M
2010	17	\$37M
2011	8	\$14M
2012	3	\$9M

More information available from <http://iccproject.com/PDFs/mitigation-stewardship-contract-info.pdf>

Dates and Estimates are Subject to Change

Contract A
I-270 / I-370 to MD 97
Contract # AT3765960

\$478.7M
(Contract Amount)

NTP: 11.13.2007
Open: Fall 2010

7.2 Mainline Miles

3 Interchanges

Contract B
MD 97 to US 29
Contract # AT3765B60

\$410M to \$460M
(Year of Expenditure \$)

RFP: Dec. 2007
NTP: Mid-2008
Open: Late 2011

7.0 Mainline Miles

2 Interchanges

Contract C
US 29 to I-95
Contract # AT3765C60

\$513.9M
(Contract Amount)

Limited NTP: 1.14.2008
Open: Late 2011

3.7 Mainline Miles
2.5 Miles Along I-95
2.0 Miles Along US 29

3 Interchanges

Contract D
Collector-Distributor Roads Along I-95
Contract # AT3765D60

\$60M to \$75M
(Year of Expenditure \$)

NTP: 2010
Open: 2011 / 2012

3.0 Collector-Distributor Miles
4.9 Miles of I-95 Resurfacing

1 New Single Bridge

Contract E
I-95 to US 1
Contract # AT3765E60

\$50M to \$65M
(Year of Expenditure \$)

NTP: Mid-2009
Open: Late 2011

0.9 Mainline Miles
0.7 Miles Along US 1

1 Interchange
1 Intersection

1 New Dual Bridge

D-B Team:

Intercounty Constructors (IC)
Rockville, Maryland

A JV of: Granite, Corman and Wagman

500,000 SY Paving
2.40M CY Cut

5 New Dual Bridges
5 New Single Bridges

D-B Team:

ICC Constructors (IC3)
Bethesda, Maryland

A JV of: Shirley, Clark, Atkinson, Facchina & Trumbull

110,000 SY Paving
315,000 SY Milling & Resurfacing
1.10M CY Cut

70,000 SY Paving
0.35M CY Cut




Governor: Martin O'Malley
Lt. Governor: Anthony G. Brown


MDOT Secretary: John D. Porcari
Deputy Secretary: Beverley K. Swaim-Staley

MdTA Exec. Secretary: Ronald L. Freeland
SHA Administrator: Neil J. Pedersen

FIGURE 8

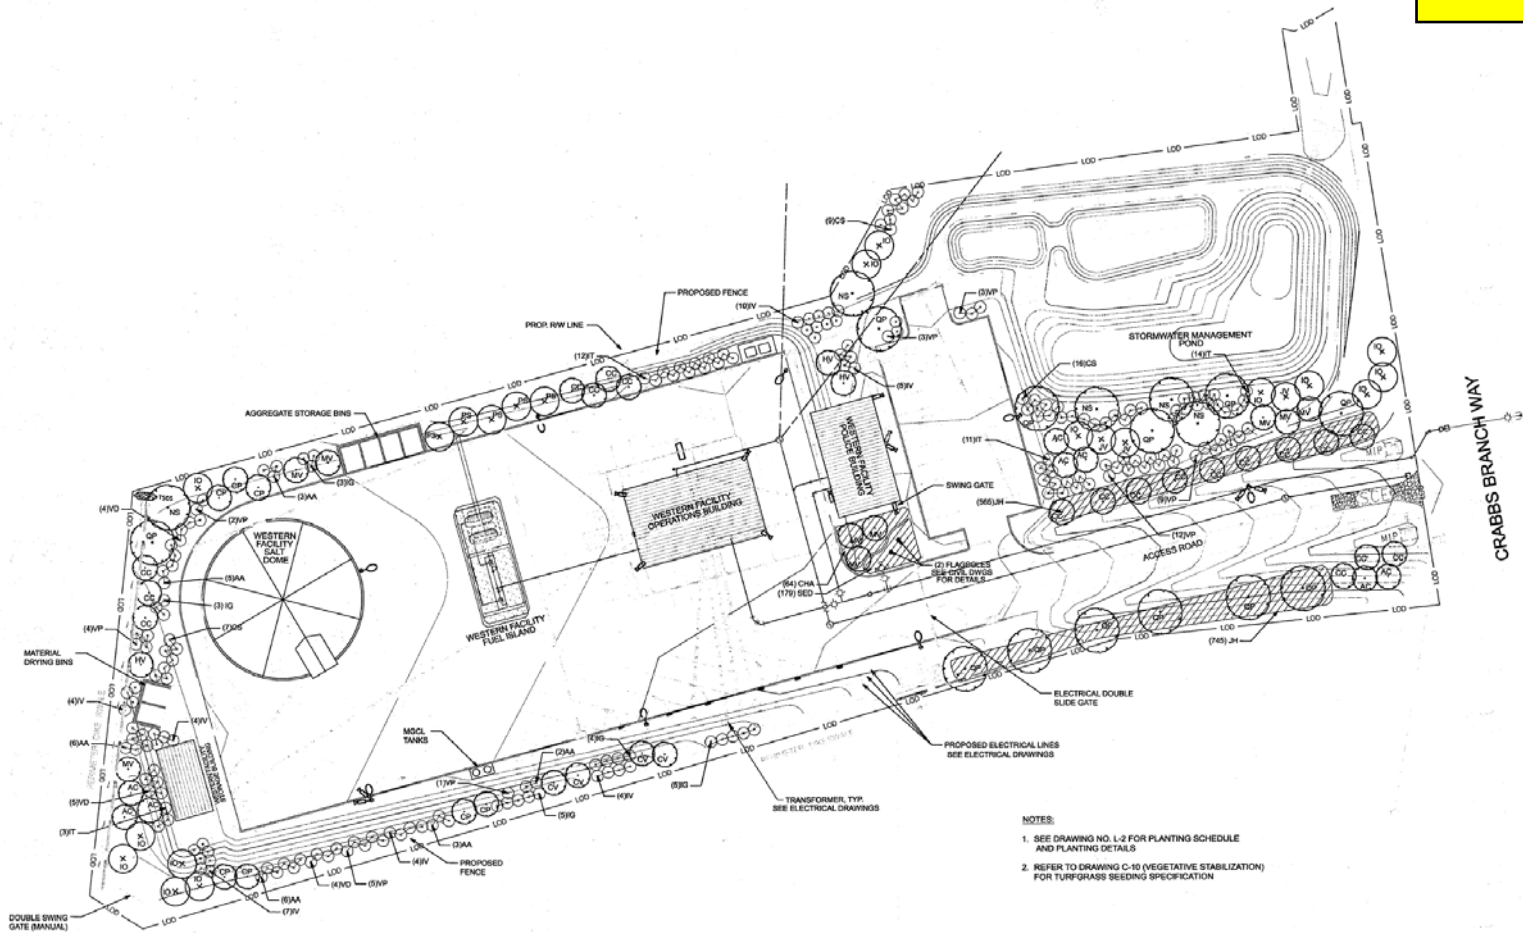

- NOTES:**
1. SEE DRAWING NO. L-2 FOR PLANTING SCHEDULE AND PLANTING DETAILS
 2. REFER TO DRAWING C-10 (VEGETATIVE STABILIZATION) FOR TURFGRASS SEEDING SPECIFICATION

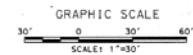

MAHAN RYKIEL ASSOCIATES, INC.
Landscape Architects
The Good Form Building
Baltimore, MD 21211 USA
TEL: 410.528.6800
FAX: 410.528.6805



ADDENDUMS & REVISIONS		
NO.	DESCRIPTION	BY DATE
BID SET		

MARYLAND TRANSPORTATION AUTHORITY
WEST OPERATIONS FACILITY - CASEY 6
Planting Plan

CONTRACT NO. 1C 2210-000-0067
DRAWING NO. L-1
SHEET NO. 22 OF 74

DESIGNED BY	TB	DRAWN BY	CD	CHECKED BY	KS
CONST. REVIEW BY		DATE	DECEMBER 14, 2007	SCALE	AS NOTED