


(A)

# ATWOOD ROAD PROPERTY (1-04056)

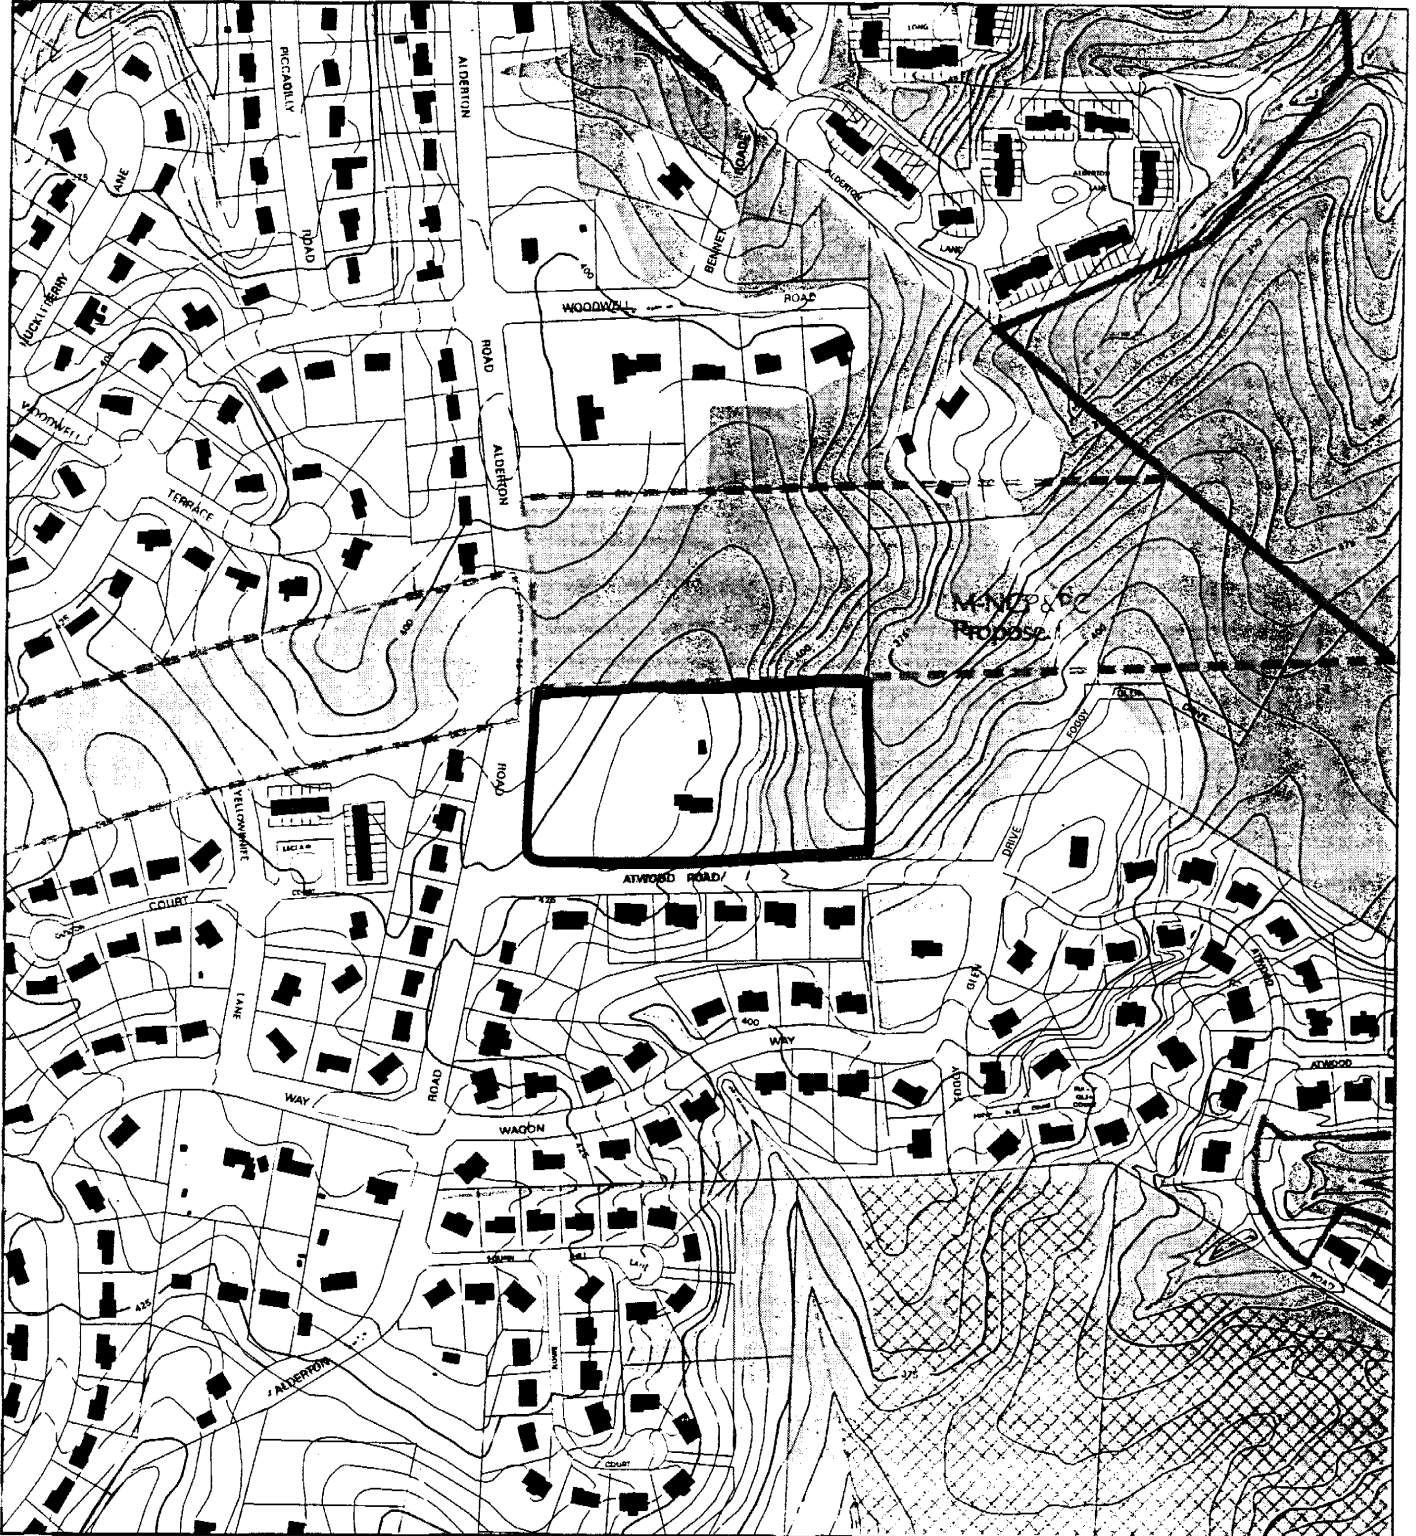

Map compiled on February 25, 2004 at 12:19 PM | Site located on base sheet no - 218NW02

## NOTICE

The planimetric, property, and topographic information shown on this map is based on copyrighted Map Products from the Montgomery County Department of Park and Planning of the Maryland - National Capital Park and Planning Commission, and may not be copied or reproduced without written permission from M-NCPPC.

Property lines are compiled by adjusting the property lines to topography created from aerial photography and should not be interpreted as actual field surveys. Planimetric features were compiled from 1:14400 scale aerial photography using stereo photogrammetric methods.

This map is created from a variety of data sources, and may not reflect the most current conditions in any one location and may not be completely accurate or up to date. All map features are approximately within five feet of their true location. This map may not be the same as a map of the same area plotted at an earlier time as the data is continuously updated. Use of this map, other than for general planning purposes is not recommended. - Copyright 1998

Key Map



N



Research & Technology Center



1 inch = 400 feet  
1: 4800





19

# DATA TABLE

ATWOOD ROAD PROPERTY  
Preliminary Plan #1-04056

SUBDIVISION	LOT NO.	BLOCK	Plat No.	DATE RECORDED	ORIGINAL SUBDIVISION	RESUBDIVISION	FRONTAGE	ALIGNMENT	SIZE (Sq. Ft.)	SHAPE	WIDTH	AREA w/in BRL
Layhill View	1	10	15121	1/22/1985	Yes	No	165'	Perpendicular	17,951	Irregular	143'	9824
Layhill View	2	10	15121	1/22/1985	Yes	No	91'	Perpendicular	11,403	Rectangle	91'	5826
Layhill View	3	10	15121	1/22/1985	Yes	No	90'	Perpendicular	11,311	Rectangle	90'	5791
Layhill View	4	10	15121	1/22/1985	Yes	No	90'	Perpendicular	11,219	Rectangle	90'	5754
Layhill View	5	10	15121	1/22/1985	Yes	No	89'	Perpendicular	11,127	Rectangle	89'	5715
Layhill View	6	10	15121	1/22/1985	Yes	No	88'	Perpendicular	11,035	Rectangle	88'	5675
Layhill View	7	10	15121	1/22/1985	Yes	No	90'	Perpendicular	11,186	Rectangle	90'	5799
Layhill View	8	10	15121	1/22/1985	Yes	No	110/130'	Angled	13,013	Rectangle	110'	6840
Layhill View	1	12	16590	7/21/1987	Yes	No	104'	Perpendicular	15,043	Rectangle	104'	8548
Layhill View	2	12	16590	7/21/1987	Yes	No	103'	Perpendicular	14,929	Rectangle	103'	8457
Layhill View	3	12	16590	7/21/1987	Yes	No	108'	Perpendicular	15,316	Rectangle	108'	8730
Layhill View	4	12	16590	7/21/1987	Yes	No	107'	Perpendicular	15,481	Rectangle	107'	8866
Layhill View	5	12	16590	7/21/1987	Yes	No	100/150'	Angled	15,025	Rectangle	100'	7986

**ATWOOD ROAD PROPERTY**  
Preliminary Plan #1-04056

SUBDIVISION	LOT NO.	BLOCK	Plat No.	DATE RECORDED	ORIGINAL SUBDIVISION	RESUBDIVISION	FRONTAGE	ALIGNMENT	SIZE (Sq. Ft.)	SHAPE	WIDTH	AREA w/in BRL
Layhill View	6	12	16590	7/21/1987	Yes	No	140'	Perpendicular	14,624	Rectangle	140	7706
Layhill View	7	12	16590	7/21/1987	Yes	No	123'	Perpendicular	16,303	Irregular	123	9124
Layhill View	8	12	16590	7/21/1987	Yes	No	120'	Perpendicular	14,715	Irregular	120	7658
Layhill View	9	12	16590	7/21/1987	Yes	No	70'	Perpendicular	16,726	Rectangle	70	9998
Layhill View	10	12	16590	7/21/1987	Yes	No	89'	Perpendicular	15,596	Rectangle	89	9051
Layhill View	11	12	16590	7/21/1987	Yes	No	103'	Perpendicular	14,239	Rectangle	103	7883
Layhill View	12	12	16590	7/21/1987	Yes	No	96'	Perpendicular	13,506	Rectangle	96	7291
Layhill View	13	12	16590	7/21/1987	Yes	No	115'	Perpendicular	16,606	Rectangle	115'	9641
Layhill View	14	12	16928	4/21/1988	Yes	No	220/320'	Perpendicular	56,086	Irregular	175'	36645
Layhill View	15	12	17190	12/1/1988	Yes	No	140/140'	Angled	20,005	Rectangle	140'	11777
Layhill View	16	12	17190	12/1/1988	Yes	No	100'	Perpendicular	20,003	Irregular	100'	12654
Layhill View	17	12	17190	12/1/1988	Yes	No	95'	Perpendicular	20,053	Irregular	90'	12712
Layhill View	18	12	17190	32478	Yes	No	115'	Perpendicular	20,008	Irregular	90'	12,442

**ATWOOD ROAD PROPERTY**  
Preliminary Plan #1-04056

SUBDIVISION	LOT NO.	BLOCK	Plat No.	DATE RECORDED	ORIGINAL SUBDIVISION	RESUBDIVISION	FRONTAGE	ALIGNMENT	SIZE (Sq. Ft.)	SHAPE	WIDTH	AREA w/in BRL
Proposed	1						90'	Perpendicular	12,154	Rectangle	90'	5955
Proposed	2						90'	Perpendicular	12,500	Rectangle	90'	6125
Proposed	3						110' / 140'	Perpendicular	15,816	Rectangle	105'	7749
Proposed	4						120'	Perpendicular	12,601	Rectangle	120'	6174
Proposed	5						185'	Perpendicular	19,749	Rectangle	105'	9677
Proposed	6						120'	Angled	16,655	Irregular	115'	8160
Proposed	7						75'	Angled	13,768	Irregular	95'	6746
Proposed	8						72'	Angled	16,184	Irregular	95'	7930
Proposed	9						85'	Perpendicular	14,546	Rectangle	85'	7127
Proposed	10						97'	Perpendicular	14,231	Rectangle	85'	6973
Proposed	11						105'/165'	Perpendicular	17,049	Rectangle	165'	8354