


ATTACHMENT 4

HD-01

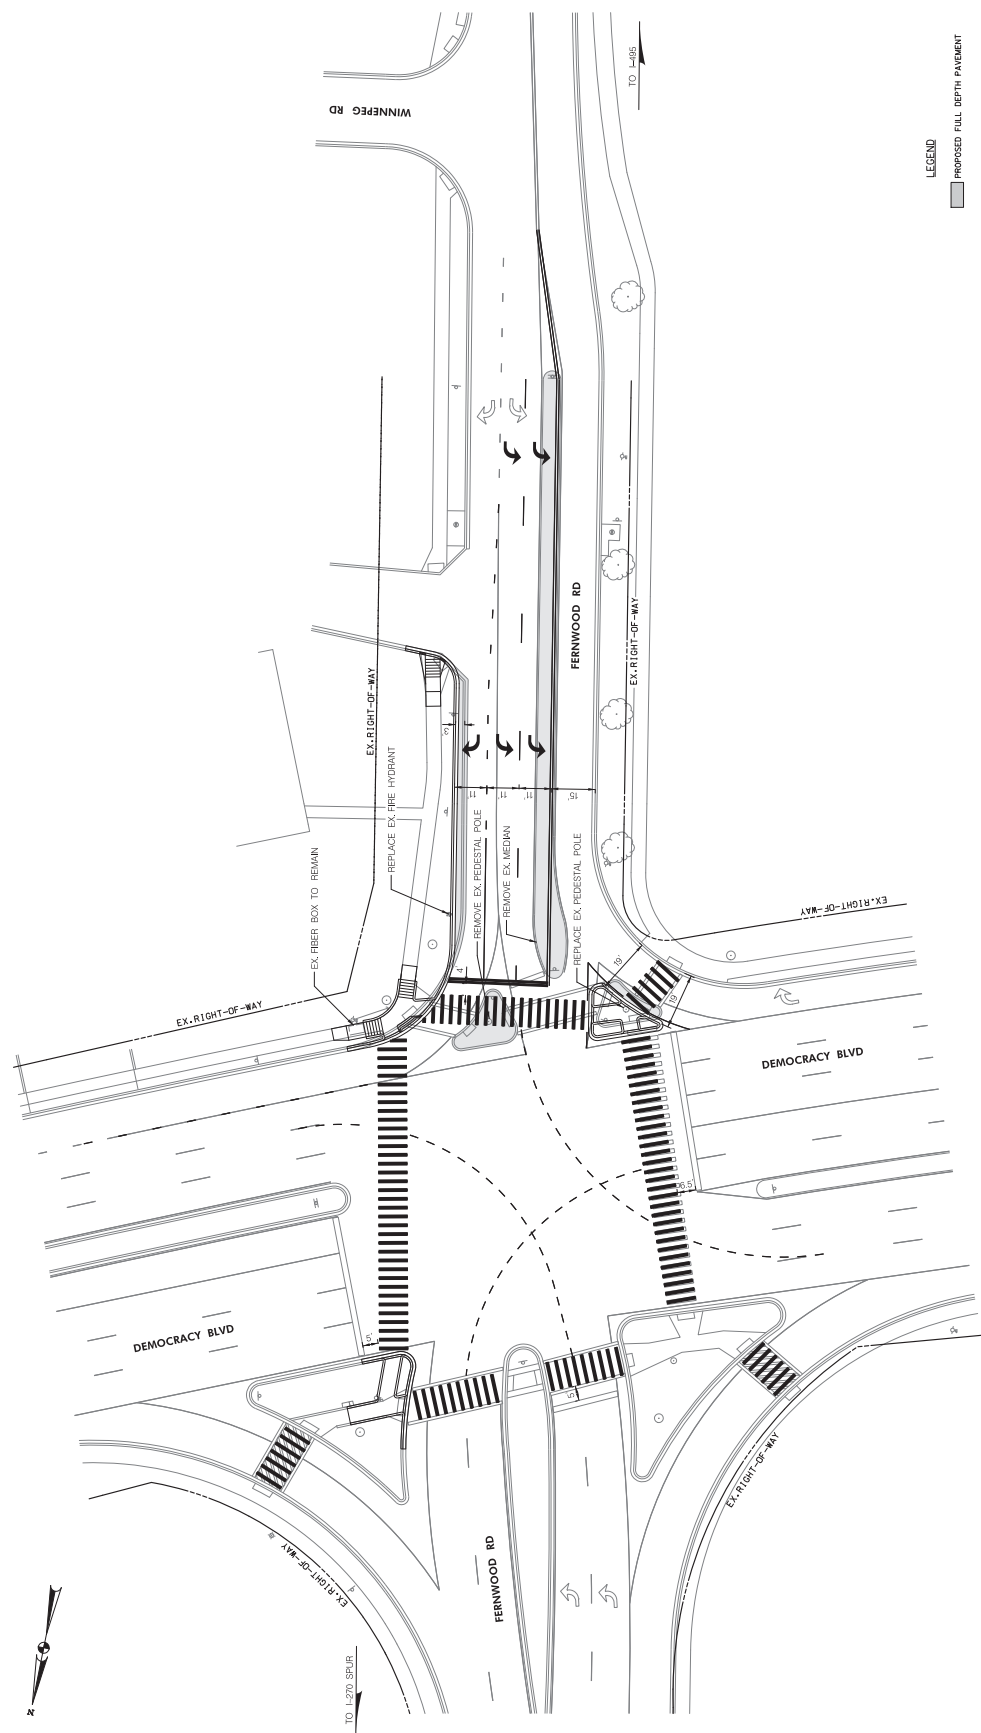

LEGEND
 PROPOSED FULL DEPTH PAVEMENT

NO.	REVISION	BY	APPD	DATE	DESIGNED BY: JG	DATE	APRIL 2018
					DRAWN BY: JG <td>DATE <td>APRIL 2018</td> </td>	DATE <td>APRIL 2018</td>	APRIL 2018
					CHECKED BY: WCG <td>DATE <td>APRIL 2018</td> </td>	DATE <td>APRIL 2018</td>	APRIL 2018
					DRAWING NO.: HD-01 <td></td> <td></td>		

Prepared by: Division of Traffic Engineering and Operations
 Checked by: Manager, Transportation Systems Engineering
 Reviewed by: Chief, Traffic Engineering Studies Section
 Recommended by: Engineer, Transportation Systems Engineering

UTILITY LEGEND

— E —	ELECTRIC CABLES	— S —	SEWER MAIN
— T —	TELEPHONE CABLES	— W —	WATER MAIN
— F —	FIBER-OPTIC	— S —	STORM DRAIN

STV Incorporated
 7125 Ambassador Road, Suite 200
 Baltimore, MD 21244
 www.stv.com

BY: Gordon

Revised: 04/11/2018 09:25 AM