


**hem** ■ SILVER SPRING GATEWAY  
 SILVER SPRING, MARYLAND  
 Hord Coplan Macht WDG ARCHITECTURE JBG COMPANIES

OVERALL LANDSCAPE PLAN  
 NOT TO SCALE

18 Site Plan

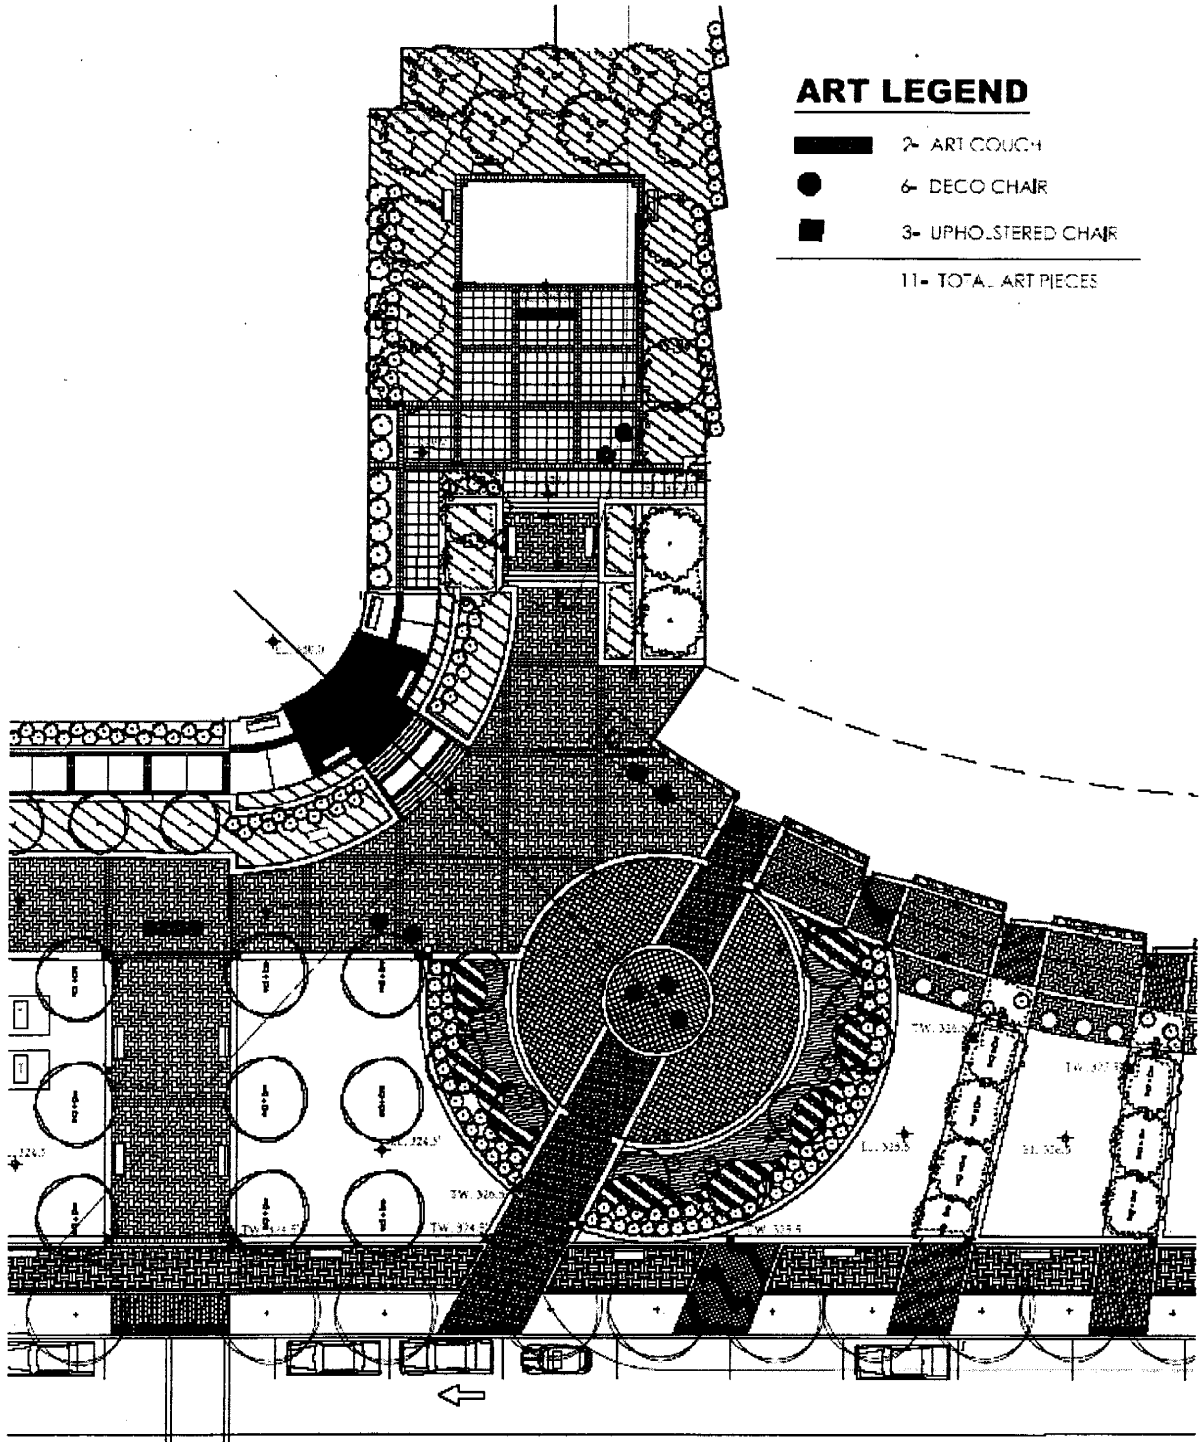

**ART LEGEND**

- █ 2- ART COUCH
- 6- DECO CHAIR
- 3- UPHOLSTERED CHAIR

11- TOTAL ART PIECES