



**Proposed Elevations (continued)**

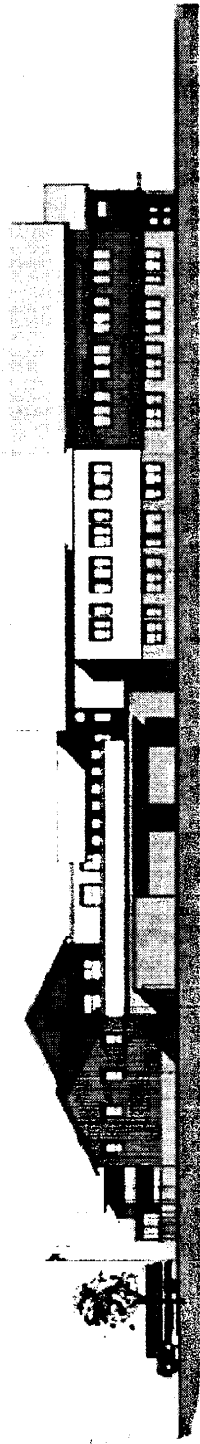

South Elevation


0 8 16 32

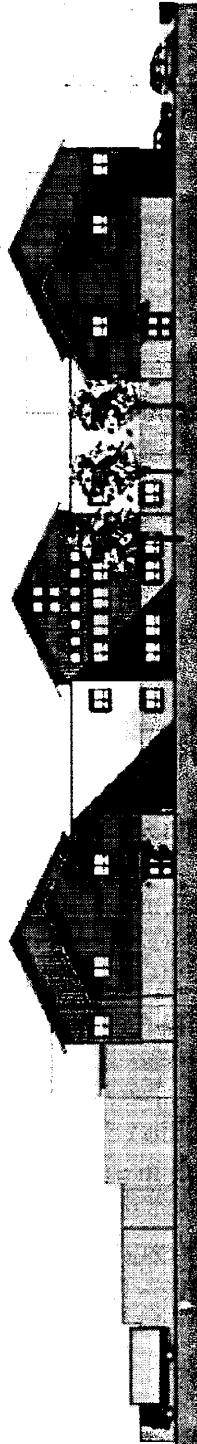


East Elevation Study

0 8 16 32

# Proposed Elevations

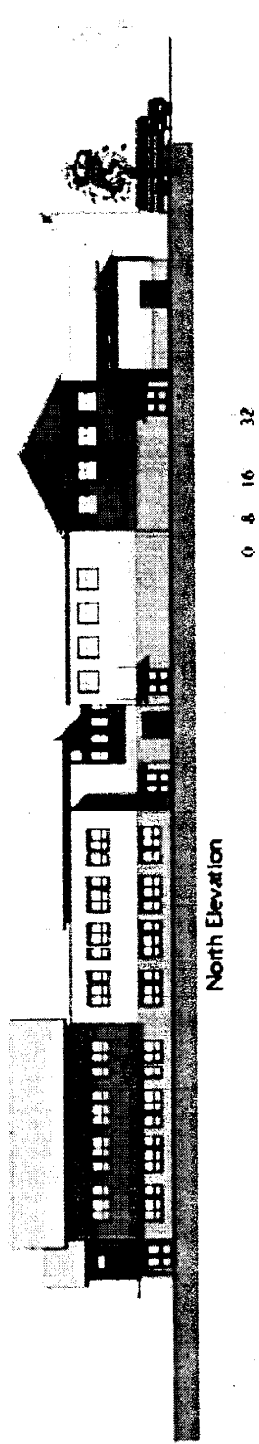

North Elevation

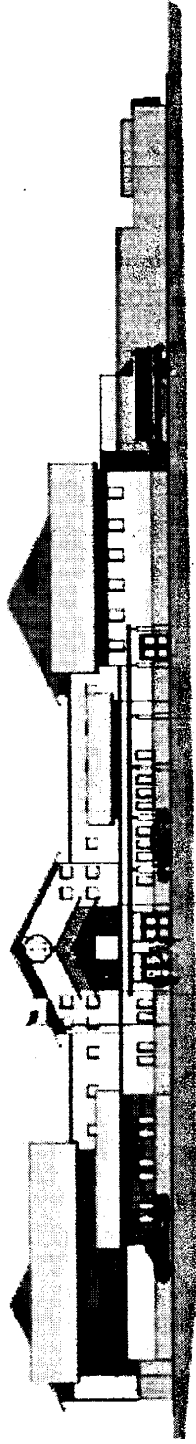

West Elevation

Seven Locks Elementary School-Replacement  
WALTON • MADDEN • COOPER • ROBINSON • FONSESS, INC

Page 7