



Attachment 3

Attachment 4

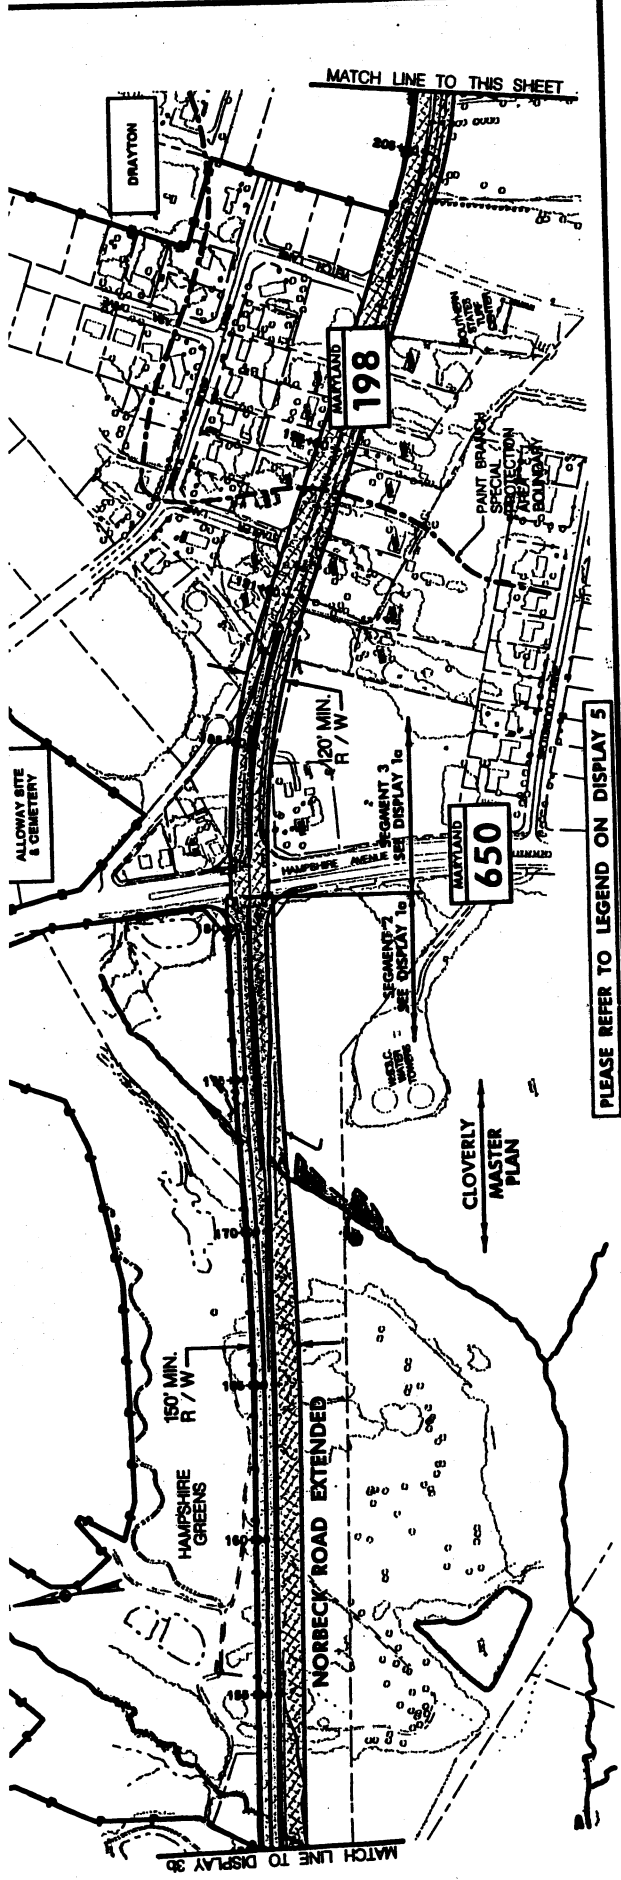

PLEASE REFER TO LEGEND ON DISPLAY 5

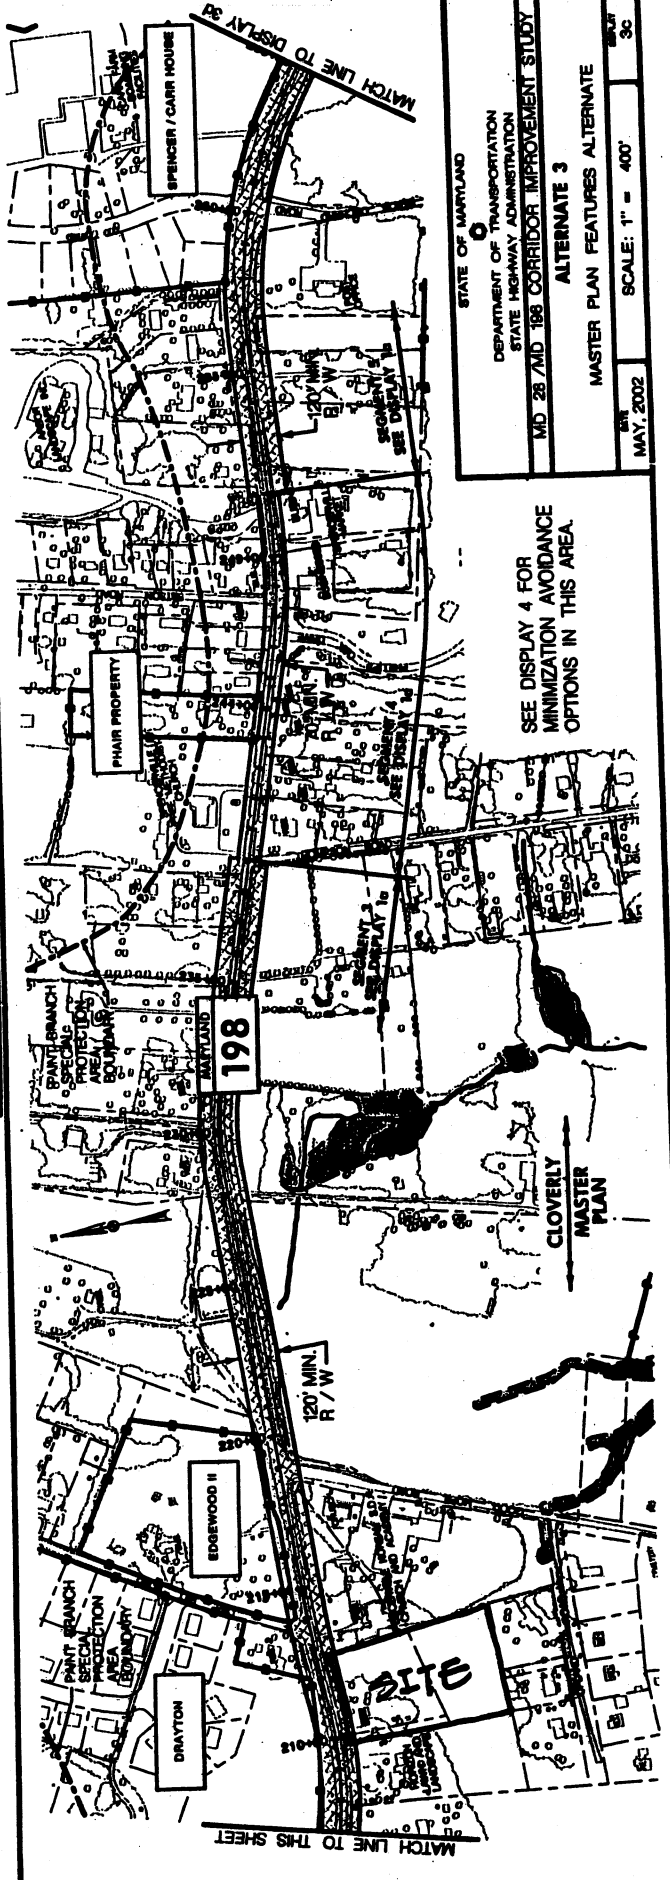

SEE DISPLAY 4 FOR MINIMIZATION AVOIDANCE OPTIONS IN THIS AREA.

STATE OF MARYLAND	
DEPARTMENT OF TRANSPORTATION	
STATE HIGHWAY ADMINISTRATION	
MD 28 / MD 198 CORRIDOR IMPROVEMENT STUDY	
ALTERNATE 3	
MASTER PLAN FEATURES ALTERNATE	
MAY 2002	SCALE: 1" = 400'
	3c