


1. PHOTOS TAKEN BY O'C&L ON MARCH 29, 2021.
2. LOCATION OF MEASUREMENT SHOWN WITH AN "X" ON EACH PHOTO. MEASUREMENT LOCATION SHOWN FOR POSTS AND FENCE SLATS.

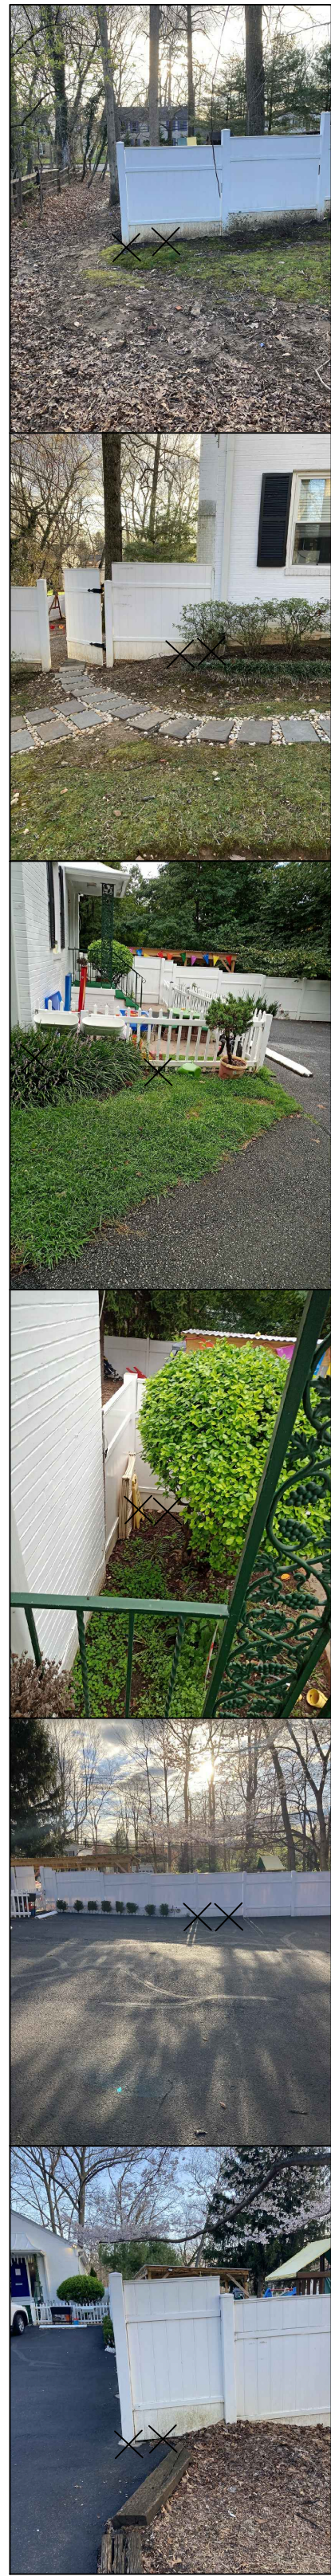

Fence Height: 5.71'
Post Height: 5.92

CURVE TABLE


CURVE	RADIUS	ARC LENGTH	CHORD LENGTH	CHORD BEARING	DELTA ANGLE
C1	30.00'	87.47"	59.62'	S 83°31'55" W	167°03'19"
C2	550.87'	265.34'	262.78'	N 26°44'07" W	27°35'52"

SCALE 1"=20'

A horizontal graphic scale bar with alternating black and white segments. Above the bar, the text "SCALE 1\"=20'" is centered. Below the bar, numerical markings "0", "20", "40", and "60" are placed at regular intervals along the top edge. The bar is divided into four equal sections, each representing 20 feet.

	STORM DRAIN MANHOLE		JUNCTION BOX		PROPERTY LINE		EXISTING WALL
	LIGHT POLE		MAIL BOX		EXISTING COUNTOUR		EXISTING CONCRETE
	FIRE HYDRANT		SIGN		EXISTING WOODEN FENCE		EXISTING LANDSCAPED AREAS
	WATER VALVE				EXISTING GUARDRAIL		
	WATER METER				EXISTING TREELINE		

Fence Height: 5.79'
Post Height: 6.19'

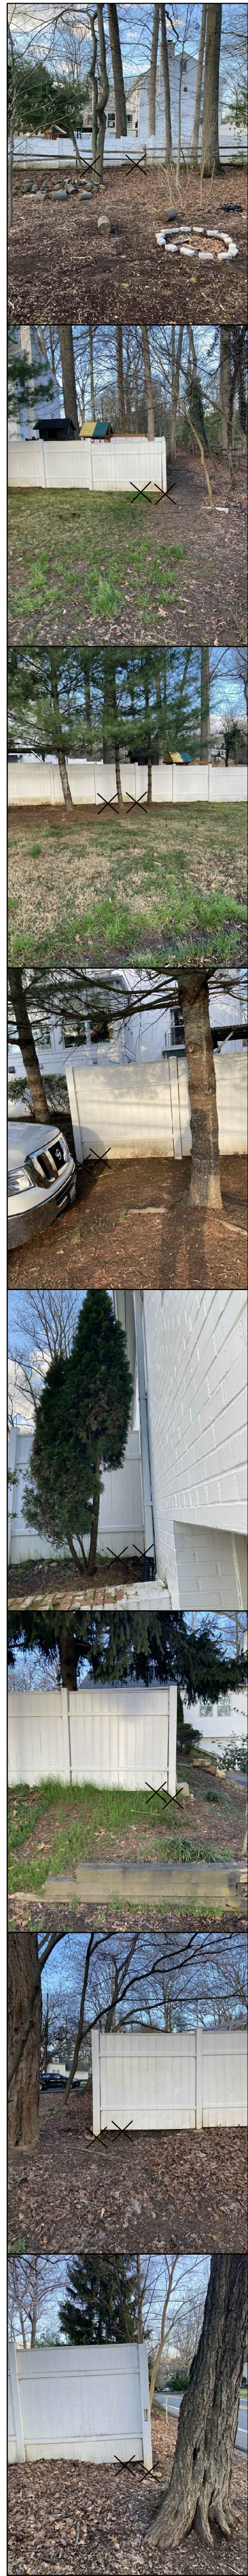

DESIGN BY:	JR
DRAWN BY:	JR
CHECKED BY:	DT
DATE:	4/1/2021
SCALE:	1" = 20'
PROJECT/FILE NO.	020-021
SHEET NO.	1 of 1