

**GENERAL NOTES**

- THE PROPERTY SHOWN HEREIN IS IDENTIFIED BY PARCELS 10, 11, 12, 1000.

**DEVELOPMENT PROGRAM**




**RECREATION FACILITIES PROVIDED**


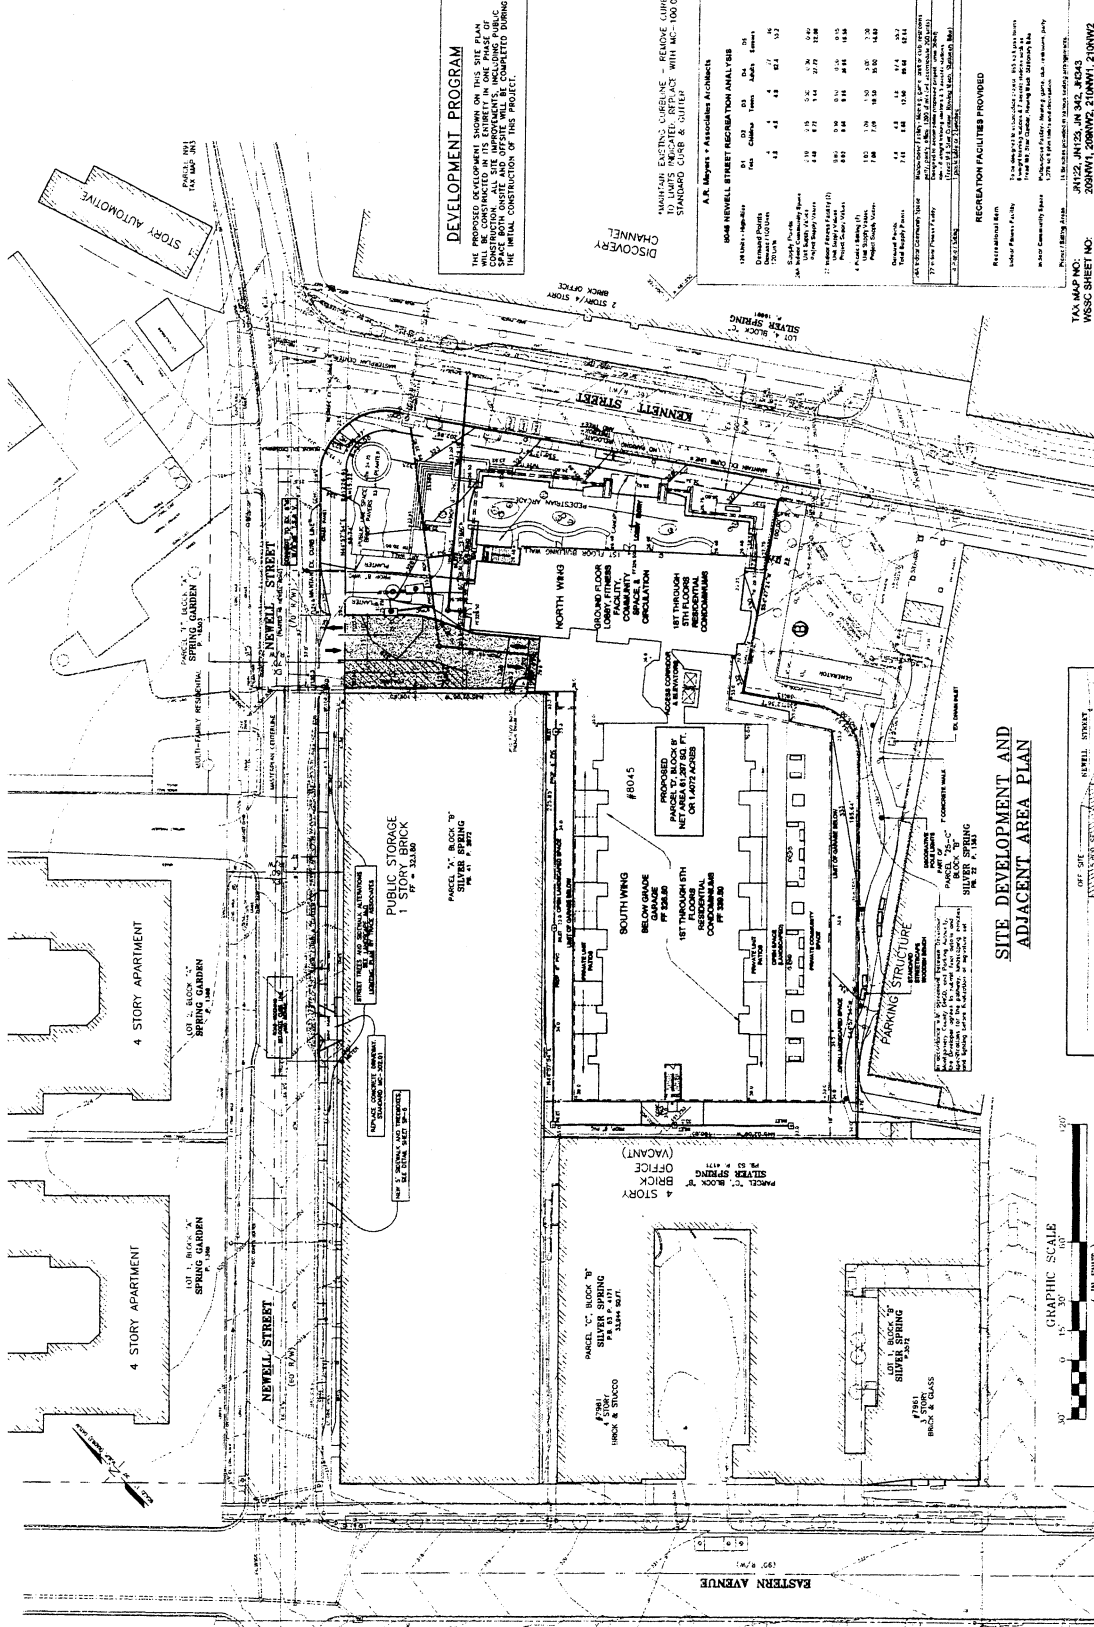










**PAVING LEGEND**



- BEULBURY PAVERS #470-479 (2' 12" x 4" x 8")  
W/ ORANGE RANGE DELETED. PATTERN BASKET  
WEAVE SET PARALLEL TO CURB W/ SAILOR COURSE  
SET PERPENDICULAR TO CURB & 4" TRIM
- BELDEN BRICK PAVERS #470-479 (2' 12" x 4" x 8")  
W/ ORANGE RANGE DELETED. PATTERN BASKET  
WEAVE SET PARALLEL TO CURB W/ SAILOR COURSE  
BOND IN DIRECTION SHOWN ON PLAN
- 2" x 12" x 4" HANOVER PREST CONCRETE PAVER  
M1187 TUDOR FINISH. USED AS BORDER
- 2" x 12" x 4" HANOVER PREST CONCRETE PAVER  
M1187 TUDOR FINISH
- 2" x 24" x 24" HANOVER PREST CONCRETE PAVER  
M1358 FINISH 13 COLOR SUIR (ART TO BLUESTONE),  
STAGGERED JOINT PATTERN
- 2" x 6" x 6" HANOVER PREST CONCRETE PAVER  
M1187 TUDOR FINISH. USED AS BORDER  
ENCLOSED WITH  
STAINLESS STEEL EDGING. JOINT ENCLOSURES  
IN EDGING TO BE STAINLESS STEEL WELDS
- 2" x 24" x 24" GRANITE PAVERS, LIGHT GREY, FLAMED  
FINISH. SET ON 45 DEGREE DIAGONAL


NOTE: ALL STEP TREADS TO BE 2" x 14" x 48" BLUESTONE W/  
FLAMED FINISH ON TOP & TWO LONG EDGES

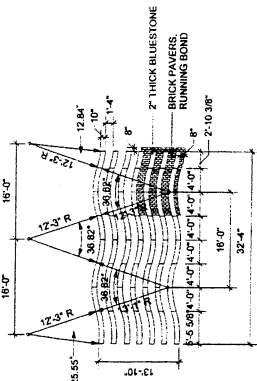


**PLAZA PAVING DETAIL**

SCALE: 1" = 10"

MATCHLINE SEE SP-3

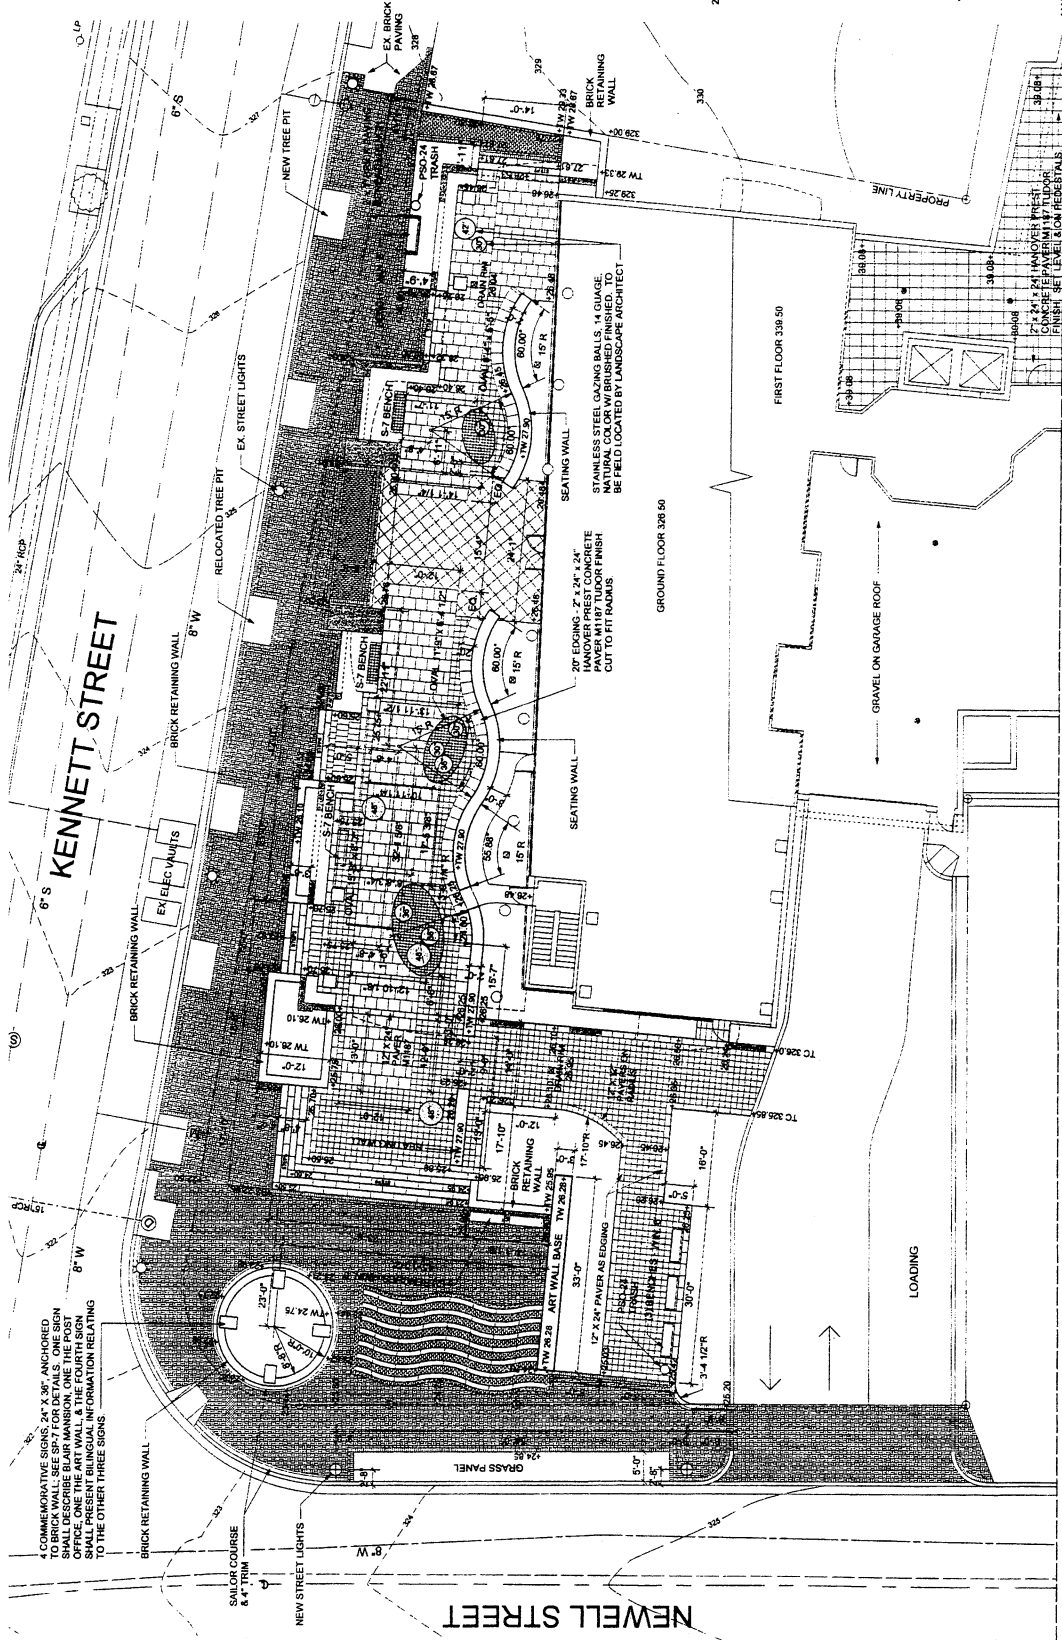

**Key Plan**

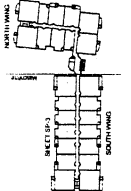

**8045 NEWELL STREET  
SITE ENLARGMENT - NORTH WING  
PARCEL "B" AND PART OF PARCEL "25-C", BLOCK "B"  
SILVER SPRING**

WHEATON ELECTION DISTRICT (NO. 13)  
MONTGOMERY COUNTY, MARYLAND

landscape architecture  
urban design  
planning



2166 Wisconsin Avenue, NW  
Washington, DC 20007-2280  
202.338.0077 FAX 202.333.4626

SP - 2

07.02.03 REUSE FOR RESUBMITTAL


**DEVELOPER'S CERTIFICATE**







GRAPHIC SCALE



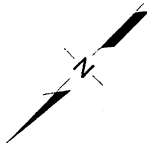









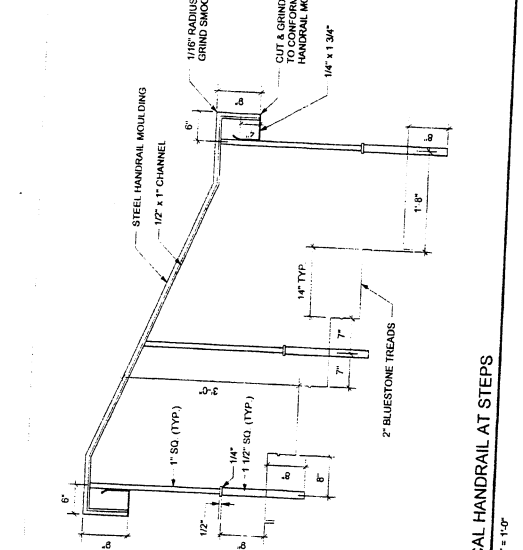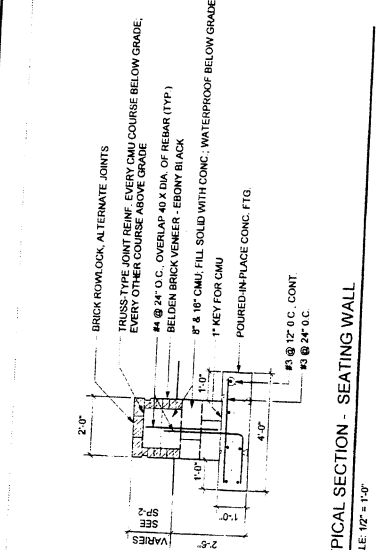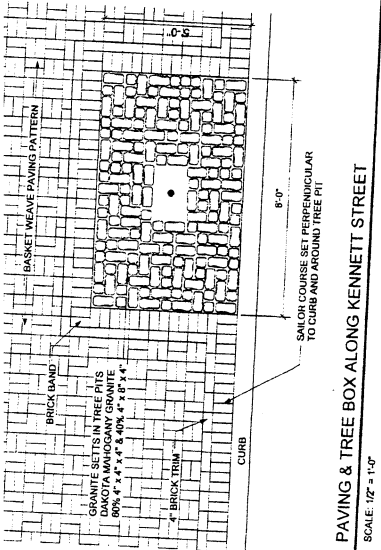

**DEVELOPER'S CERTIFICATE**  
I, THE UNDERSIGNED, HEREBY CERTIFY THAT THE INFORMATION AND REQUIREMENTS OF THIS SITE PLAN ARE TRUE AND CORRECT AND THAT I AM THE OWNER OF THE PROPERTY DESCRIBED HEREIN.  
DATE: \_\_\_\_\_ BY: \_\_\_\_\_  
LEITH MOON, MANAGING MEMBER  
100 W. WASHINGTON STREET, FLOOR 2  
ANNAPOLIS, MARYLAND 21403-2000  

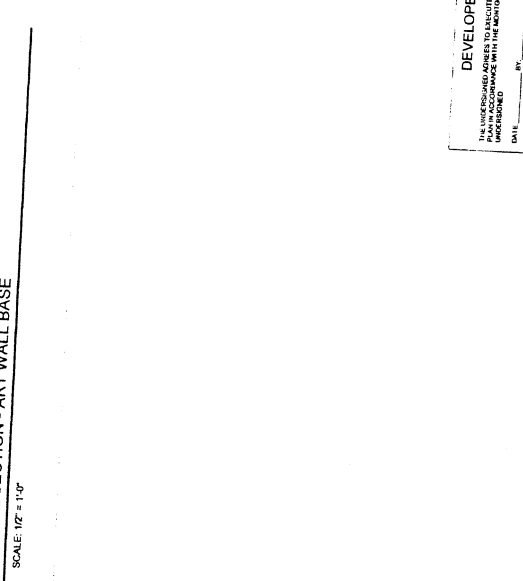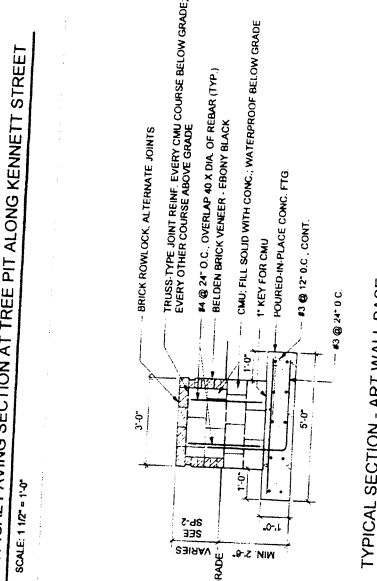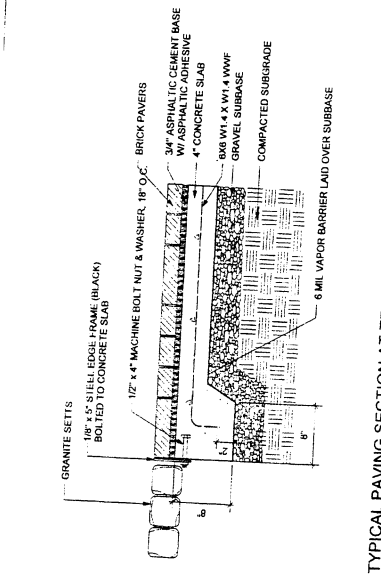


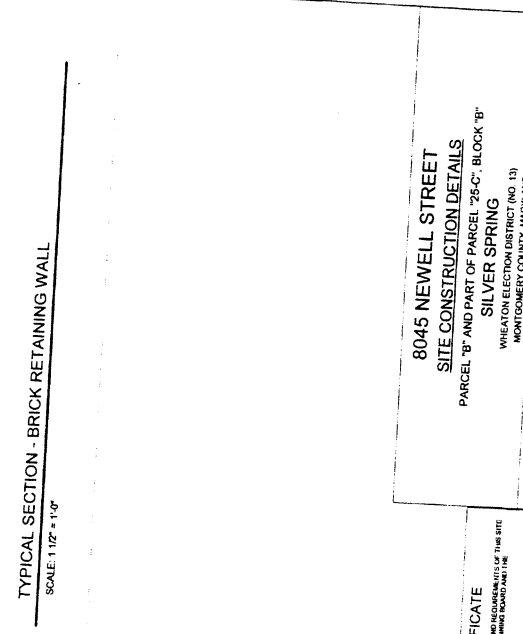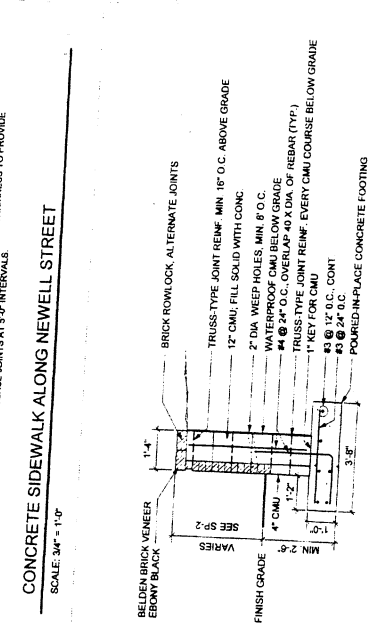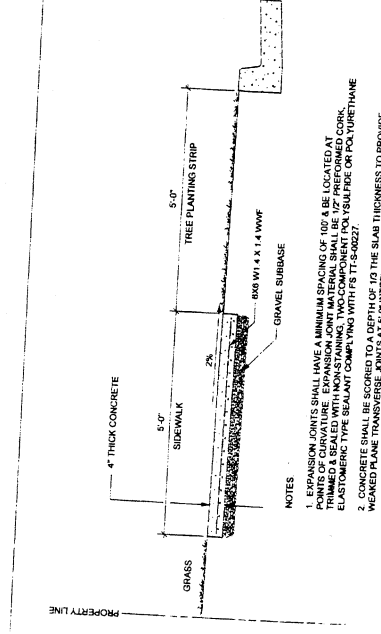
















