

3



Broadacres Local Park

RENOVATION PLAN

THE MARYLAND NATIONAL CAPITAL PARK & PLANNING COMMISSION


DATE: 01/04

0' 50' 100' 150'
approx. scale

possible student garden area or reforestation area **
proposed trail signage **
possible outdoor classroom area **
possible student collection area for interesting leaves, nuts, etc. also area for container gardens

proposed seating & observation wall & gathering plaza
proposed trail signage **
proposed fence along loading zone with low shrub plantings
proposed shade trees for spectators
possible wildflower or sunflower garden to be planted and maintained by students **
proposed seating area with trellis
park maintenance access ramp
proposed enclosed double portable restrooms & bicycle racks
proposed entry/info plaza with map kiosk and seating under trellis
park entry feature
proposed multi-use court for - single standard basketball hoop - roller hockey
new playground to be installed winter 2003/2004
proposed park entry feature
proposed woodland picnic area

** indicates features or facilities to be sponsored by the school

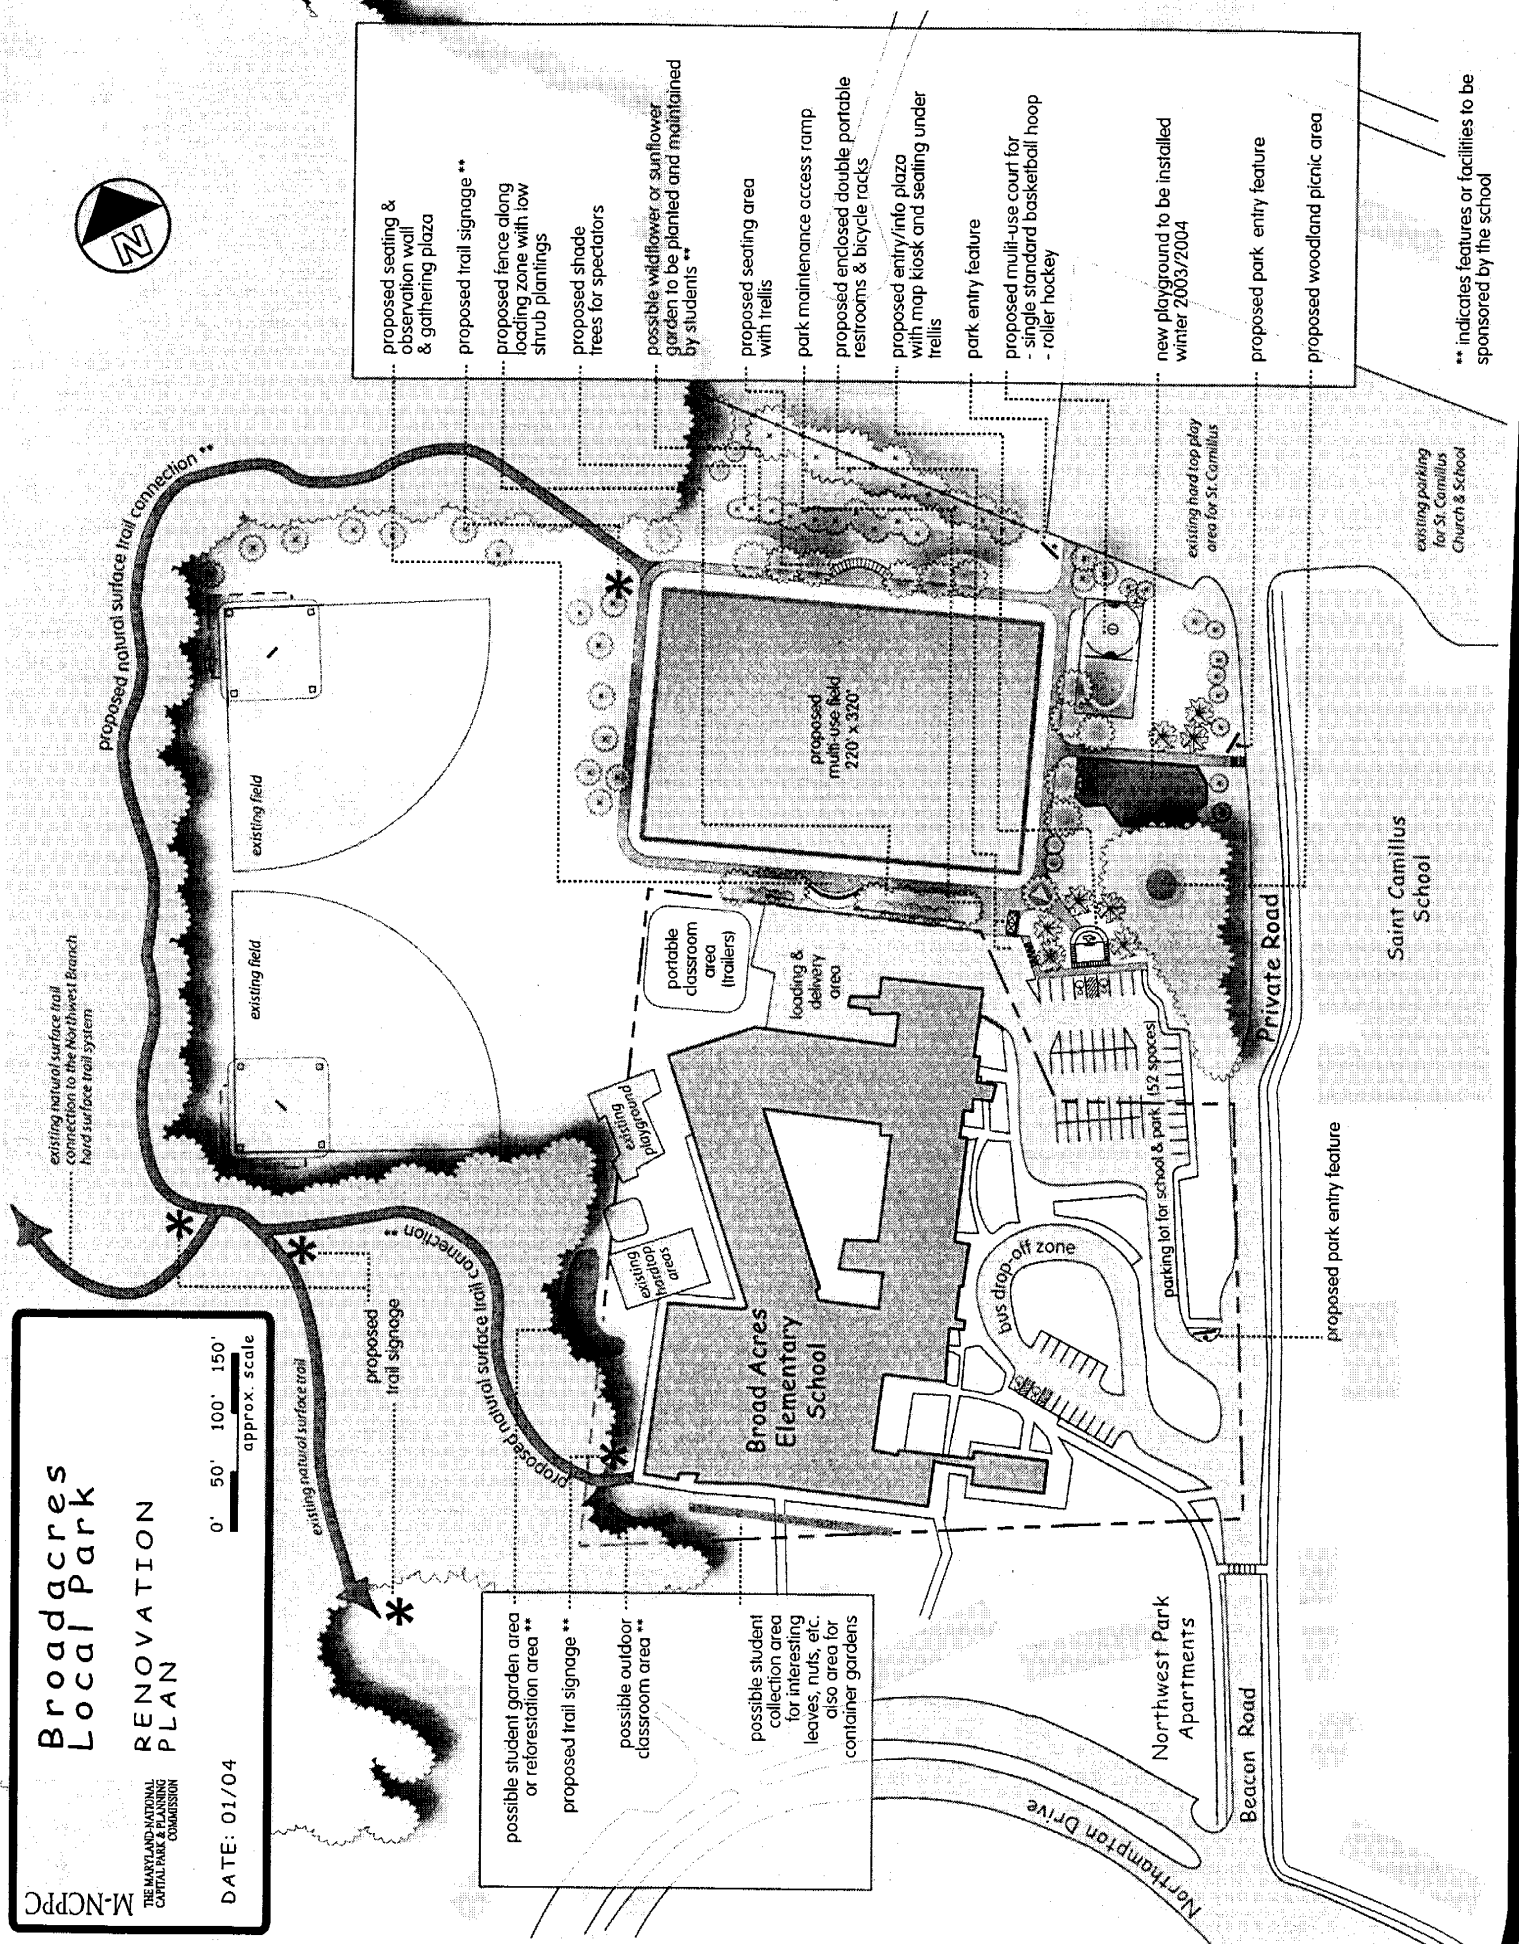

existing parking for St. Camillus Church & School

Saint Camillus School

Northwest Park Apartments

Northampton Drive
Beacon Road

Private Road

proposed park entry feature

existing hard top play area for St. Camillus

existing field

existing field

proposed multi-use field 220' x 370'

portable classroom area (trailers)

loading & delivery area

bus drop-off zone

parking lot for school & park (62 spaces)

existing playground

existing portable area

proposed natural surface trail connection **

existing natural surface trail connection to the Northwest Branch hard surface trail system

existing natural surface trail


proposed trail signage

proposed natural surface trail connection **

Figure 8

Existing Brookview Local Park Map

1106 Corliss Street, Silver Spring, MD

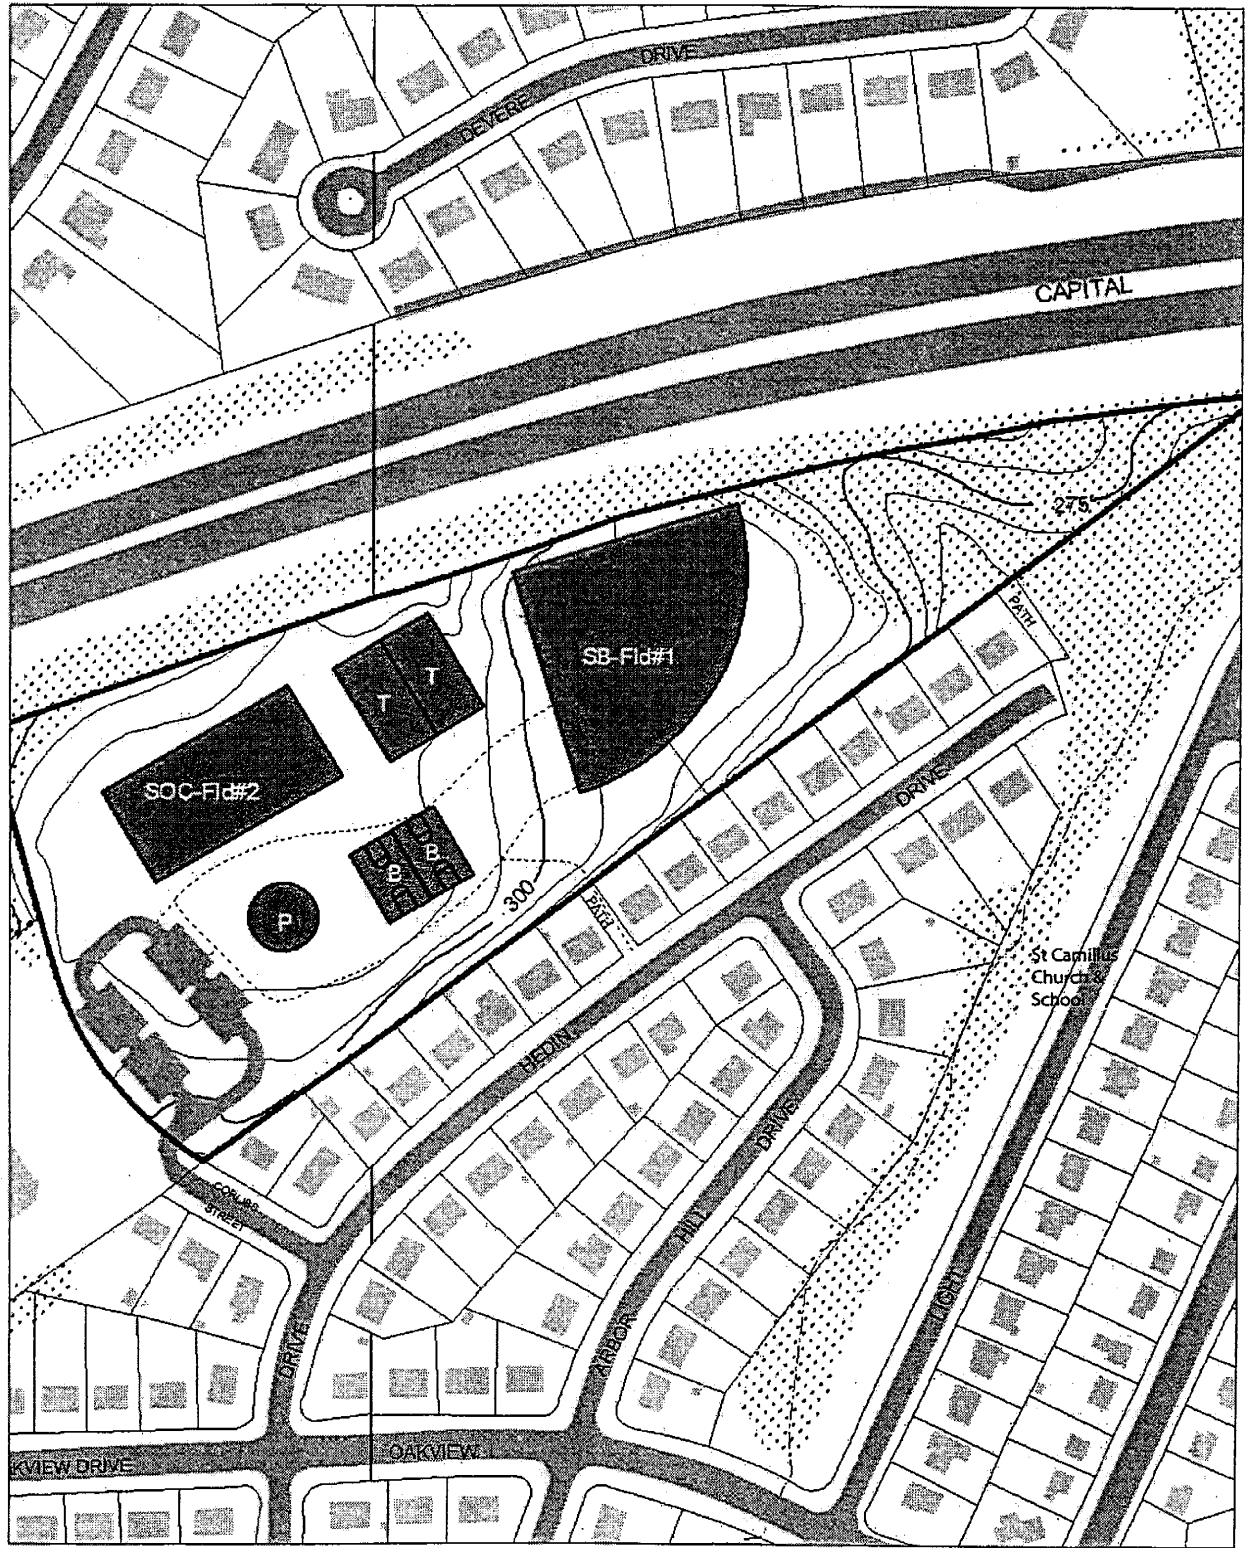

(H)