

slightly for  
truck turning movement  
OK for WB 40  
but not  
WB 50

(A)

PROP. HC RAMP

RAMP  
DOWN

EX. 8' WALK  
SD

Decel Lane

4" WHITE

SKID RESIST  
PAVING

ADVANCED  
STRAVE  
wheel inb

4" DOUBLE YELLOW

4" DASHED WHITE

12" STOP BAR

(B)

MAY  
NEED  
TO REMOVE

check  
truck  
movement

TUCKERMAN LANE  
(45 MPH)

EX. 4' WALK  
SD

EX. HC RAMP

PROPOSED CROSSWALK


12" STOP BAR

12' 12' 11'


GE

(C)

4" DASHED WHITE

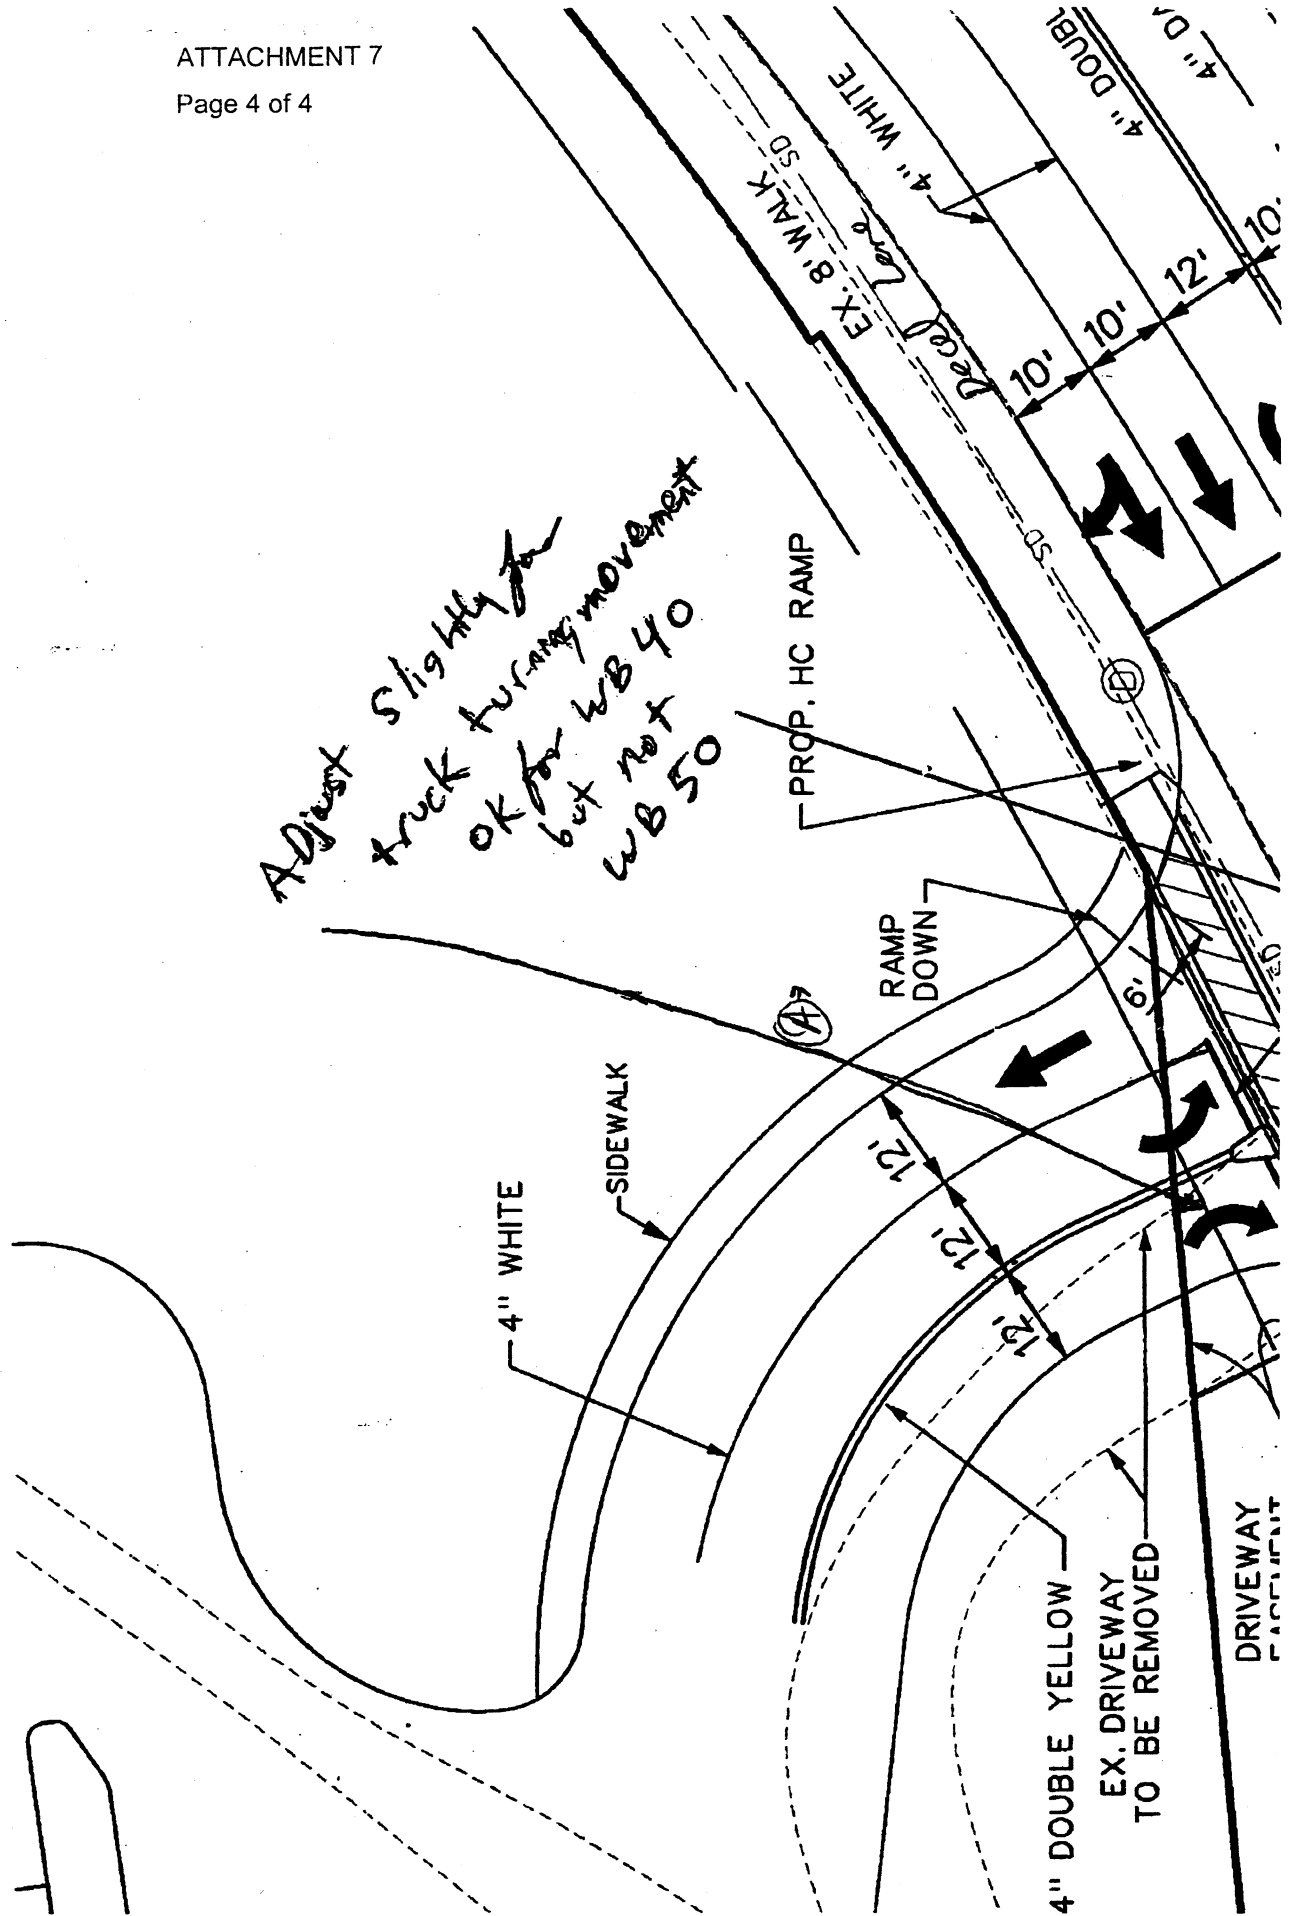

Adjust slightly  
OK for WB 40  
but not  
WB 50

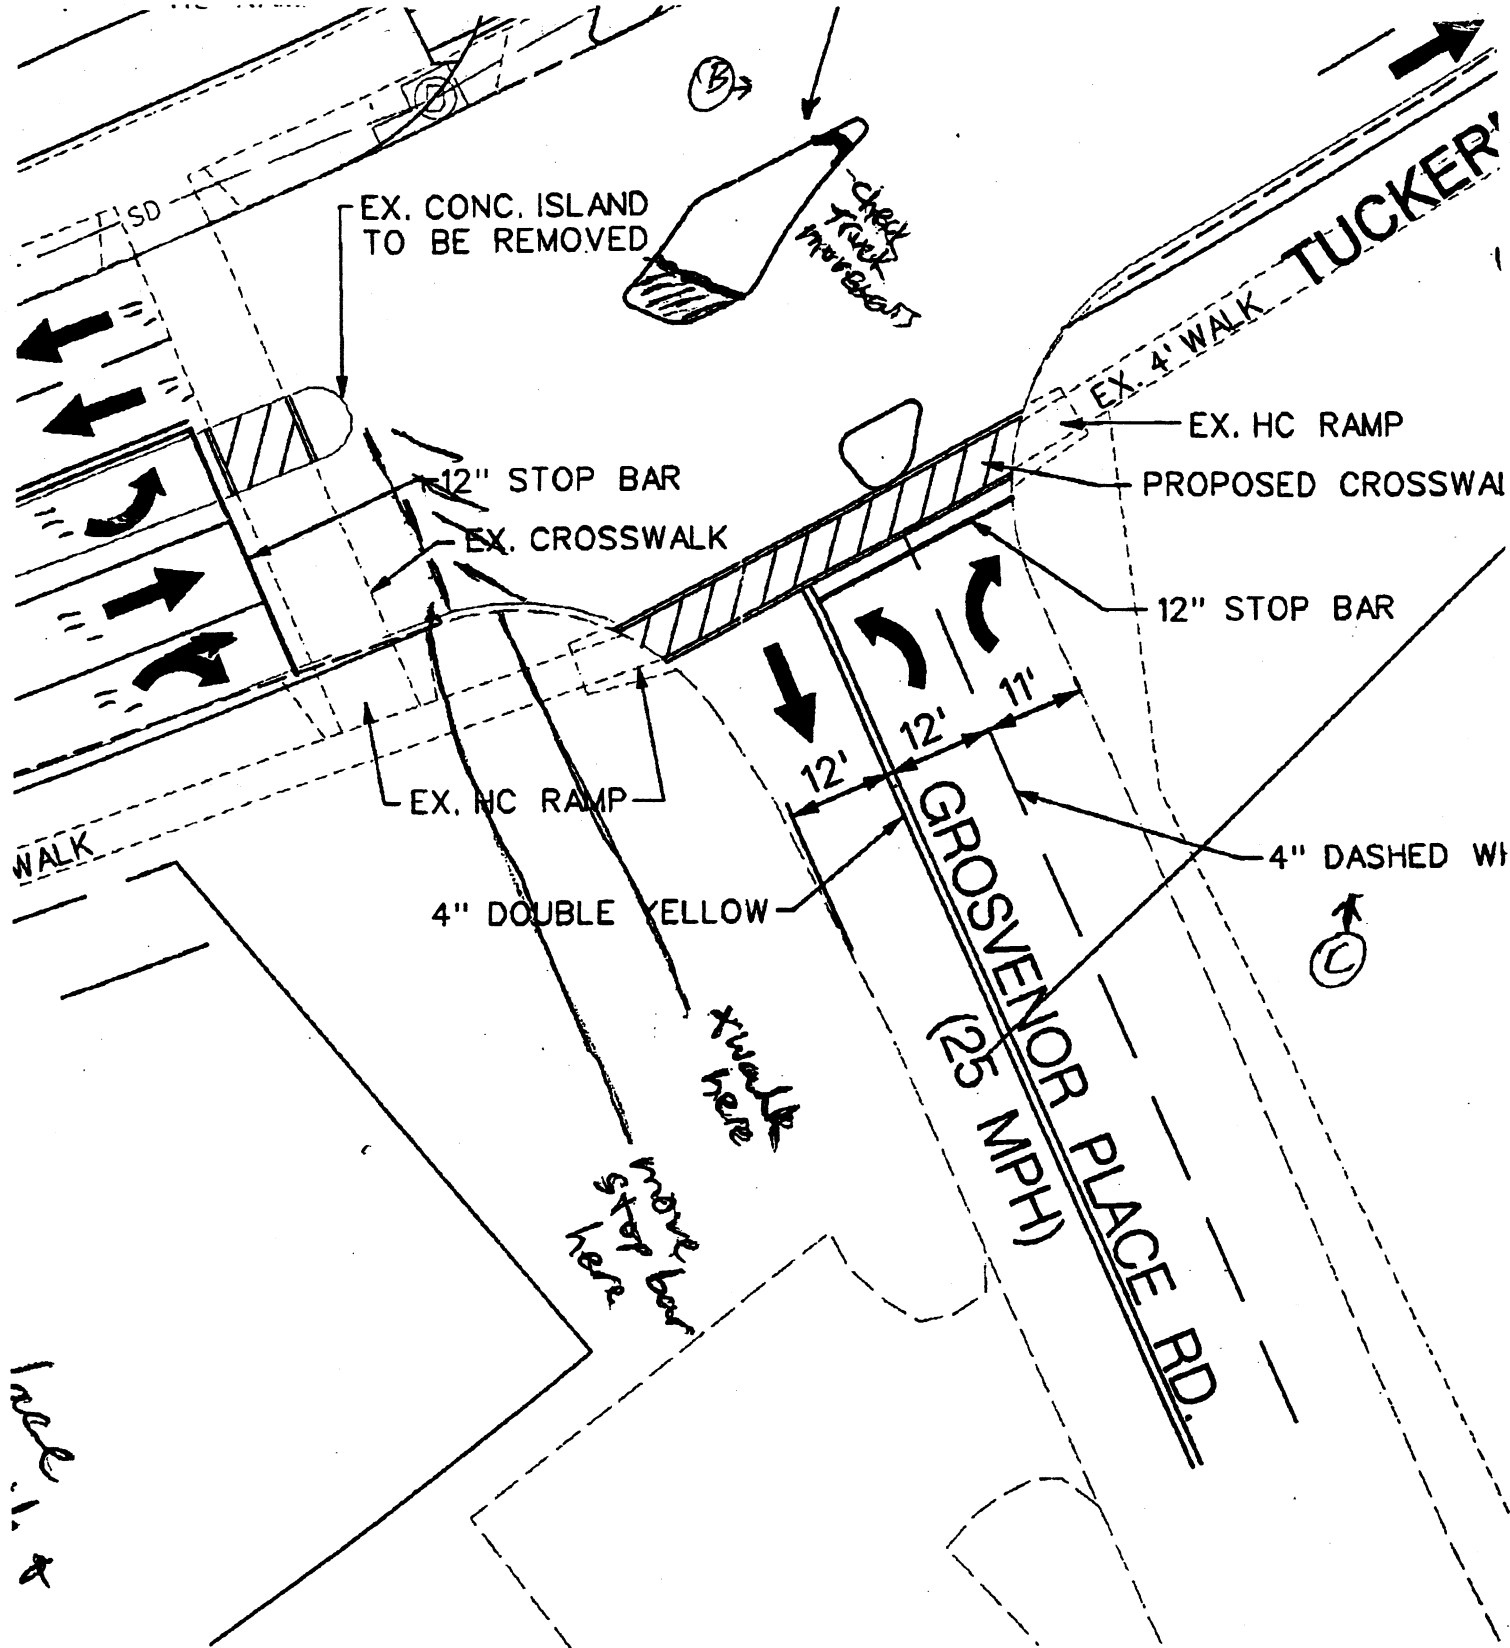

EX. CONC. ISLAND TO BE REMOVED


EX. 4' WALK TUCKER

EX. HC RAMP

PROPOSED CROSSWALK

12" STOP BAR

EX. CROSSWALK

12" STOP BAR

EX. HC RAMP

4" DOUBLE YELLOW

4" DASHED WHITE

GROSVENOR PLACE RD  
(25 MPH)

C

move stop bar here  
walk here

note 1. &