


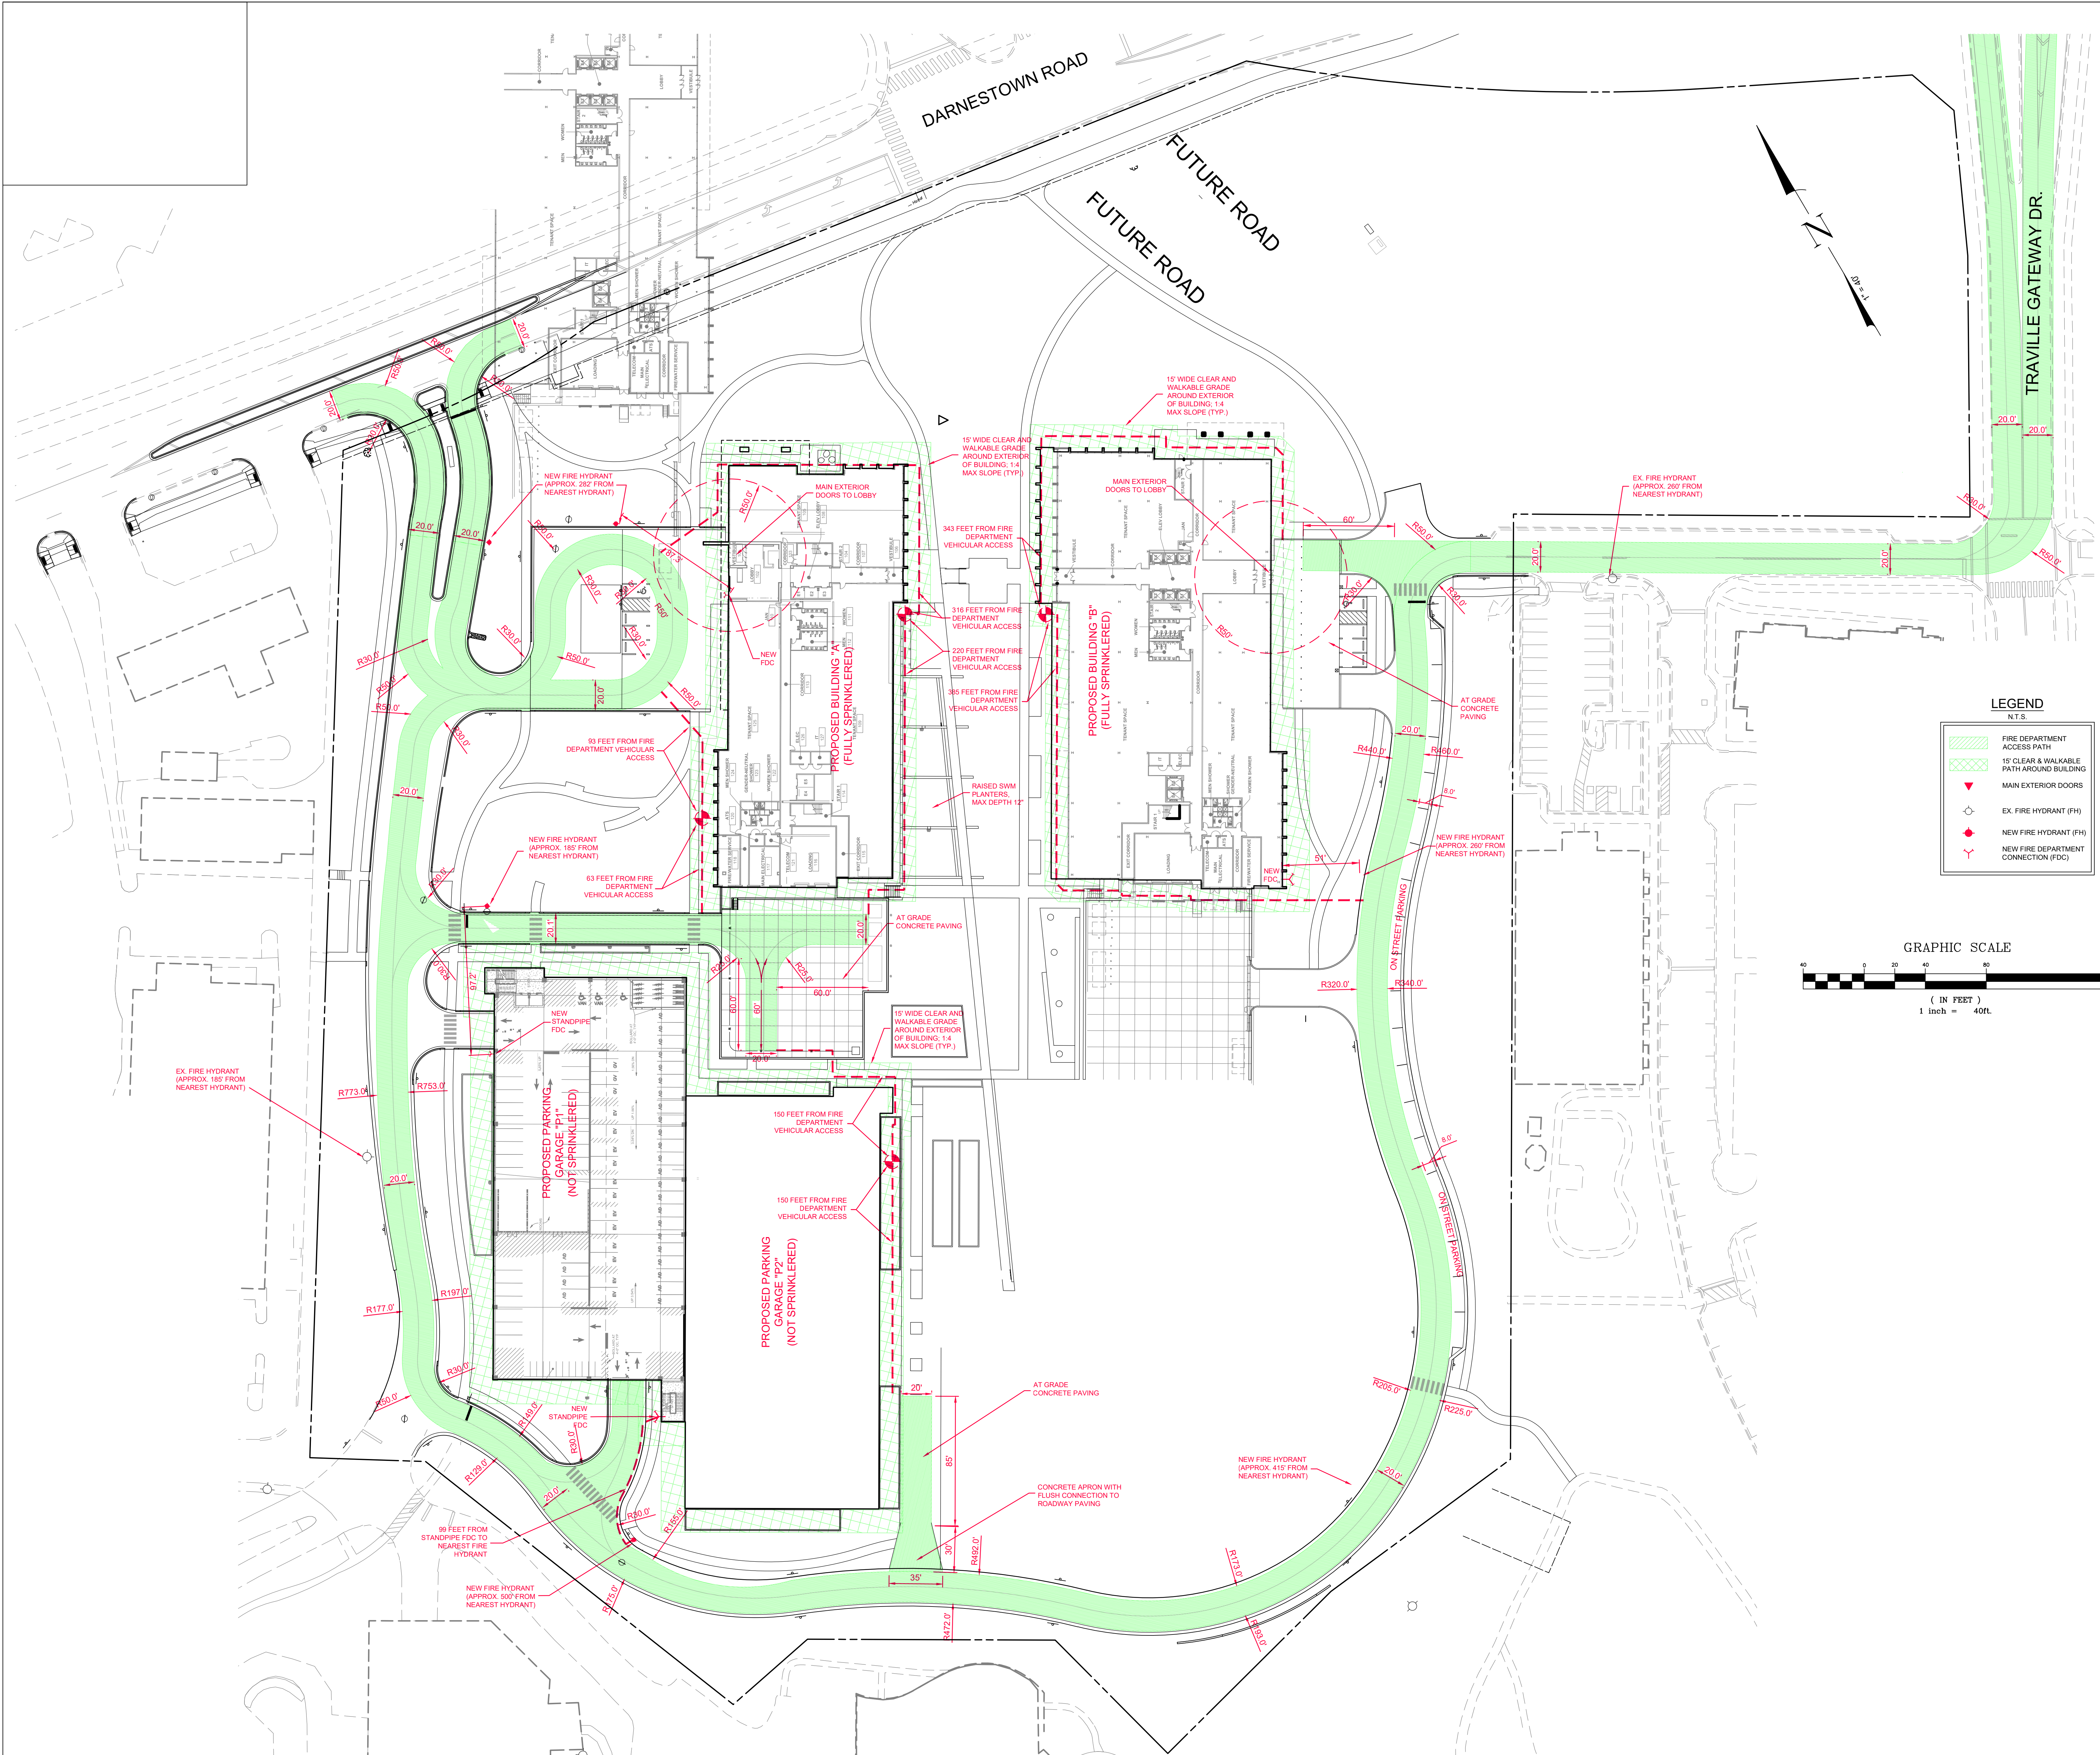

KEY PLAN

Professional Certification
I hereby certify that these documents were prepared or
approved by me, and that I am a duly licensed
Professional Engineer under the Laws of the State of
Maryland, L.C. No. 16905 Exp. Date: 04/01/2022.

REVISIONS

NO.	BY	DESCRIPTION	DATE
 ALEXANDRIA. ALEXANDRIA REAL ESTATE EQUITIES, INC 9810-9840 DARNESTOWN ROAD TRAVILLE GATEWAY, PARCEL N BUILDINGS A & B ROCKVILLE, MD 20850			
DRAWN BY	MSH	DATE	01/05/2022
PROJECT NO.	2020.111.12	SCALE	1" = 40'
DRAWING NAME	FIRE ACCESS PLAN		
FLOOR/SECTION	PHASE		DRAWING NO.