


Attachment 6

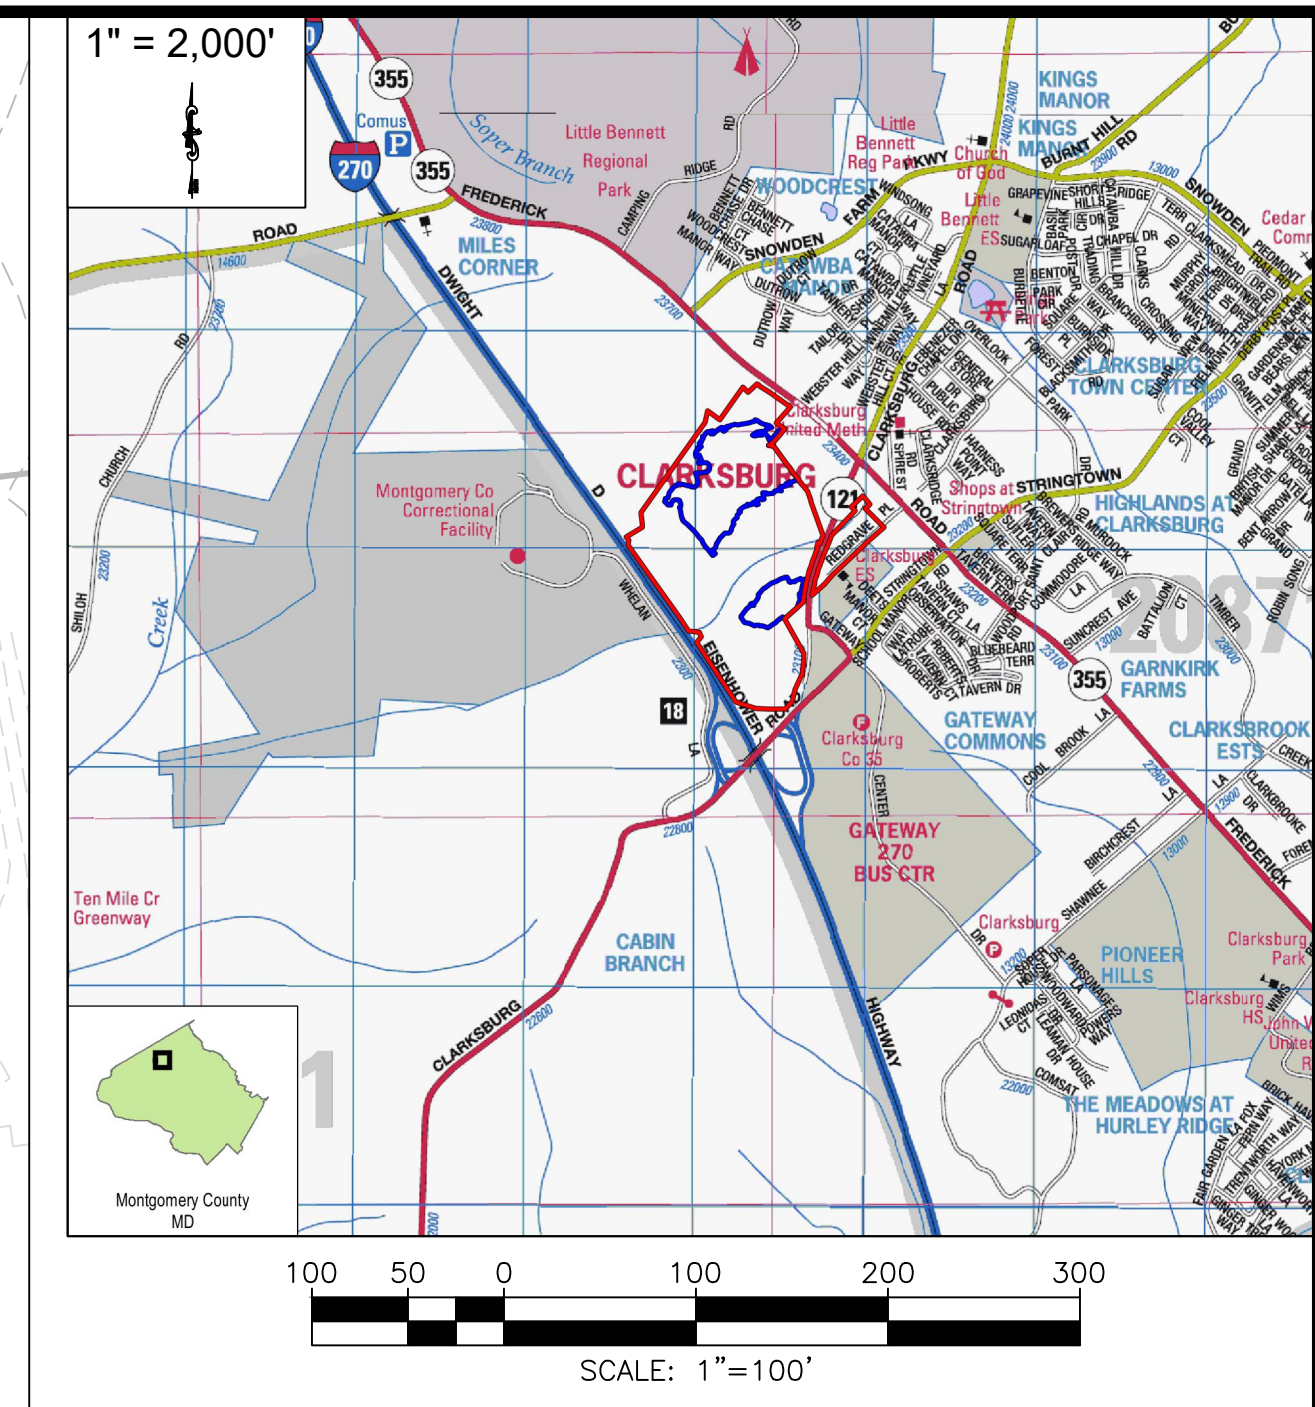

Wetland
Soil and Solutions, Inc.[®]
a DANFLO company

1131 Benfield Boulevard • Suite L
Millersville, Maryland 21108
Phone: 410-672-5900 • Fax: 410-672-5993
www.wetlands.com

Miles Coppola Property
Montgomery County


Preliminary Stream and Wetland Restoration Plan

Copyright © 2021 Wetland Studies and Solutions, Inc.

No.	Date	Description	Rev. By	App. By
DATE: AUGUST 2021			SCALE: 1" = 100'	

Zonal Datum: MCS NAD 83		
Vertical Datum: NGVD 29		
Secondary and Topo Source: and Prince George's County Digital Data		
Design	Draft	Approved
NZ	MNZ	KLP
Sheet # 1 of 1		
Computer File Name: \\nasd\Project\MD0006\MD0006\MERB\01 CAD000 ENDR 10 Plant		

Return Illustration Concept Plan.dwg

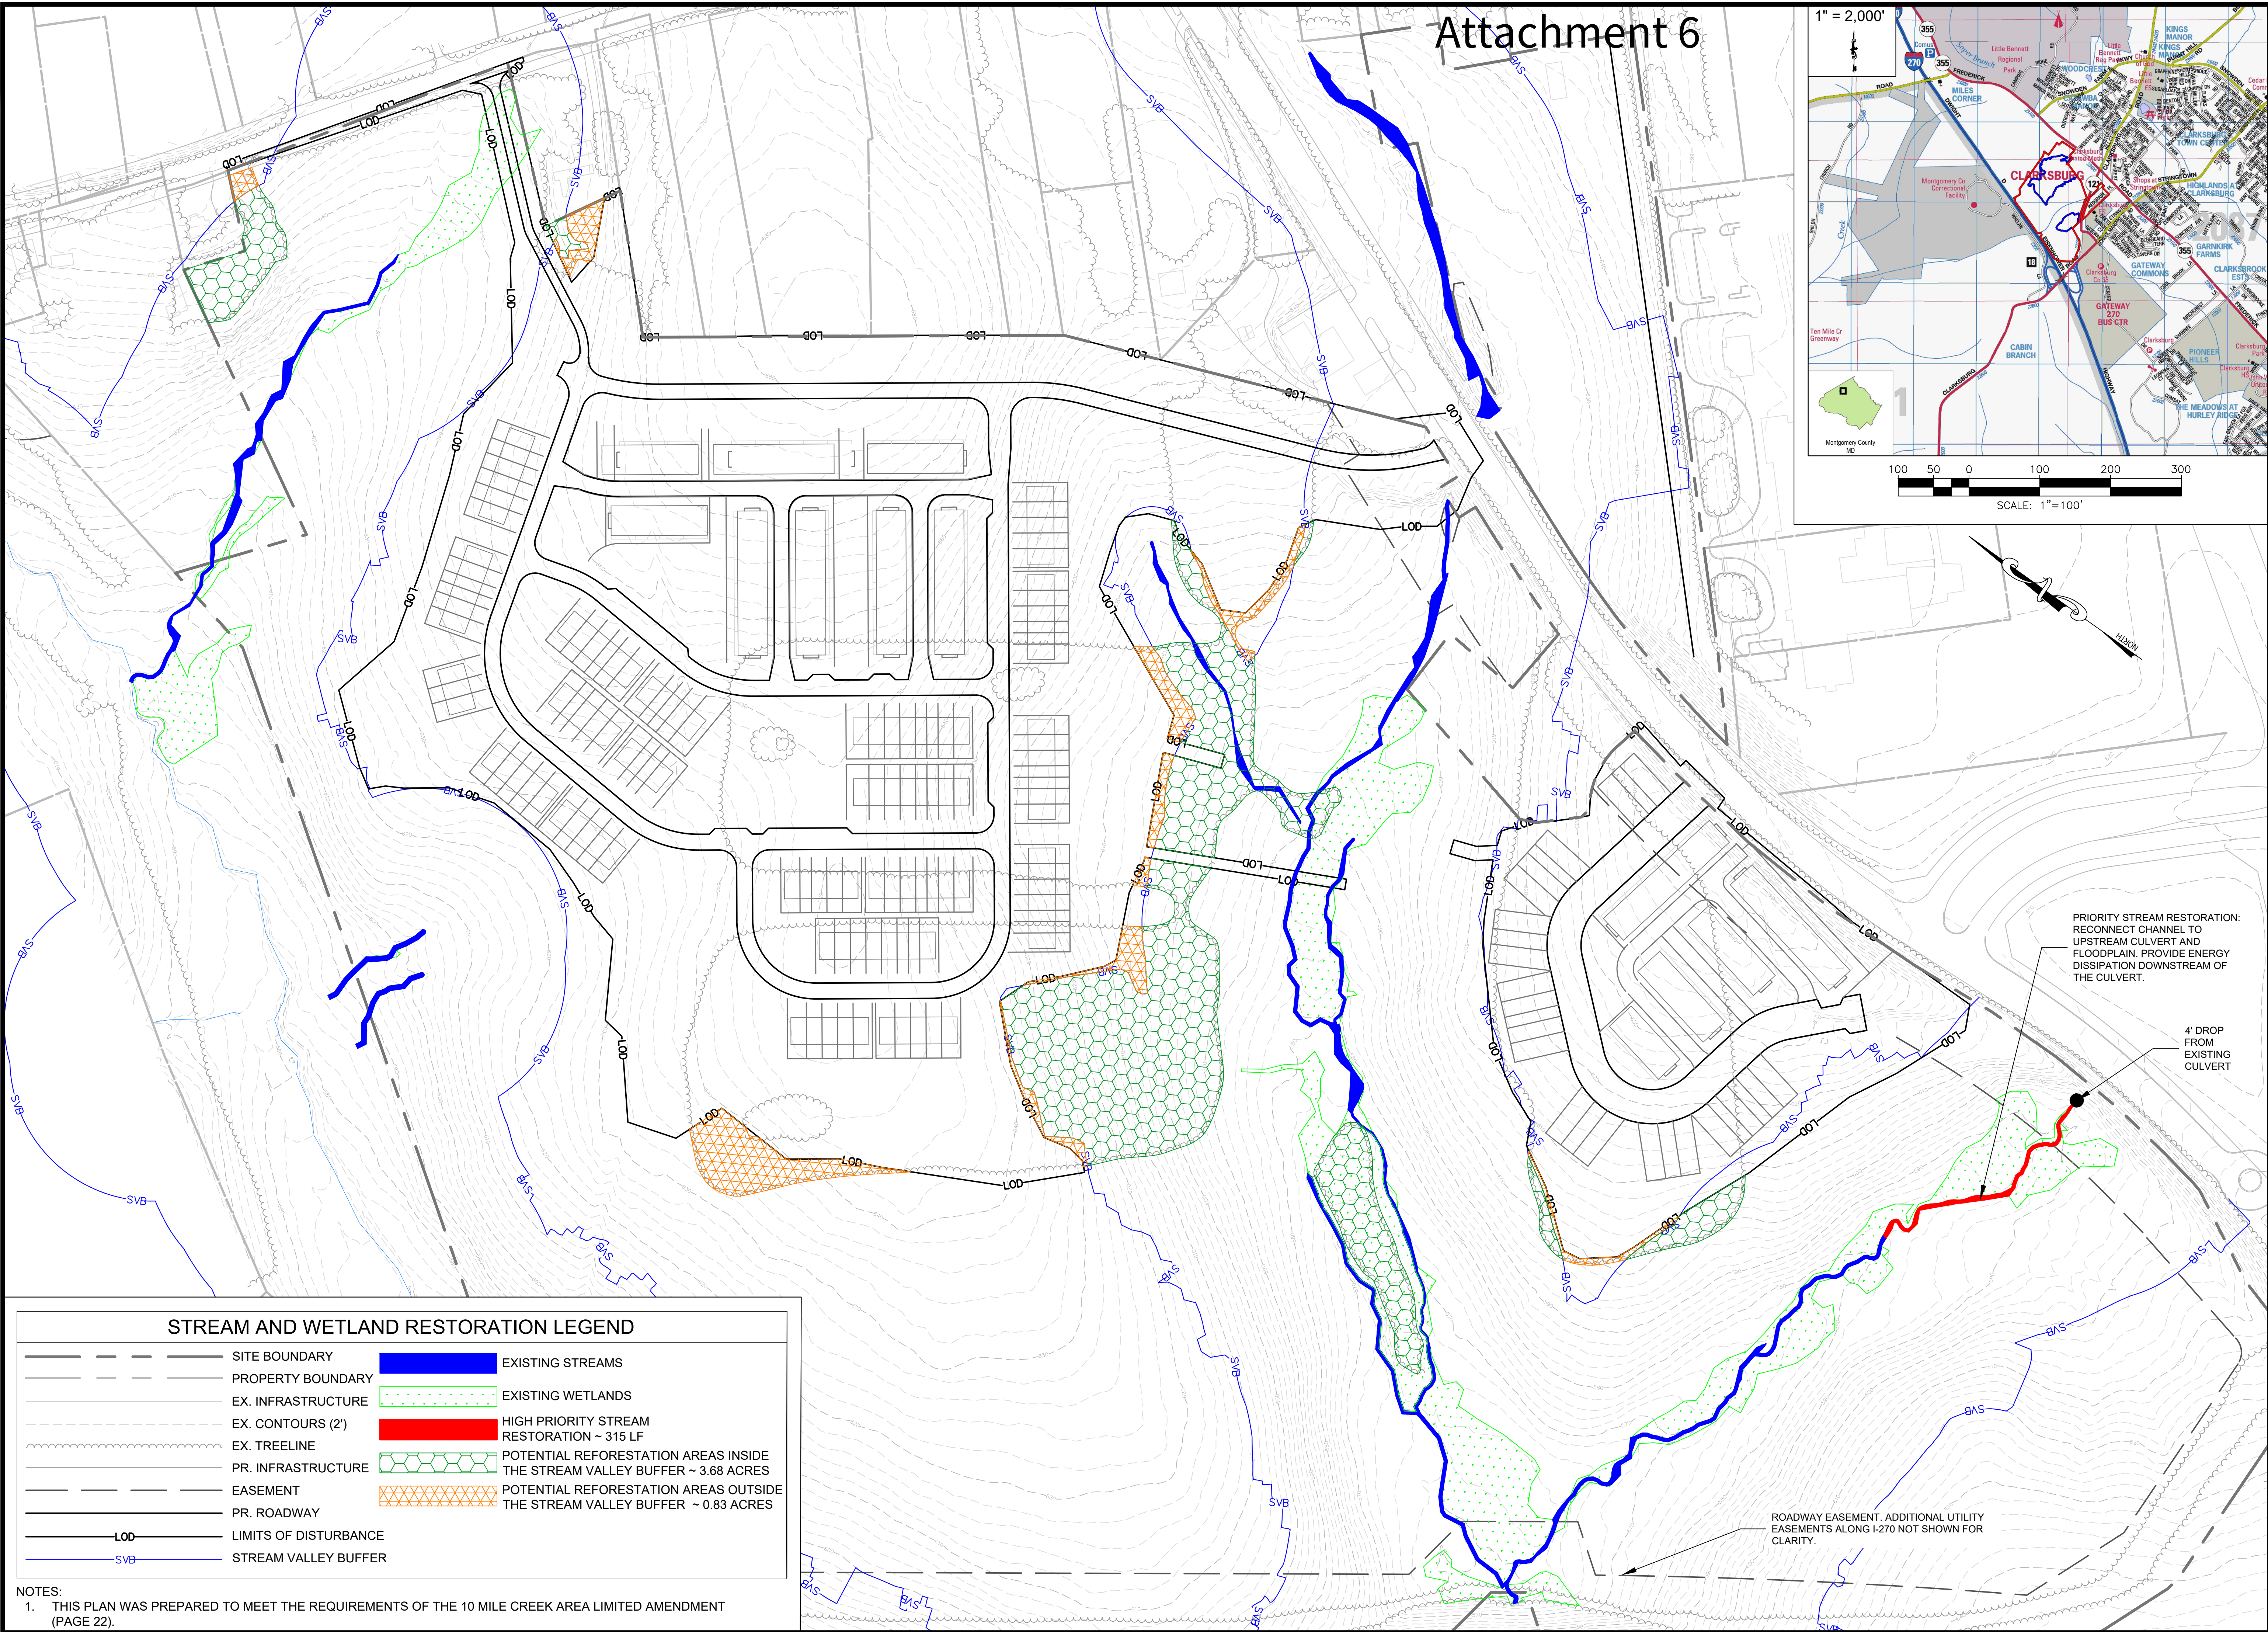

STREAM AND WETLAND RESTORATION LEGEND

- | | | | |
|--|-----------------------|--|---|
| | SITE BOUNDARY | | EXISTING STREAMS |
| | PROPERTY BOUNDARY | | EXISTING WETLANDS |
| | EX. INFRASTRUCTURE | | HIGH PRIORITY STREAM RESTORATION ~ 315 LF |
| | EX. CONTOURS (2') | | POTENTIAL REFORESTATION AREAS INSIDE THE STREAM VALLEY BUFFER ~ 3.68 ACRES |
| | EX. TREELINE | | POTENTIAL REFORESTATION AREAS OUTSIDE THE STREAM VALLEY BUFFER ~ 0.83 ACRES |
| | PR. INFRASTRUCTURE | | |
| | EASEMENT | | |
| | PR. ROADWAY | | |
| | LIMITS OF DISTURBANCE | | |
| | STREAM VALLEY BUFFER | | |

NOTES:

1. THIS PLAN WAS PREPARED TO MEET THE REQUIREMENTS OF THE 10 MILE CREEK AREA LIMITED AMENDMENT (PAGE 22).