


McComas Avenue Neighborhood Greenway

Project Overview Map

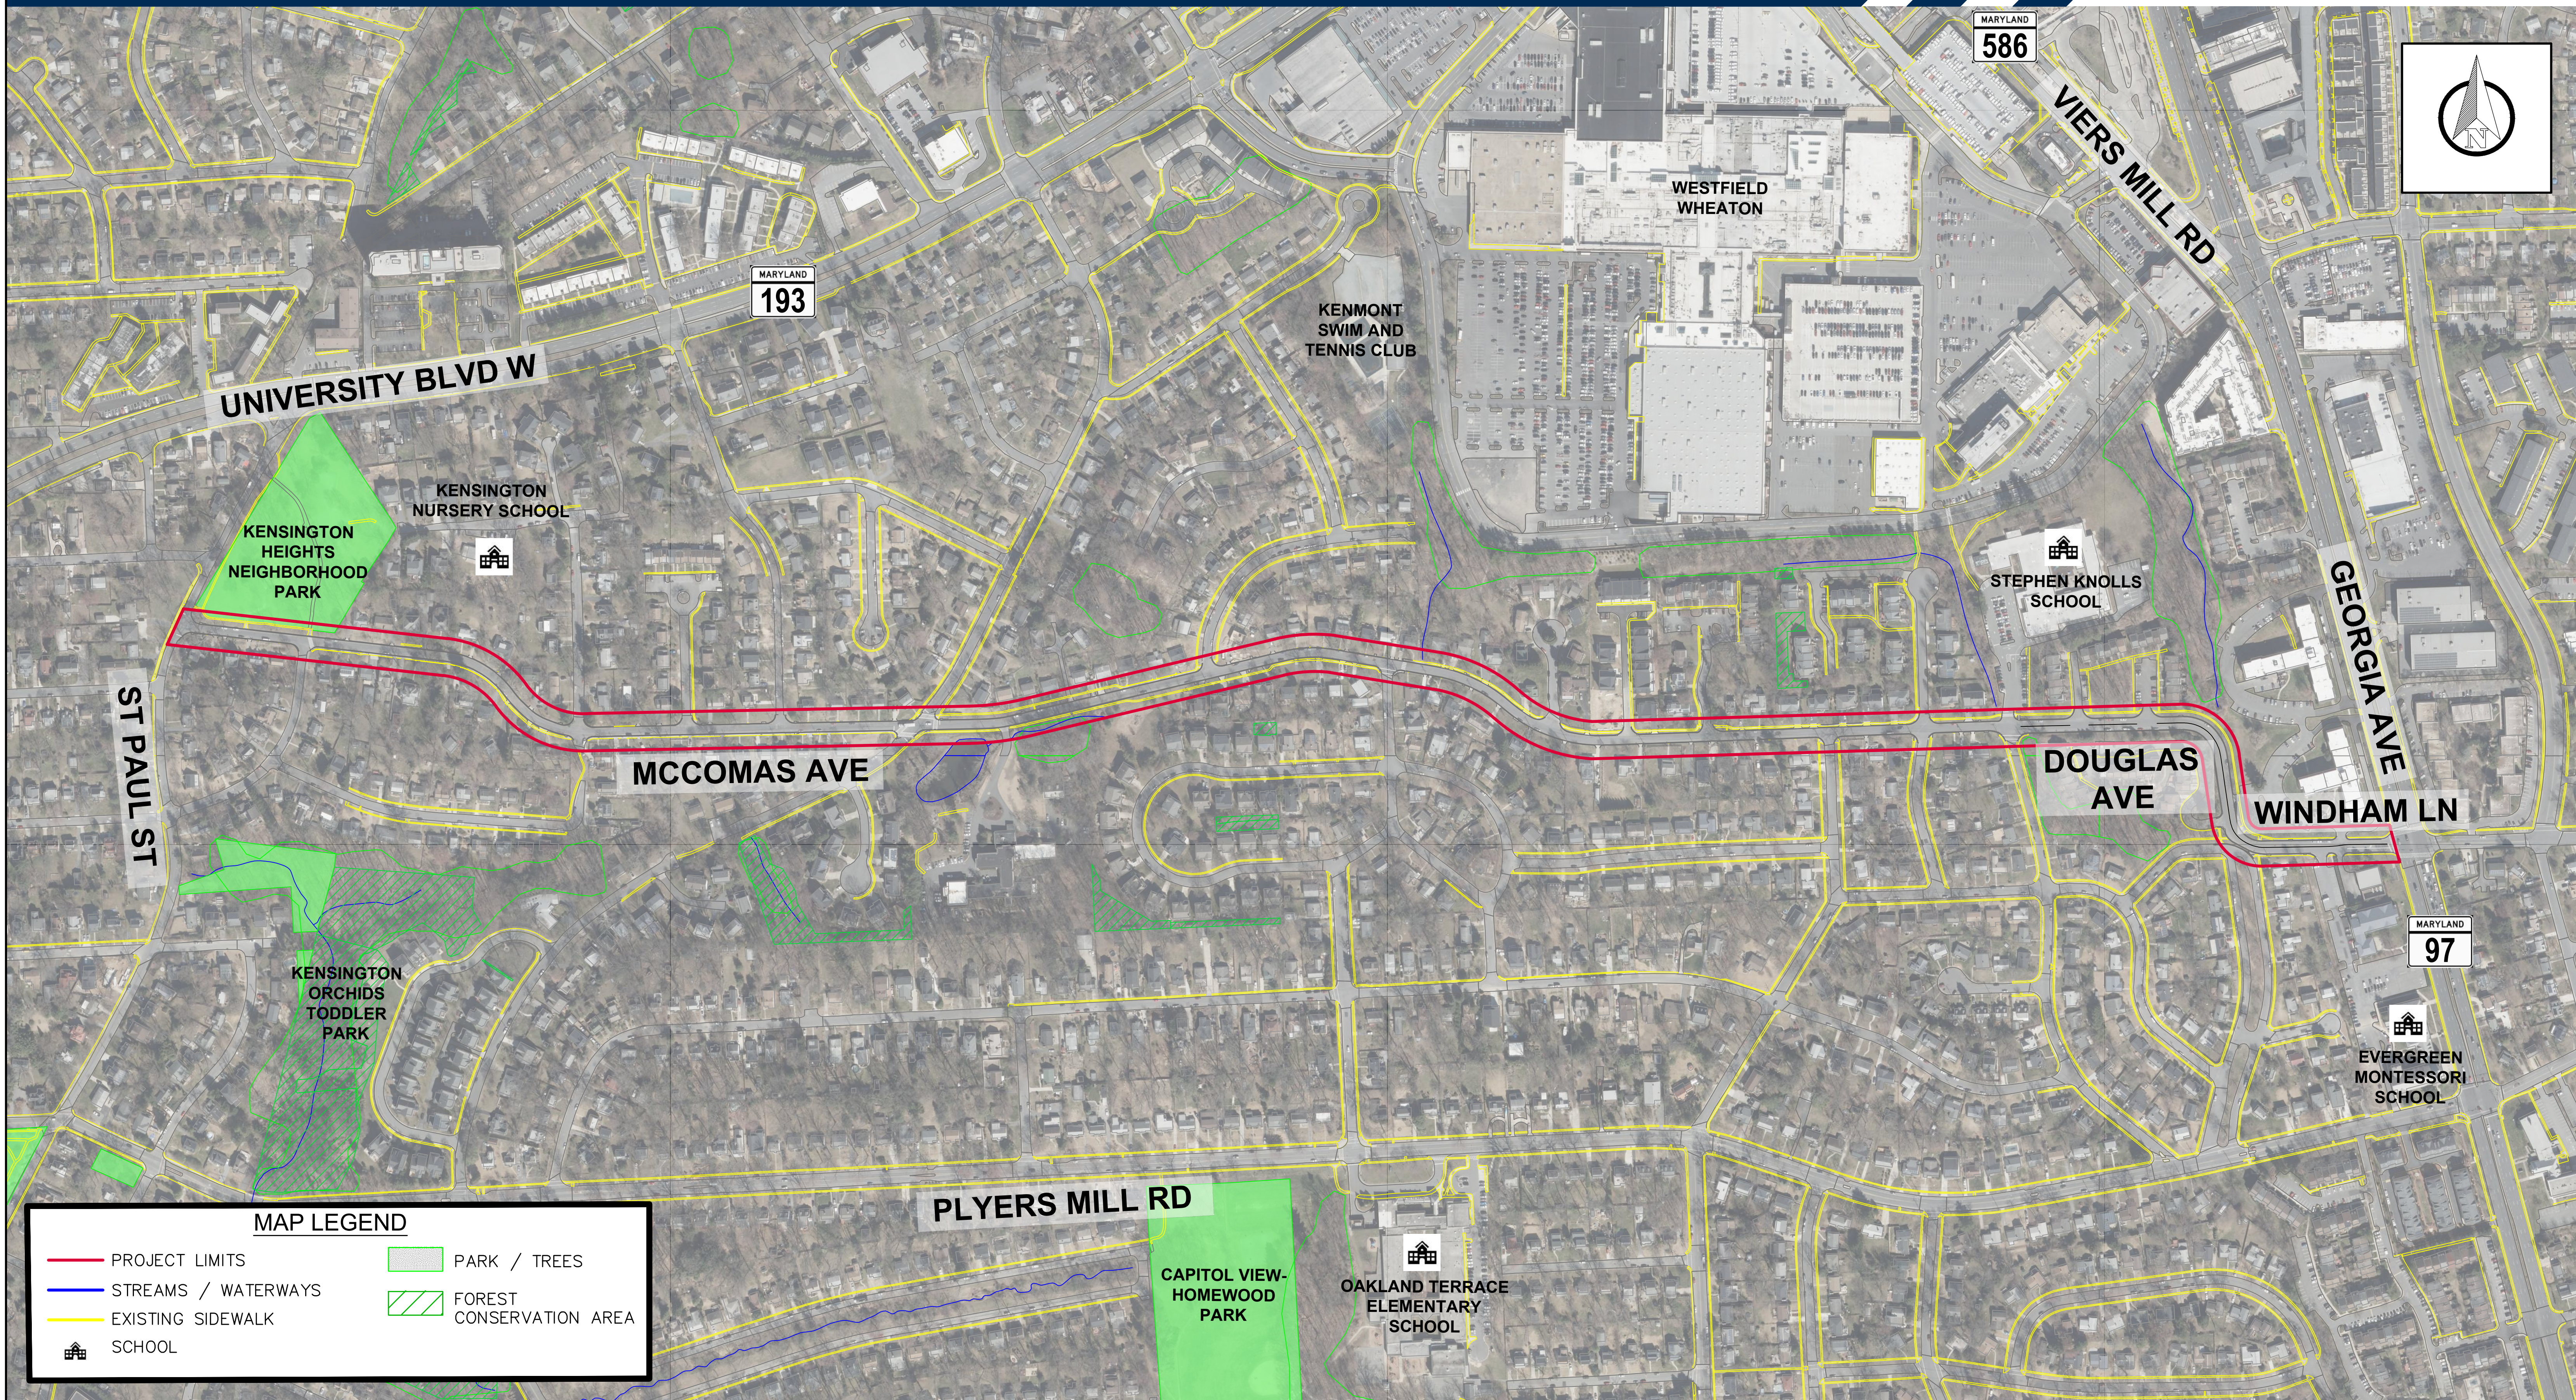

MAP LEGEND



- PROJECT LIMITS
- STREAMS / WATERWAYS
- EXISTING SIDEWALK
- SCHOOL
- PARK / TREES
- FOREST CONSERVATION AREA



C:\2018\1804565_009_MCCOMAS_AVENUE_PLOT\CADD\1_Plot_Location_Map_McComas.dwg 4/11/2023


McComas Avenue Neighborhood Greenway

Project Location Map

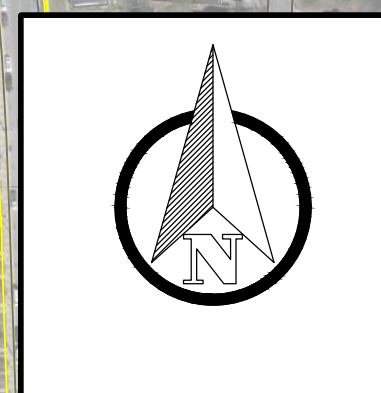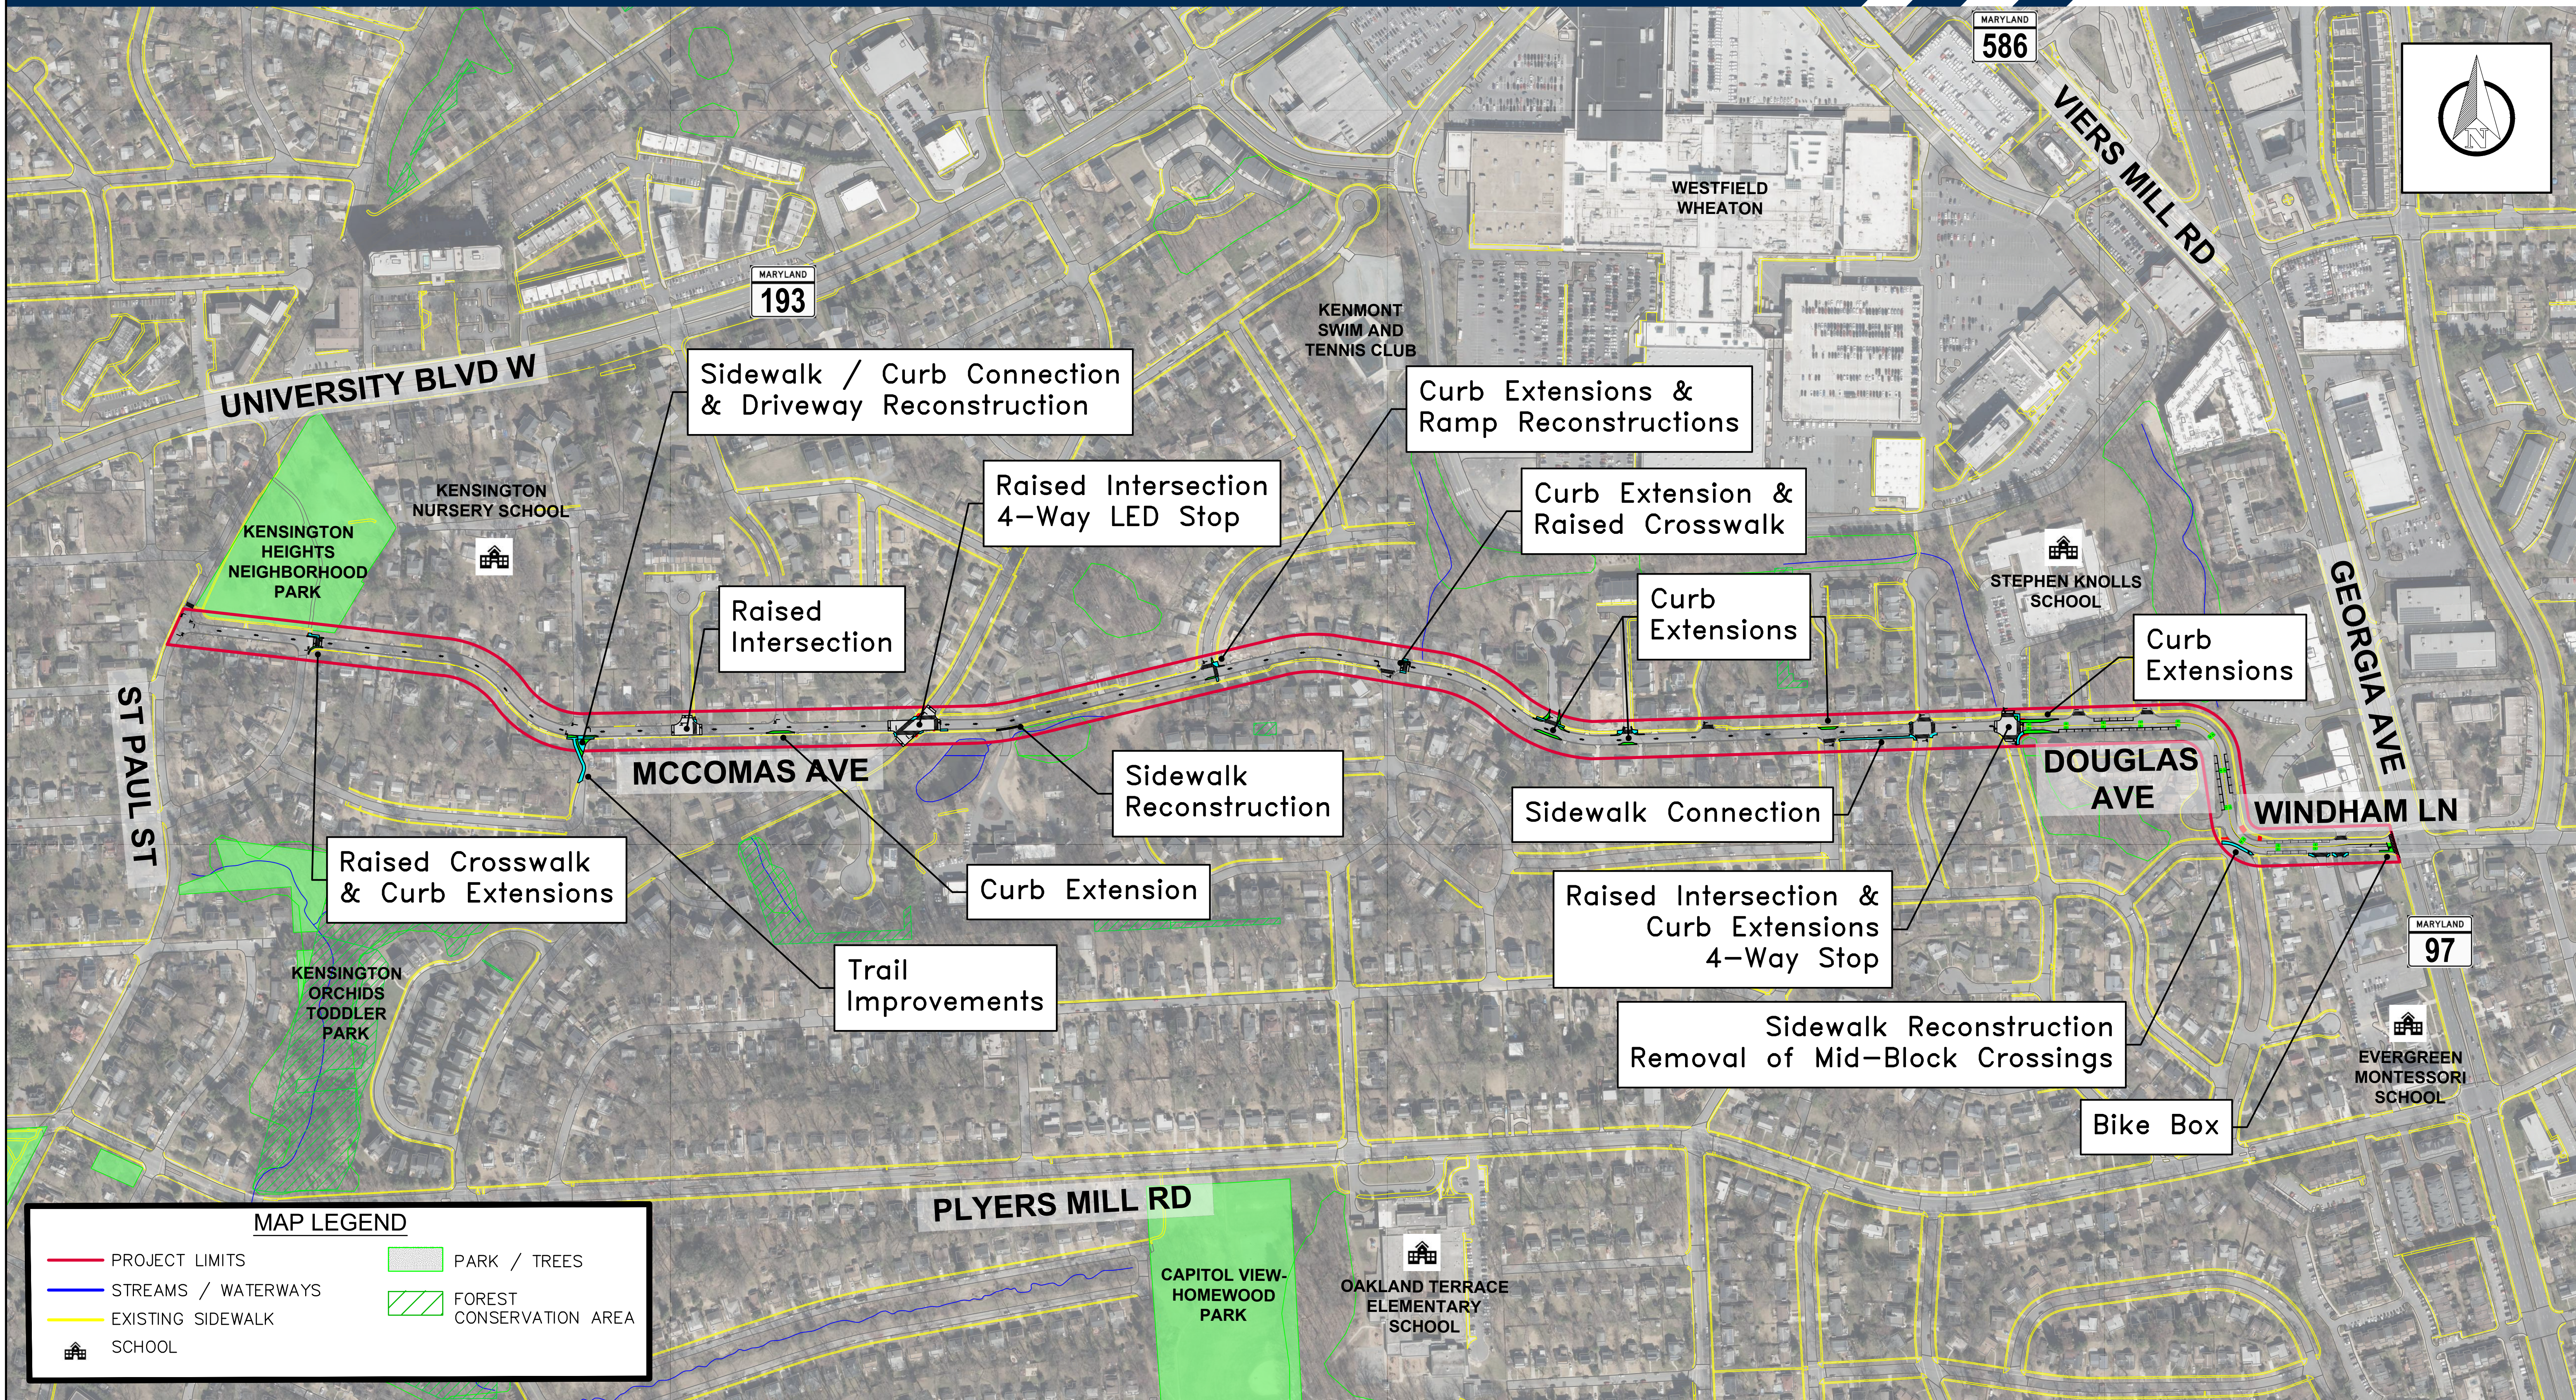

MAP LEGEND



- PROJECT LIMITS (Red line)
- STREAMS / WATERWAYS (Blue line)
- EXISTING SIDEWALK (Yellow line)
- SCHOOL (School icon)
- PARK / TREES (Green shaded area)
- FOREST CONSERVATION AREA (Green hatched area)

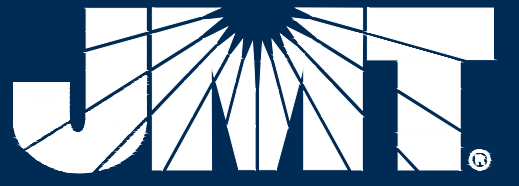

C:\2018\1804565_009_McCOMAS_AVENUE_Pilot\CAD\DDI_Pilot Location Map with Callouts_McComas.dwg 4/12/2023

McComas Avenue Neighborhood Greenway

McComas Avenue at St. Paul Street - Shared Lane

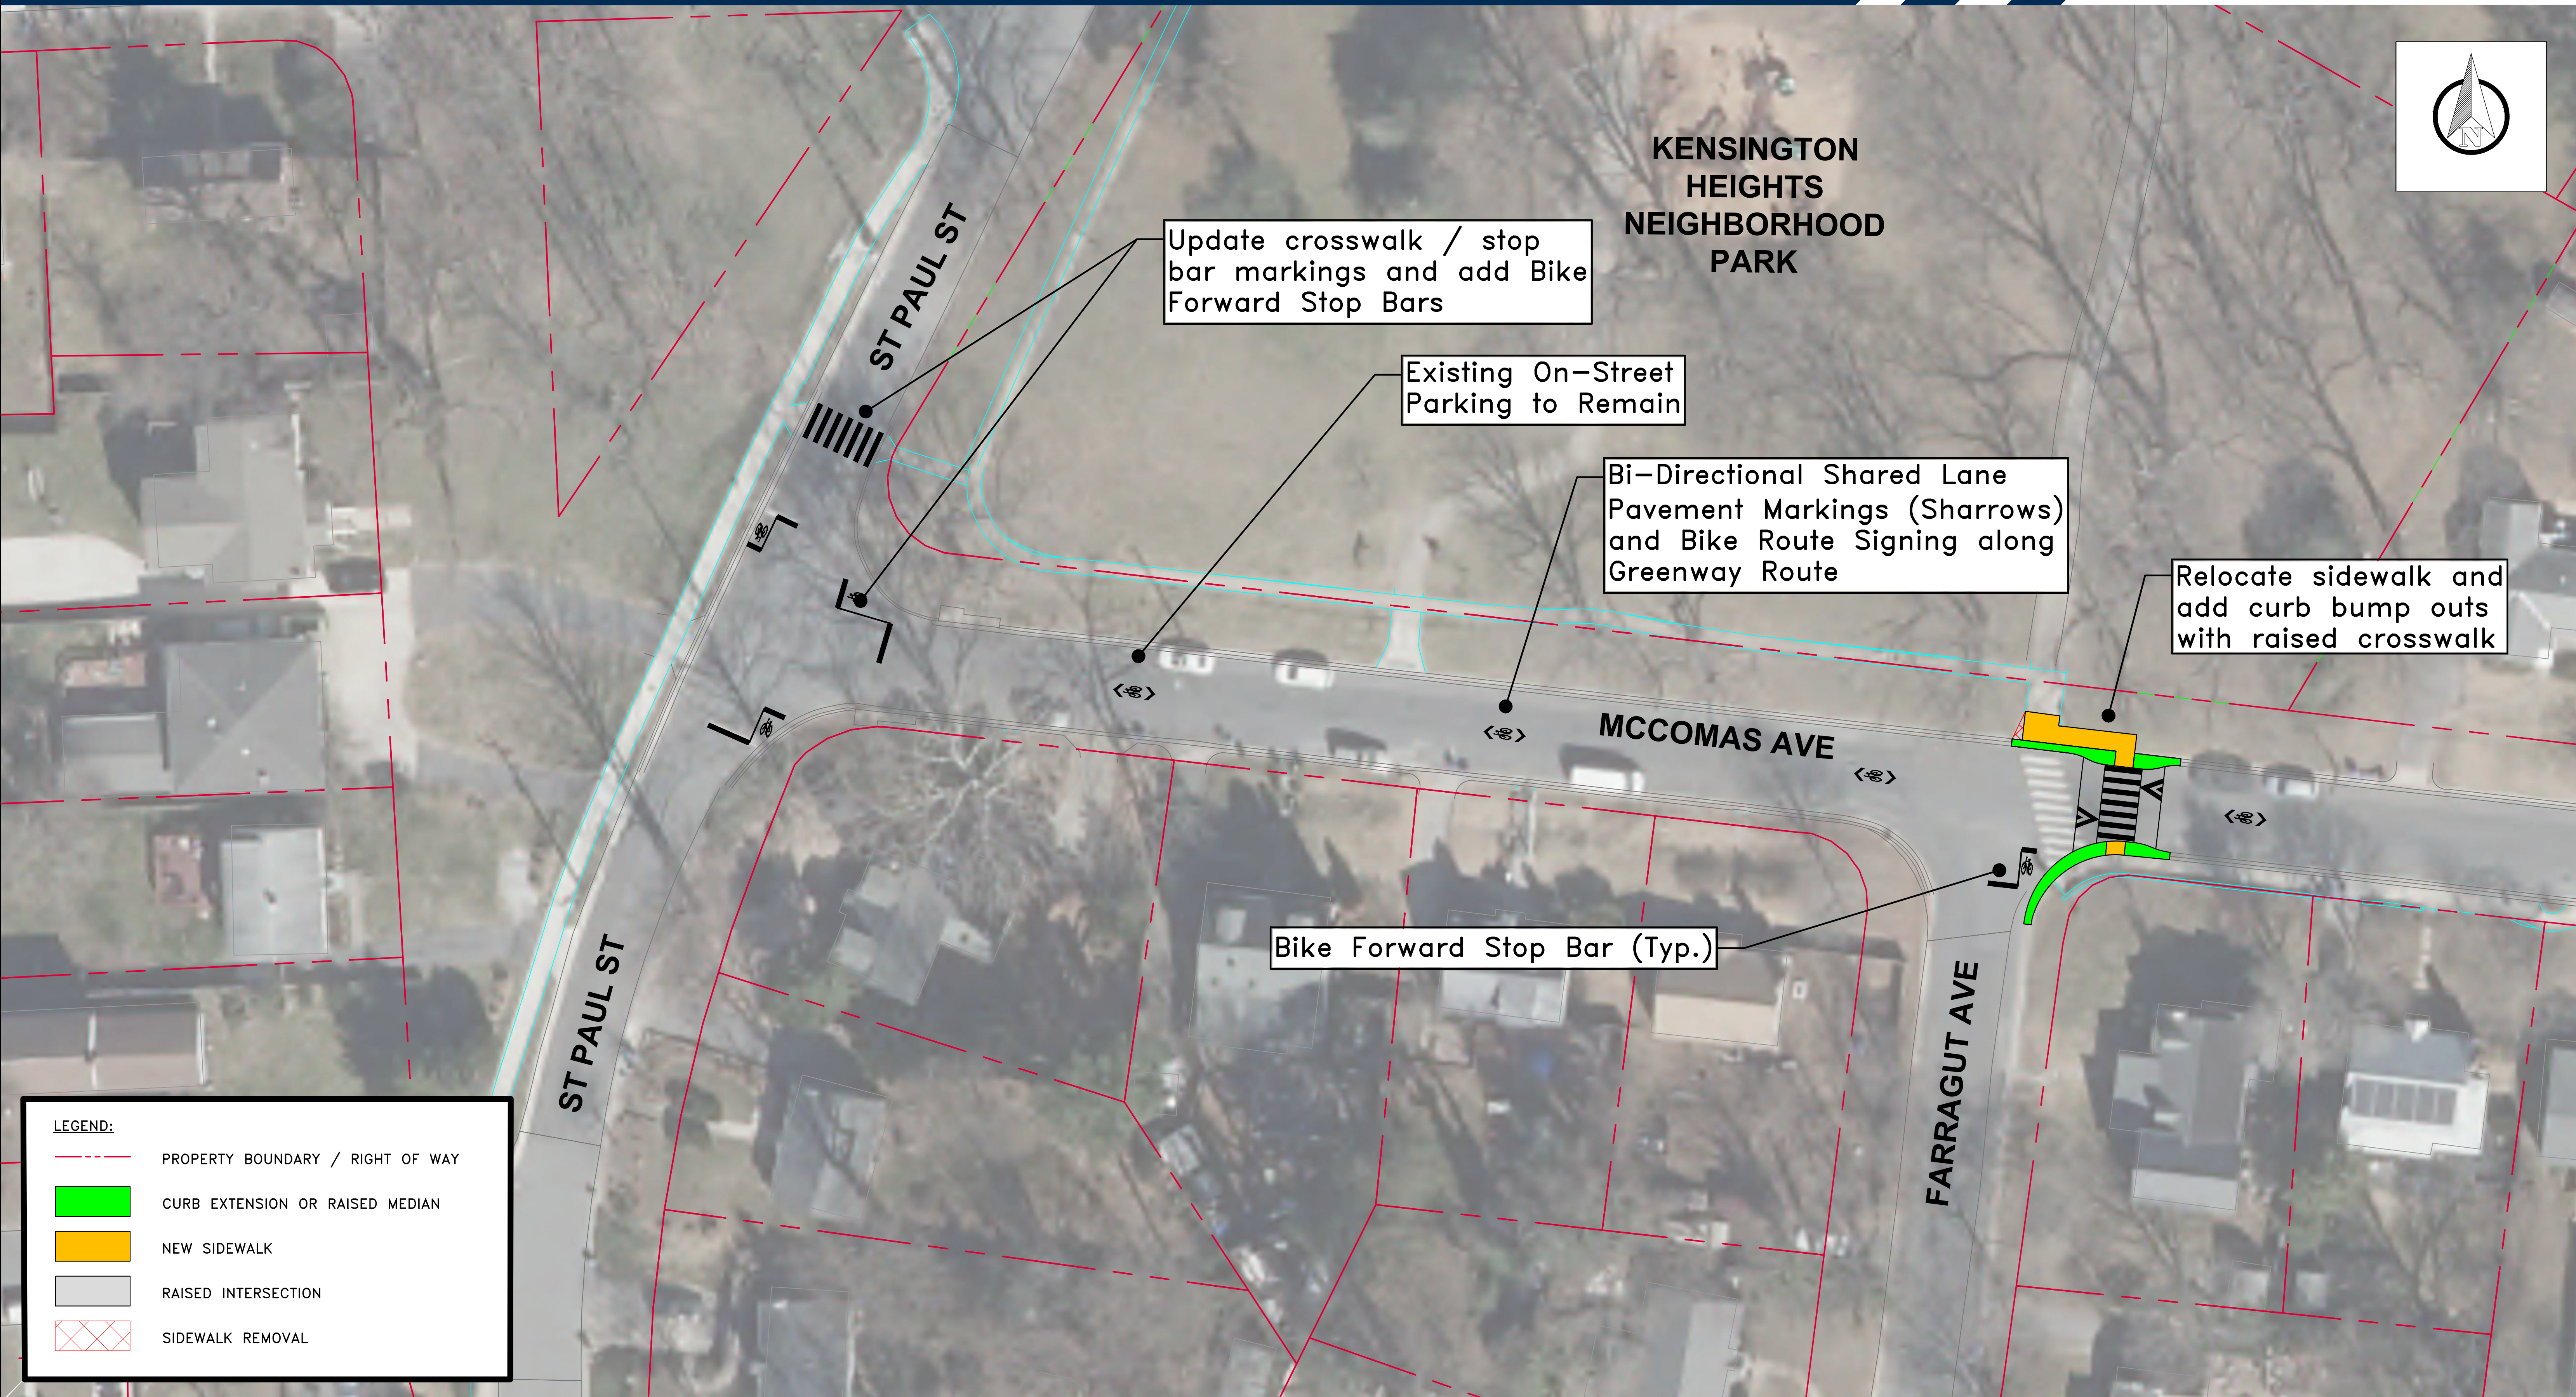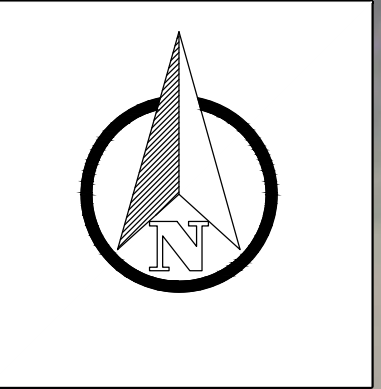

Update crosswalk / stop bar markings and add Bike Forward Stop Bars

Existing On-Street Parking to Remain

Bi-Directional Shared Lane Pavement Markings (Sharrows) and Bike Route Signing along Greenway Route

Relocate sidewalk and add curb bump outs with raised crosswalk

Bike Forward Stop Bar (Typ.)

LEGEND:



- PROPERTY BOUNDARY / RIGHT OF WAY
- CURB EXTENSION OR RAISED MEDIAN
- NEW SIDEWALK
- RAISED INTERSECTION
- SIDEWALK REMOVAL



C:\2018\1804565_009_McCOMAS_AVENUE_Pilot\CD\PHD-06_Shared Lane with Curbing_McComas.dwg 4/12/2023

McComas Avenue Neighborhood Greenway

McComas Avenue at Pearson Street - Shared Lane

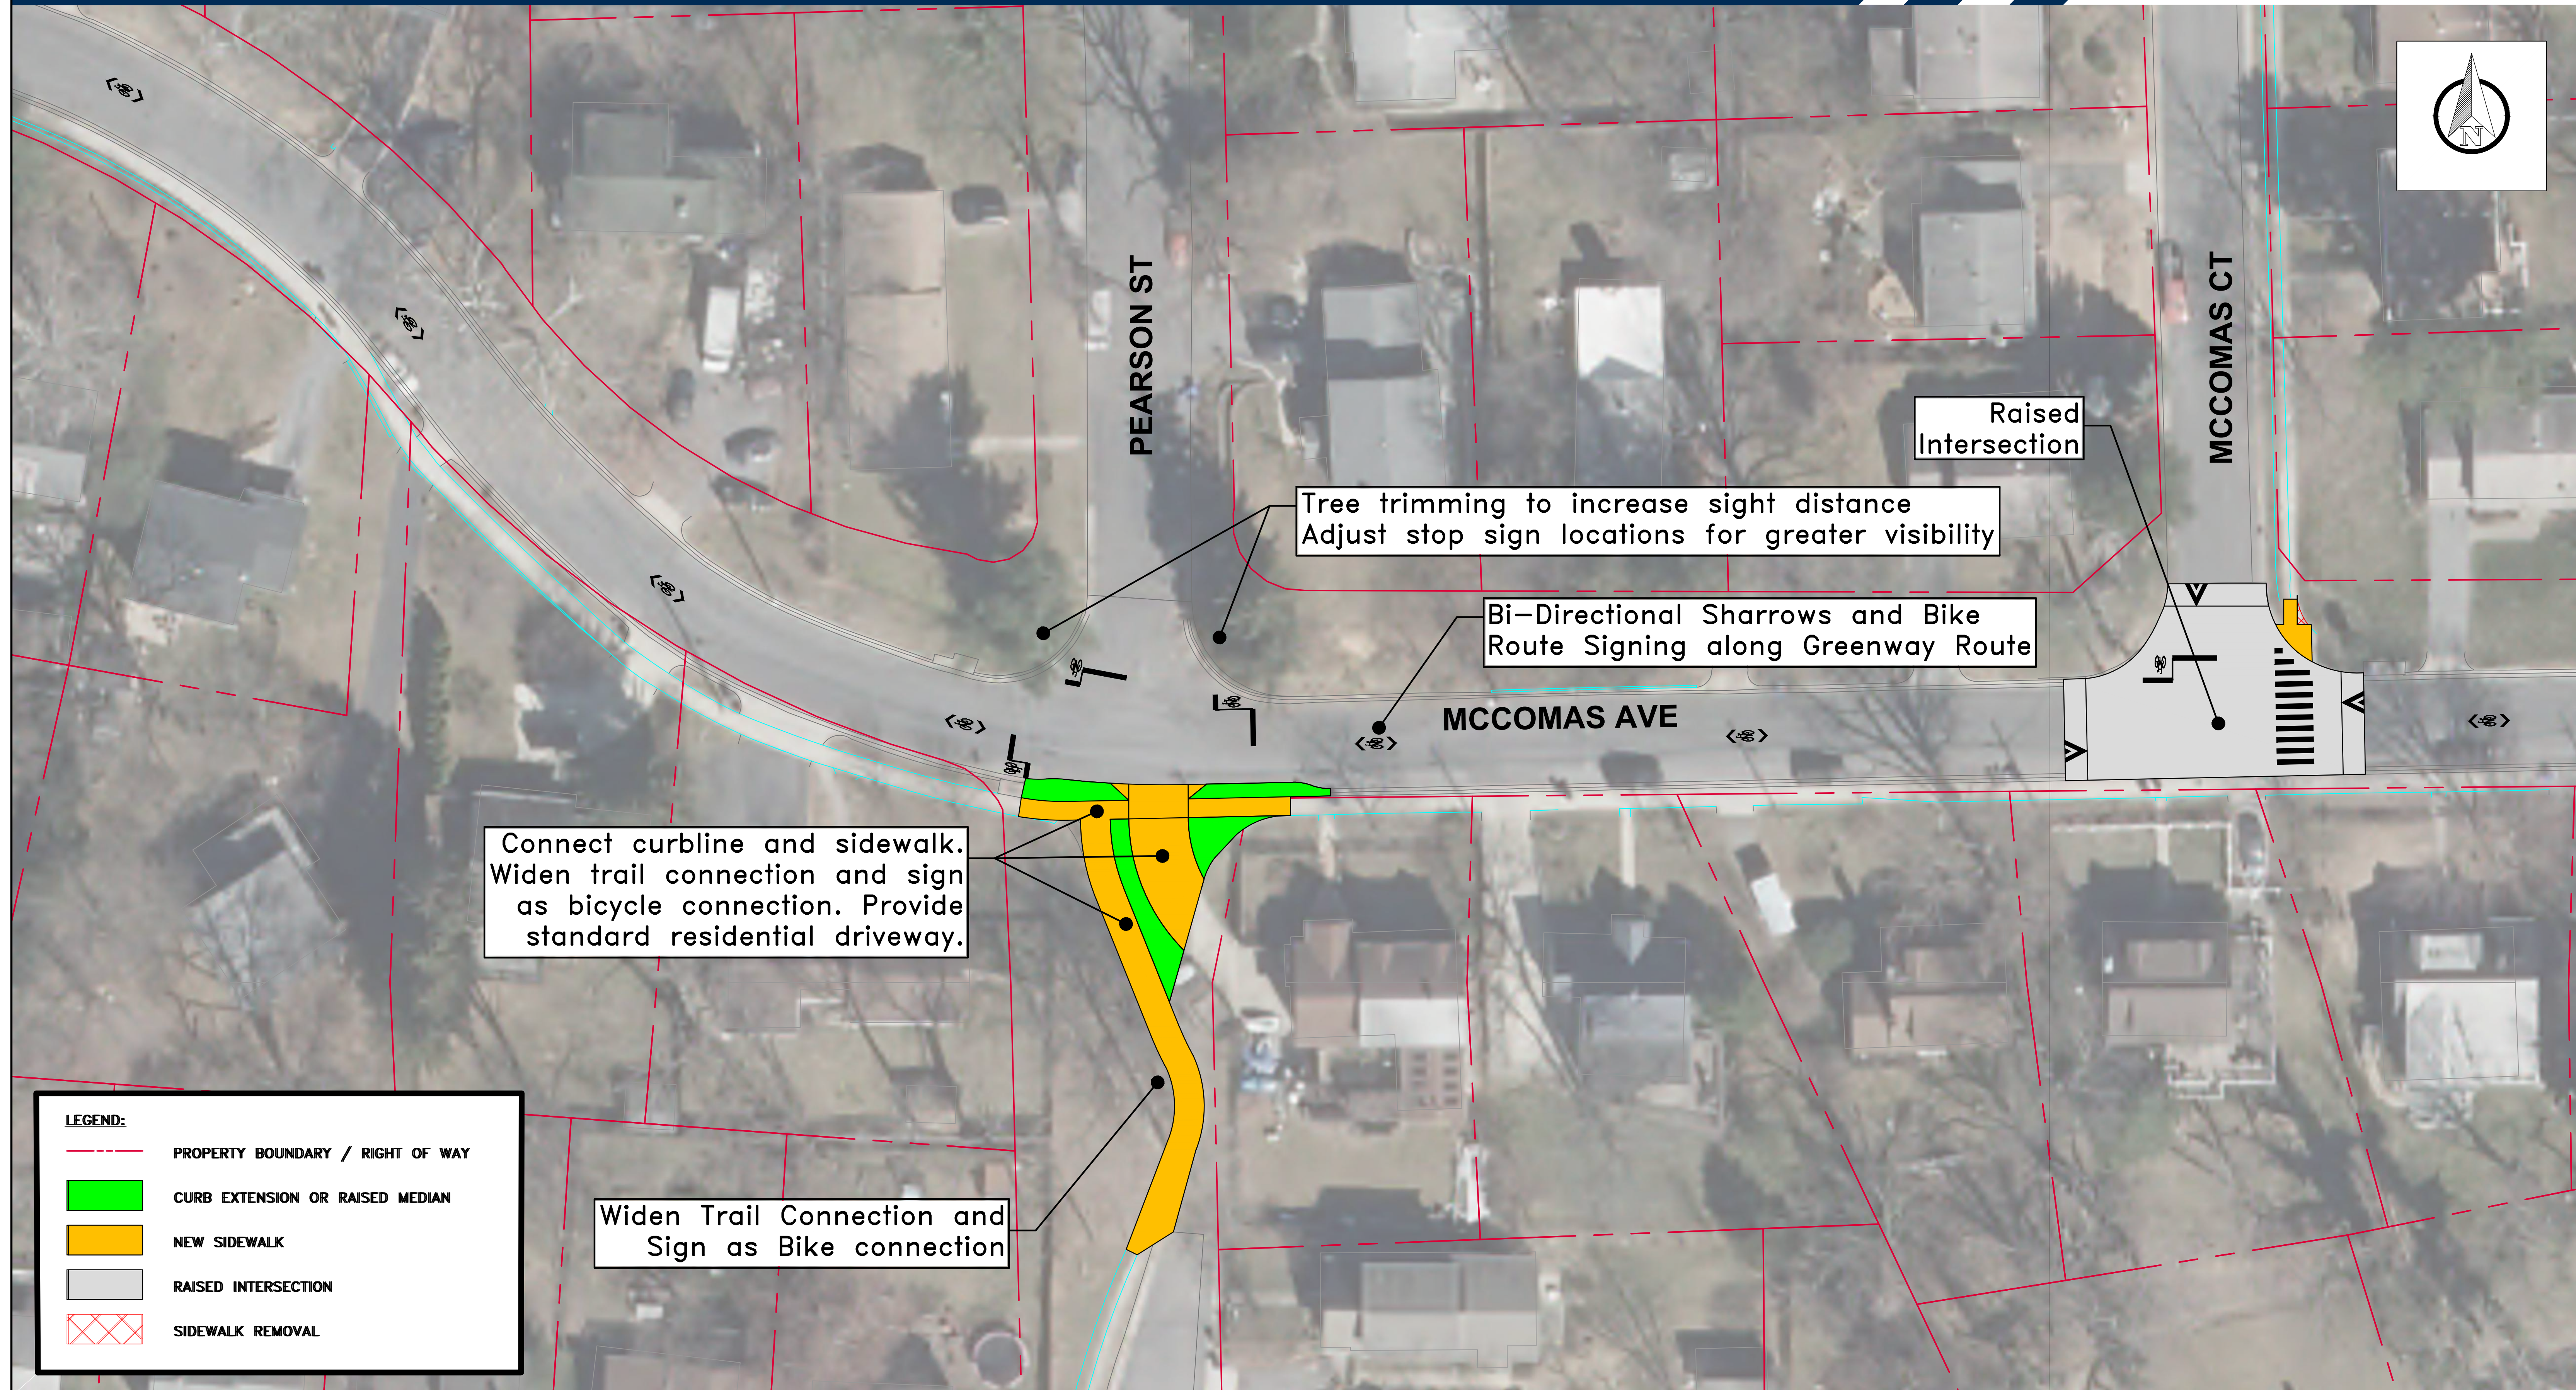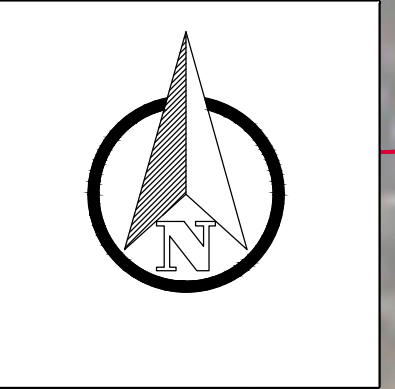



LEGEND:

	PROPERTY BOUNDARY / RIGHT OF WAY
	CURB EXTENSION OR RAISED MEDIAN
	NEW SIDEWALK
	RAISED INTERSECTION
	SIDEWALK REMOVAL



C:\2018\1804565_009_MCCOMAS_AVENUE_PILOT\CD\PHD-06_Shared Lane with Curbing_McComas.dwg 4/12/2023

McComas Avenue Neighborhood Greenway

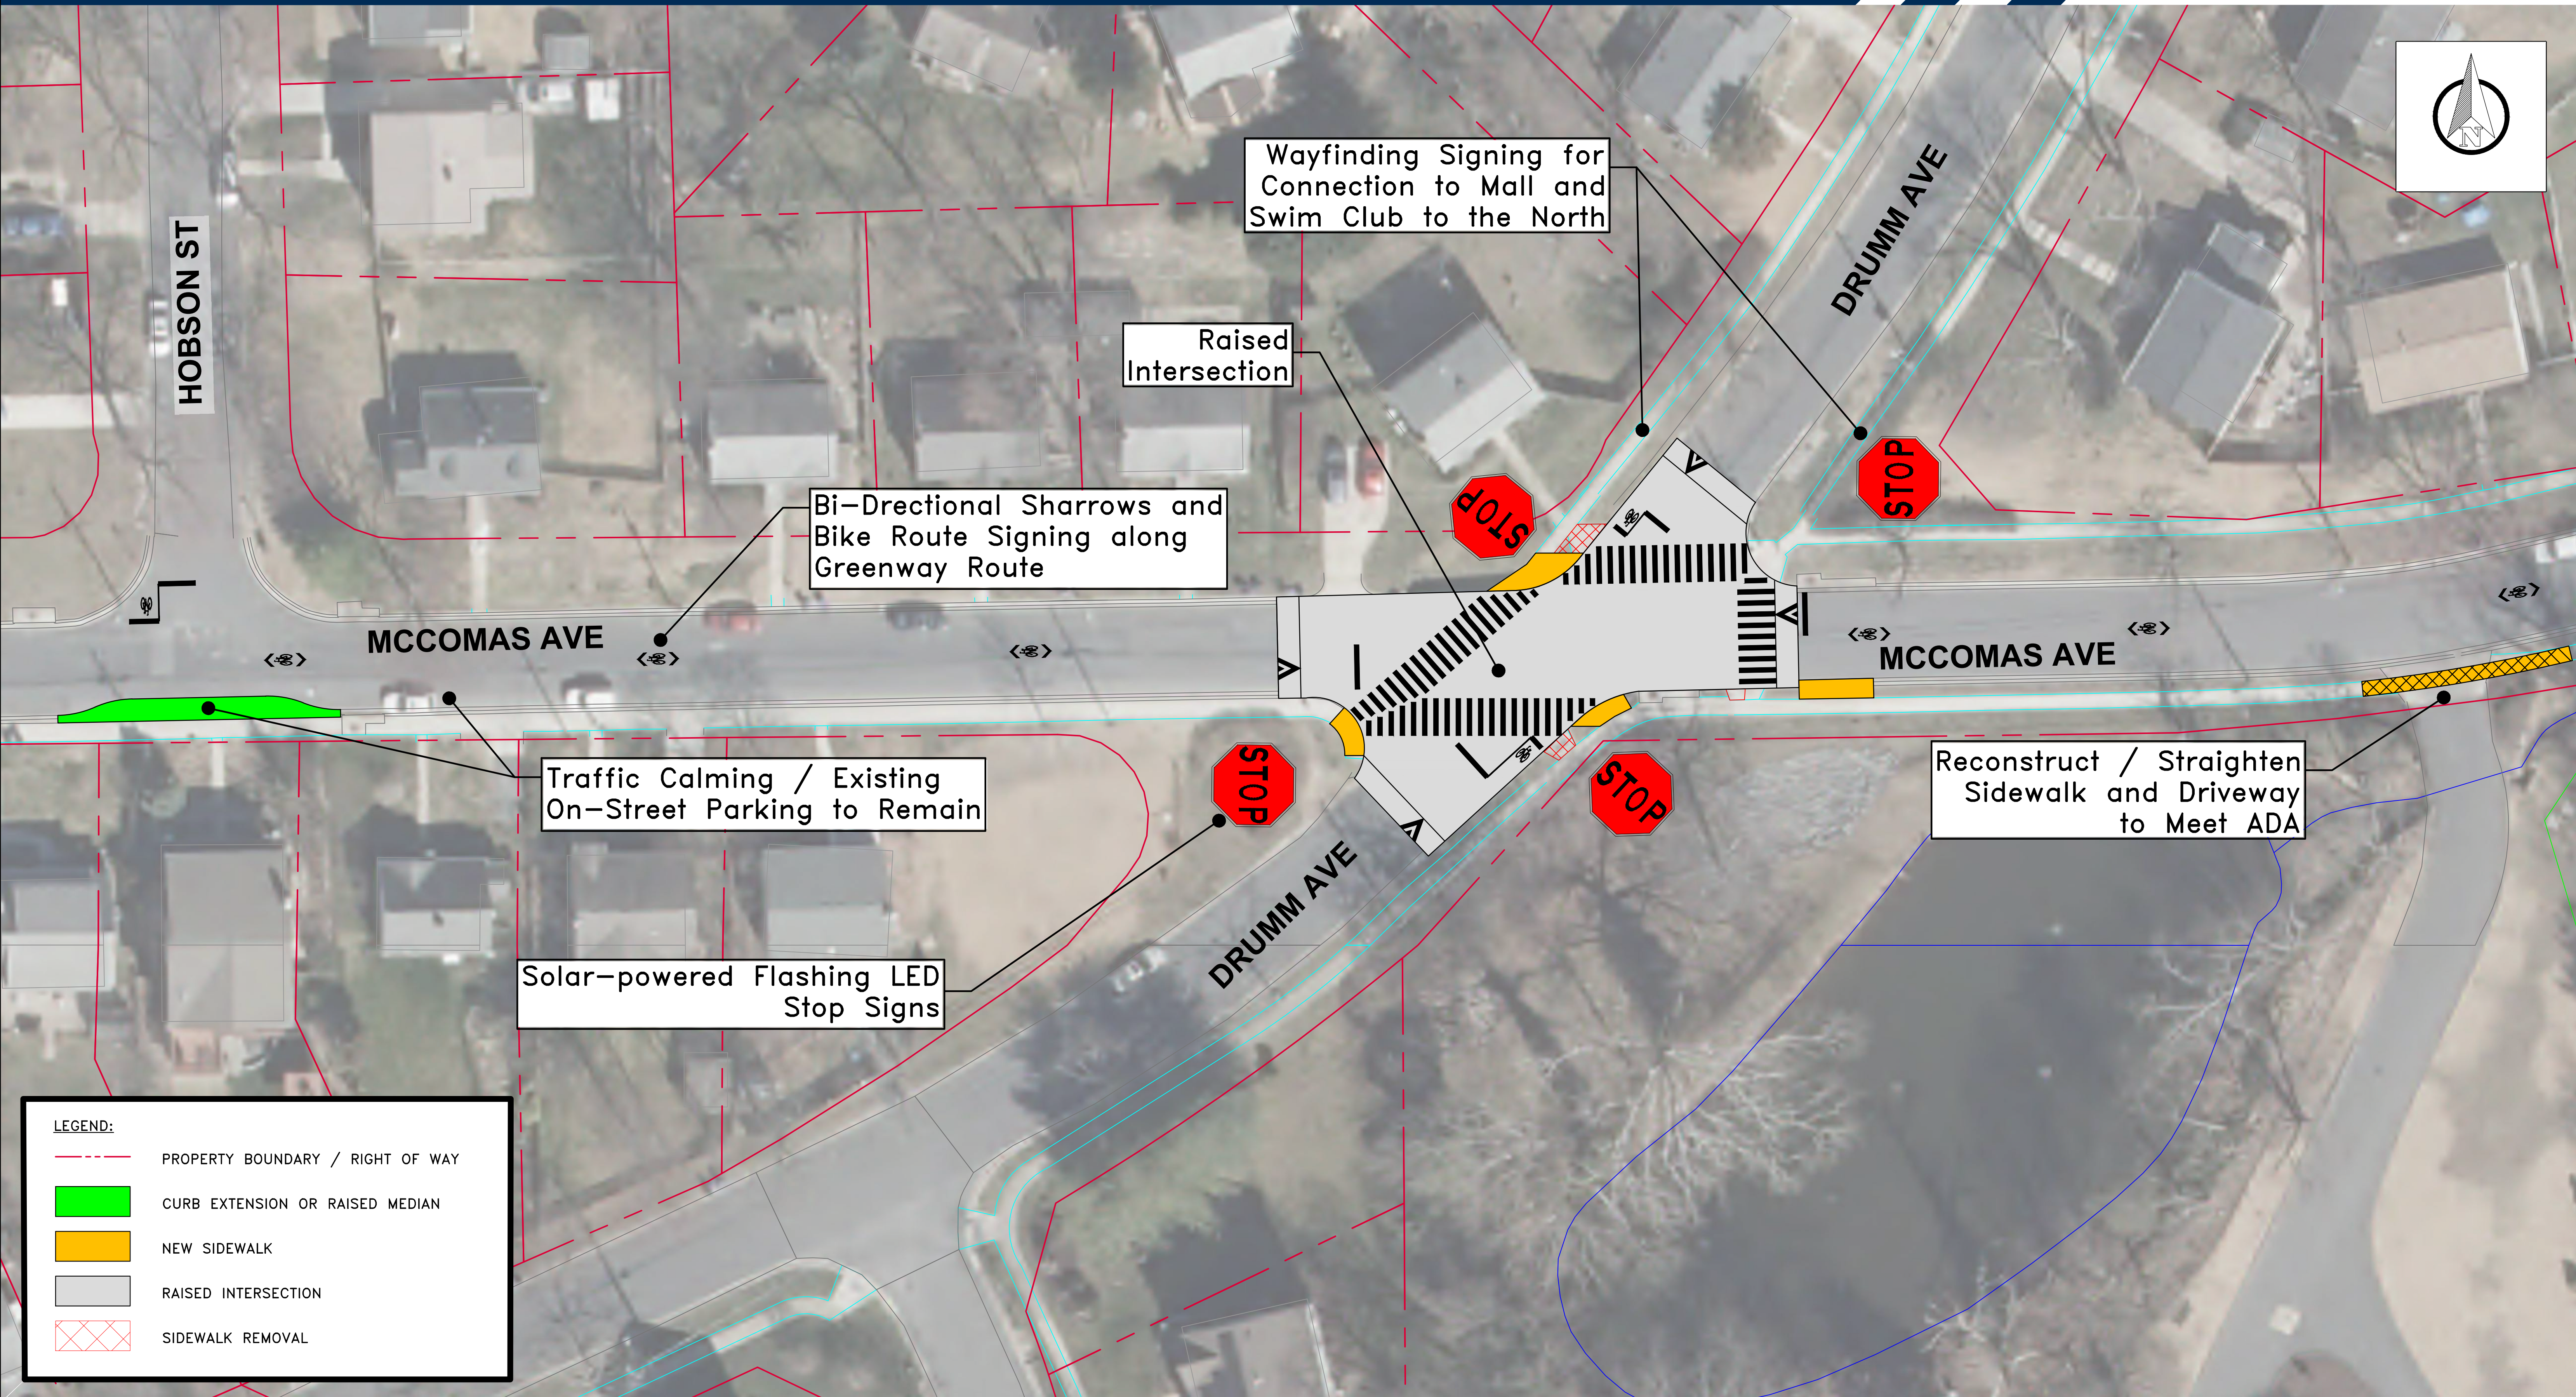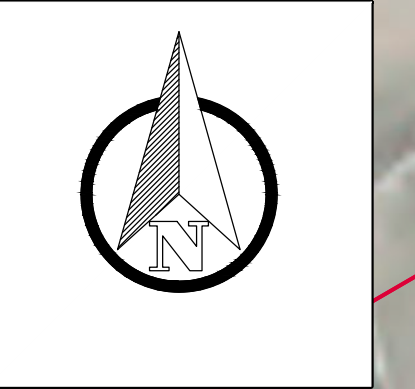

LEGEND:



- PROPERTY BOUNDARY / RIGHT OF WAY
- CURB EXTENSION OR RAISED MEDIAN
- NEW SIDEWALK
- RAISED INTERSECTION
- SIDEWALK REMOVAL



C:\2018\1804565_009_MCCOMAS_AVENUE_PILOT\CD\PHD-06_Shared Line with Calming_McComas.dwg 4/12/2023

McComas Avenue Neighborhood Greenway

McComas Avenue at Peregoy Drive - Shared Lane

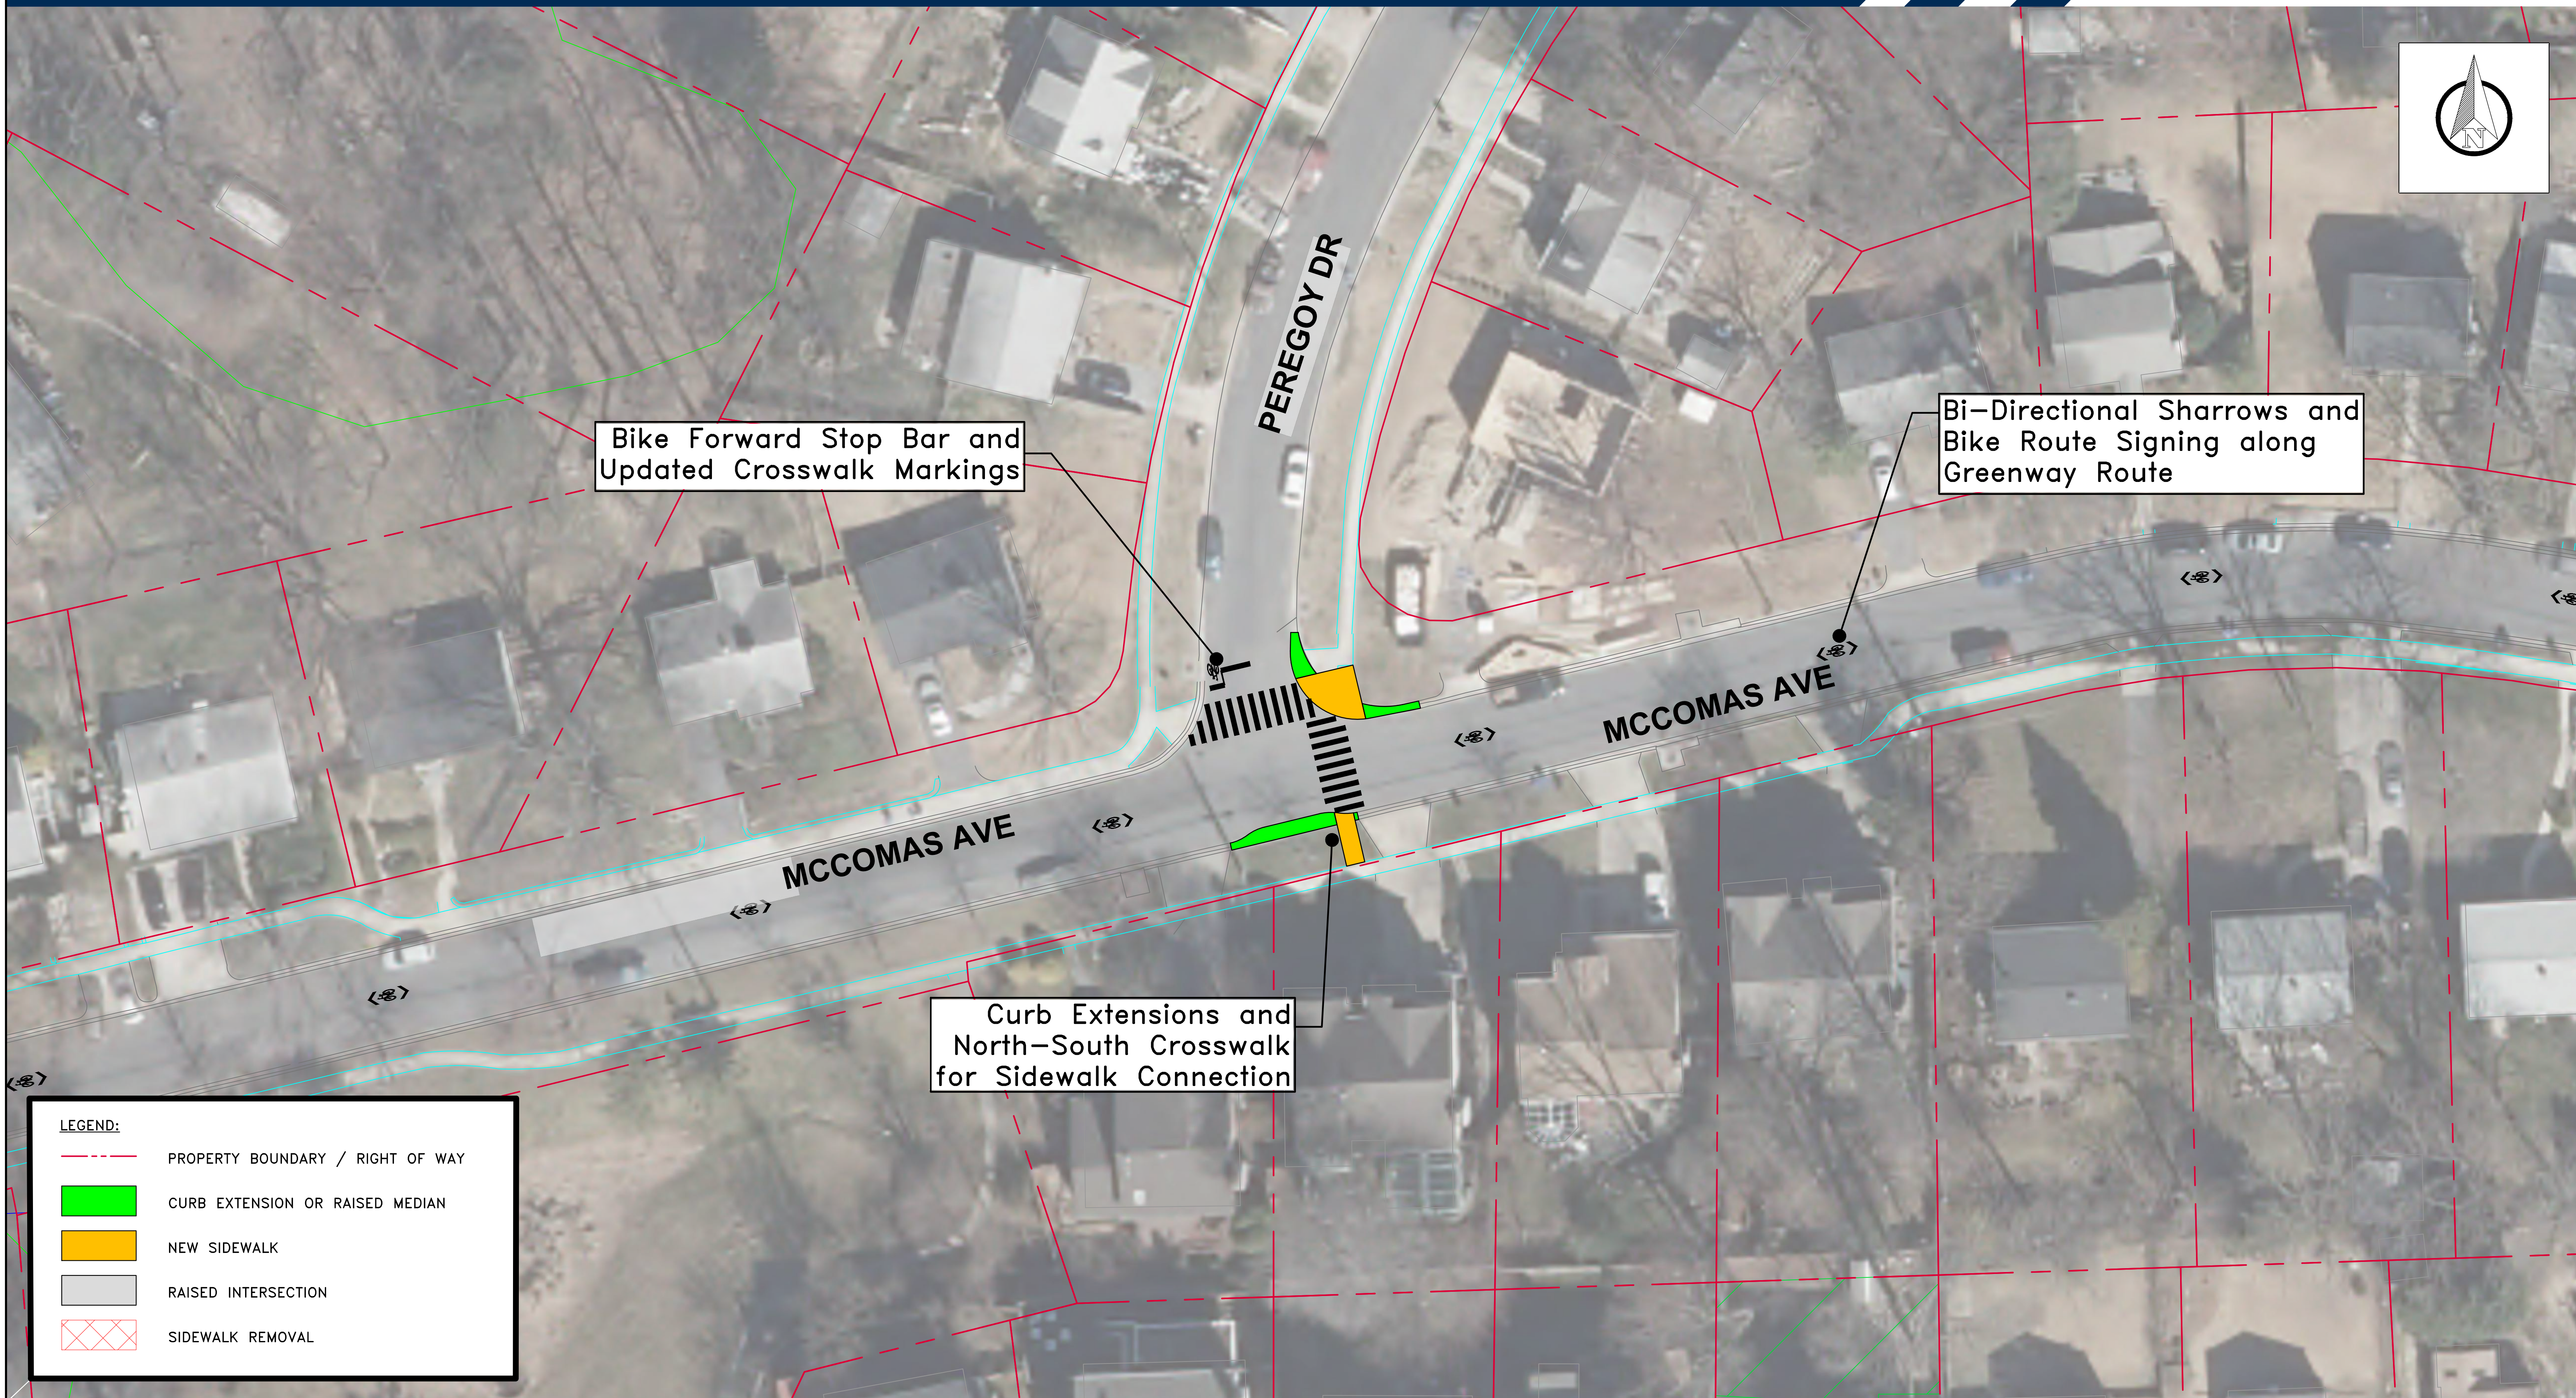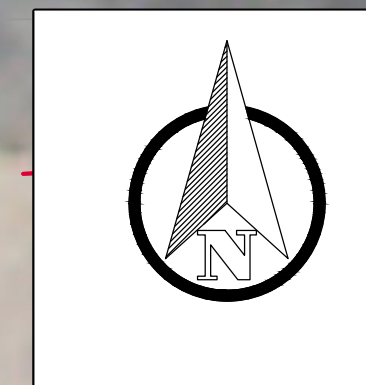


Bike Forward Stop Bar and Updated Crosswalk Markings

Bi-Directional Sharrows and Bike Route Signing along Greenway Route

Curb Extensions and North-South Crosswalk for Sidewalk Connection

LEGEND:



- PROPERTY BOUNDARY / RIGHT OF WAY
- CURB EXTENSION OR RAISED MEDIAN
- NEW SIDEWALK
- RAISED INTERSECTION
- SIDEWALK REMOVAL

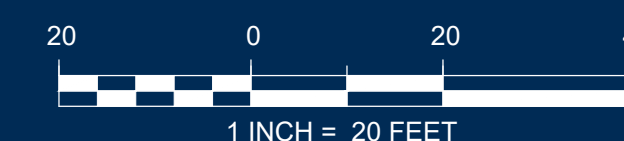

C:\2018\1804565_009_MCCOMAS_AVENUE_PILOT\CD\PHD-06_Shared Lane with Callings_McComas.dwg 4/12/2023

McComas Avenue Neighborhood Greenway

McComas Avenue at Bentley Lane - Shared Lane

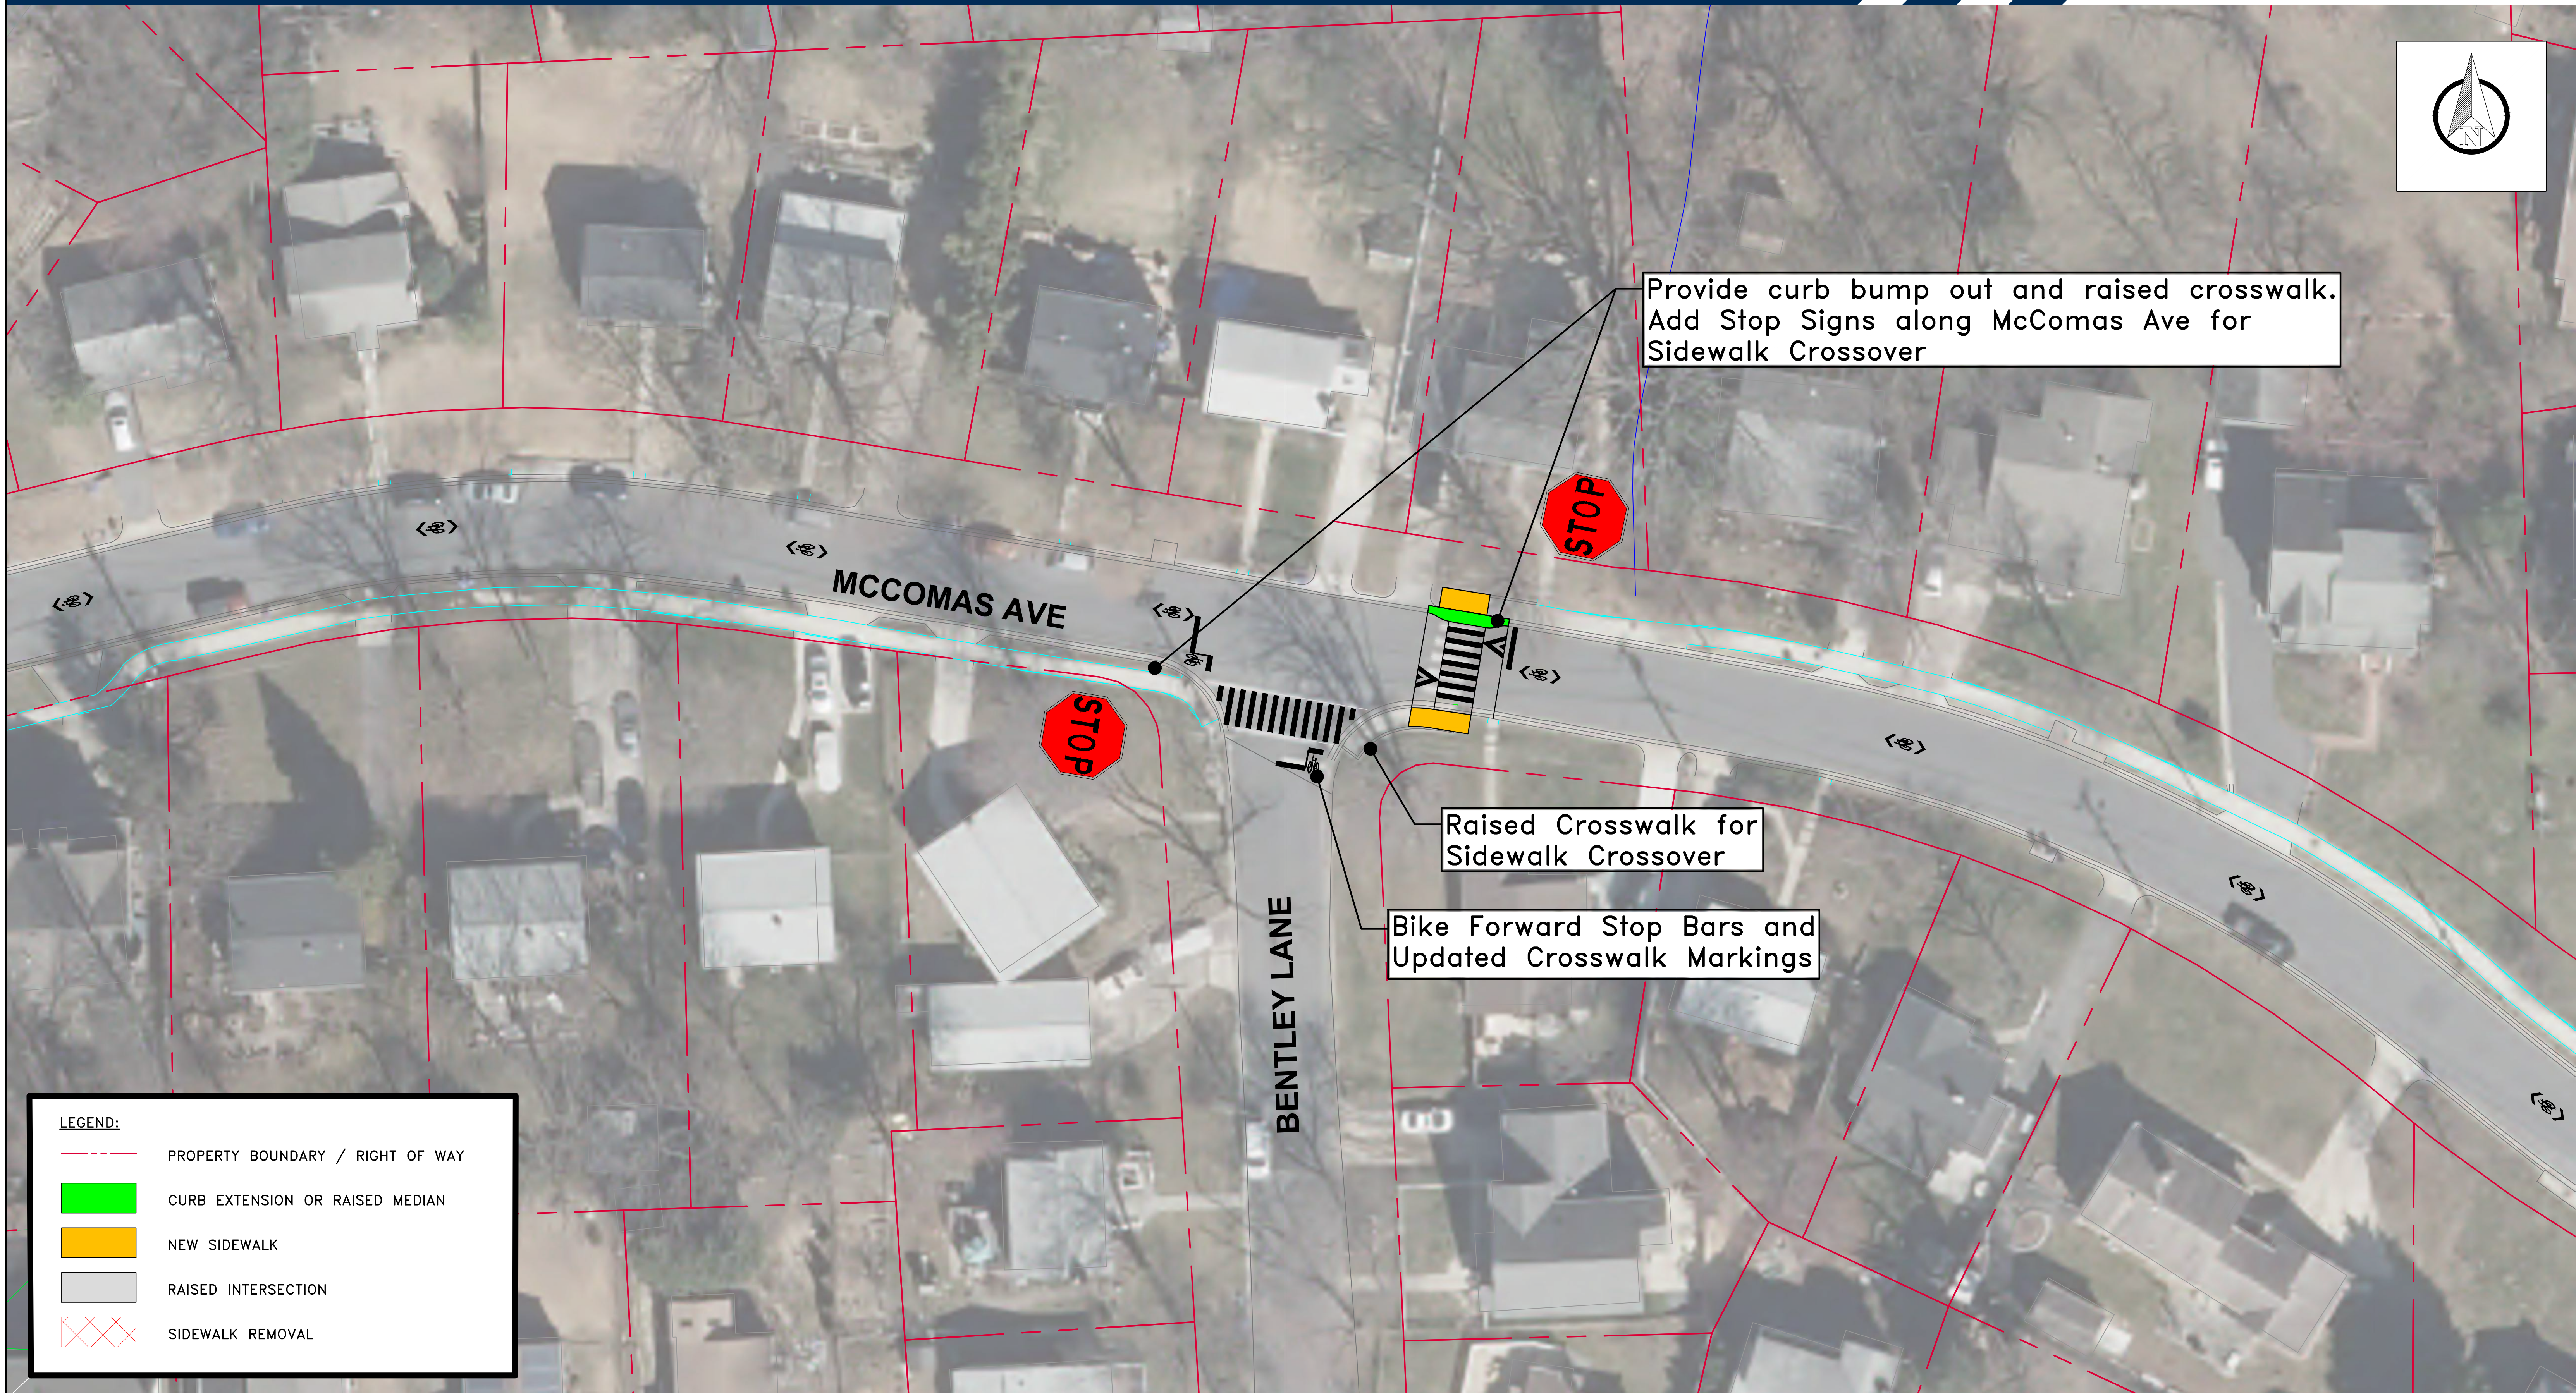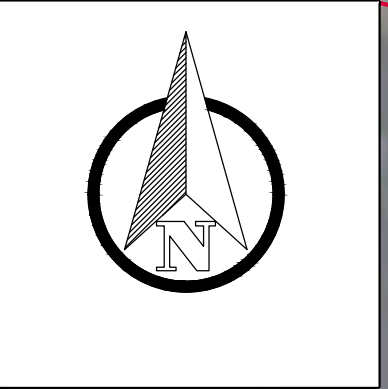

LEGEND:



	PROPERTY BOUNDARY / RIGHT OF WAY
	CURB EXTENSION OR RAISED MEDIAN
	NEW SIDEWALK
	RAISED INTERSECTION
	SIDEWALK REMOVAL



C:\2018\1804565_009_MCCOMAS_AVENUE_PILOT\CD\PHD-06_Shared Lane with Callings_McComas.dwg 4/12/2023



McComas Avenue Neighborhood Greenway

McComas Avenue at Melvin Grove Court / Littleford Lane - Shared Lane

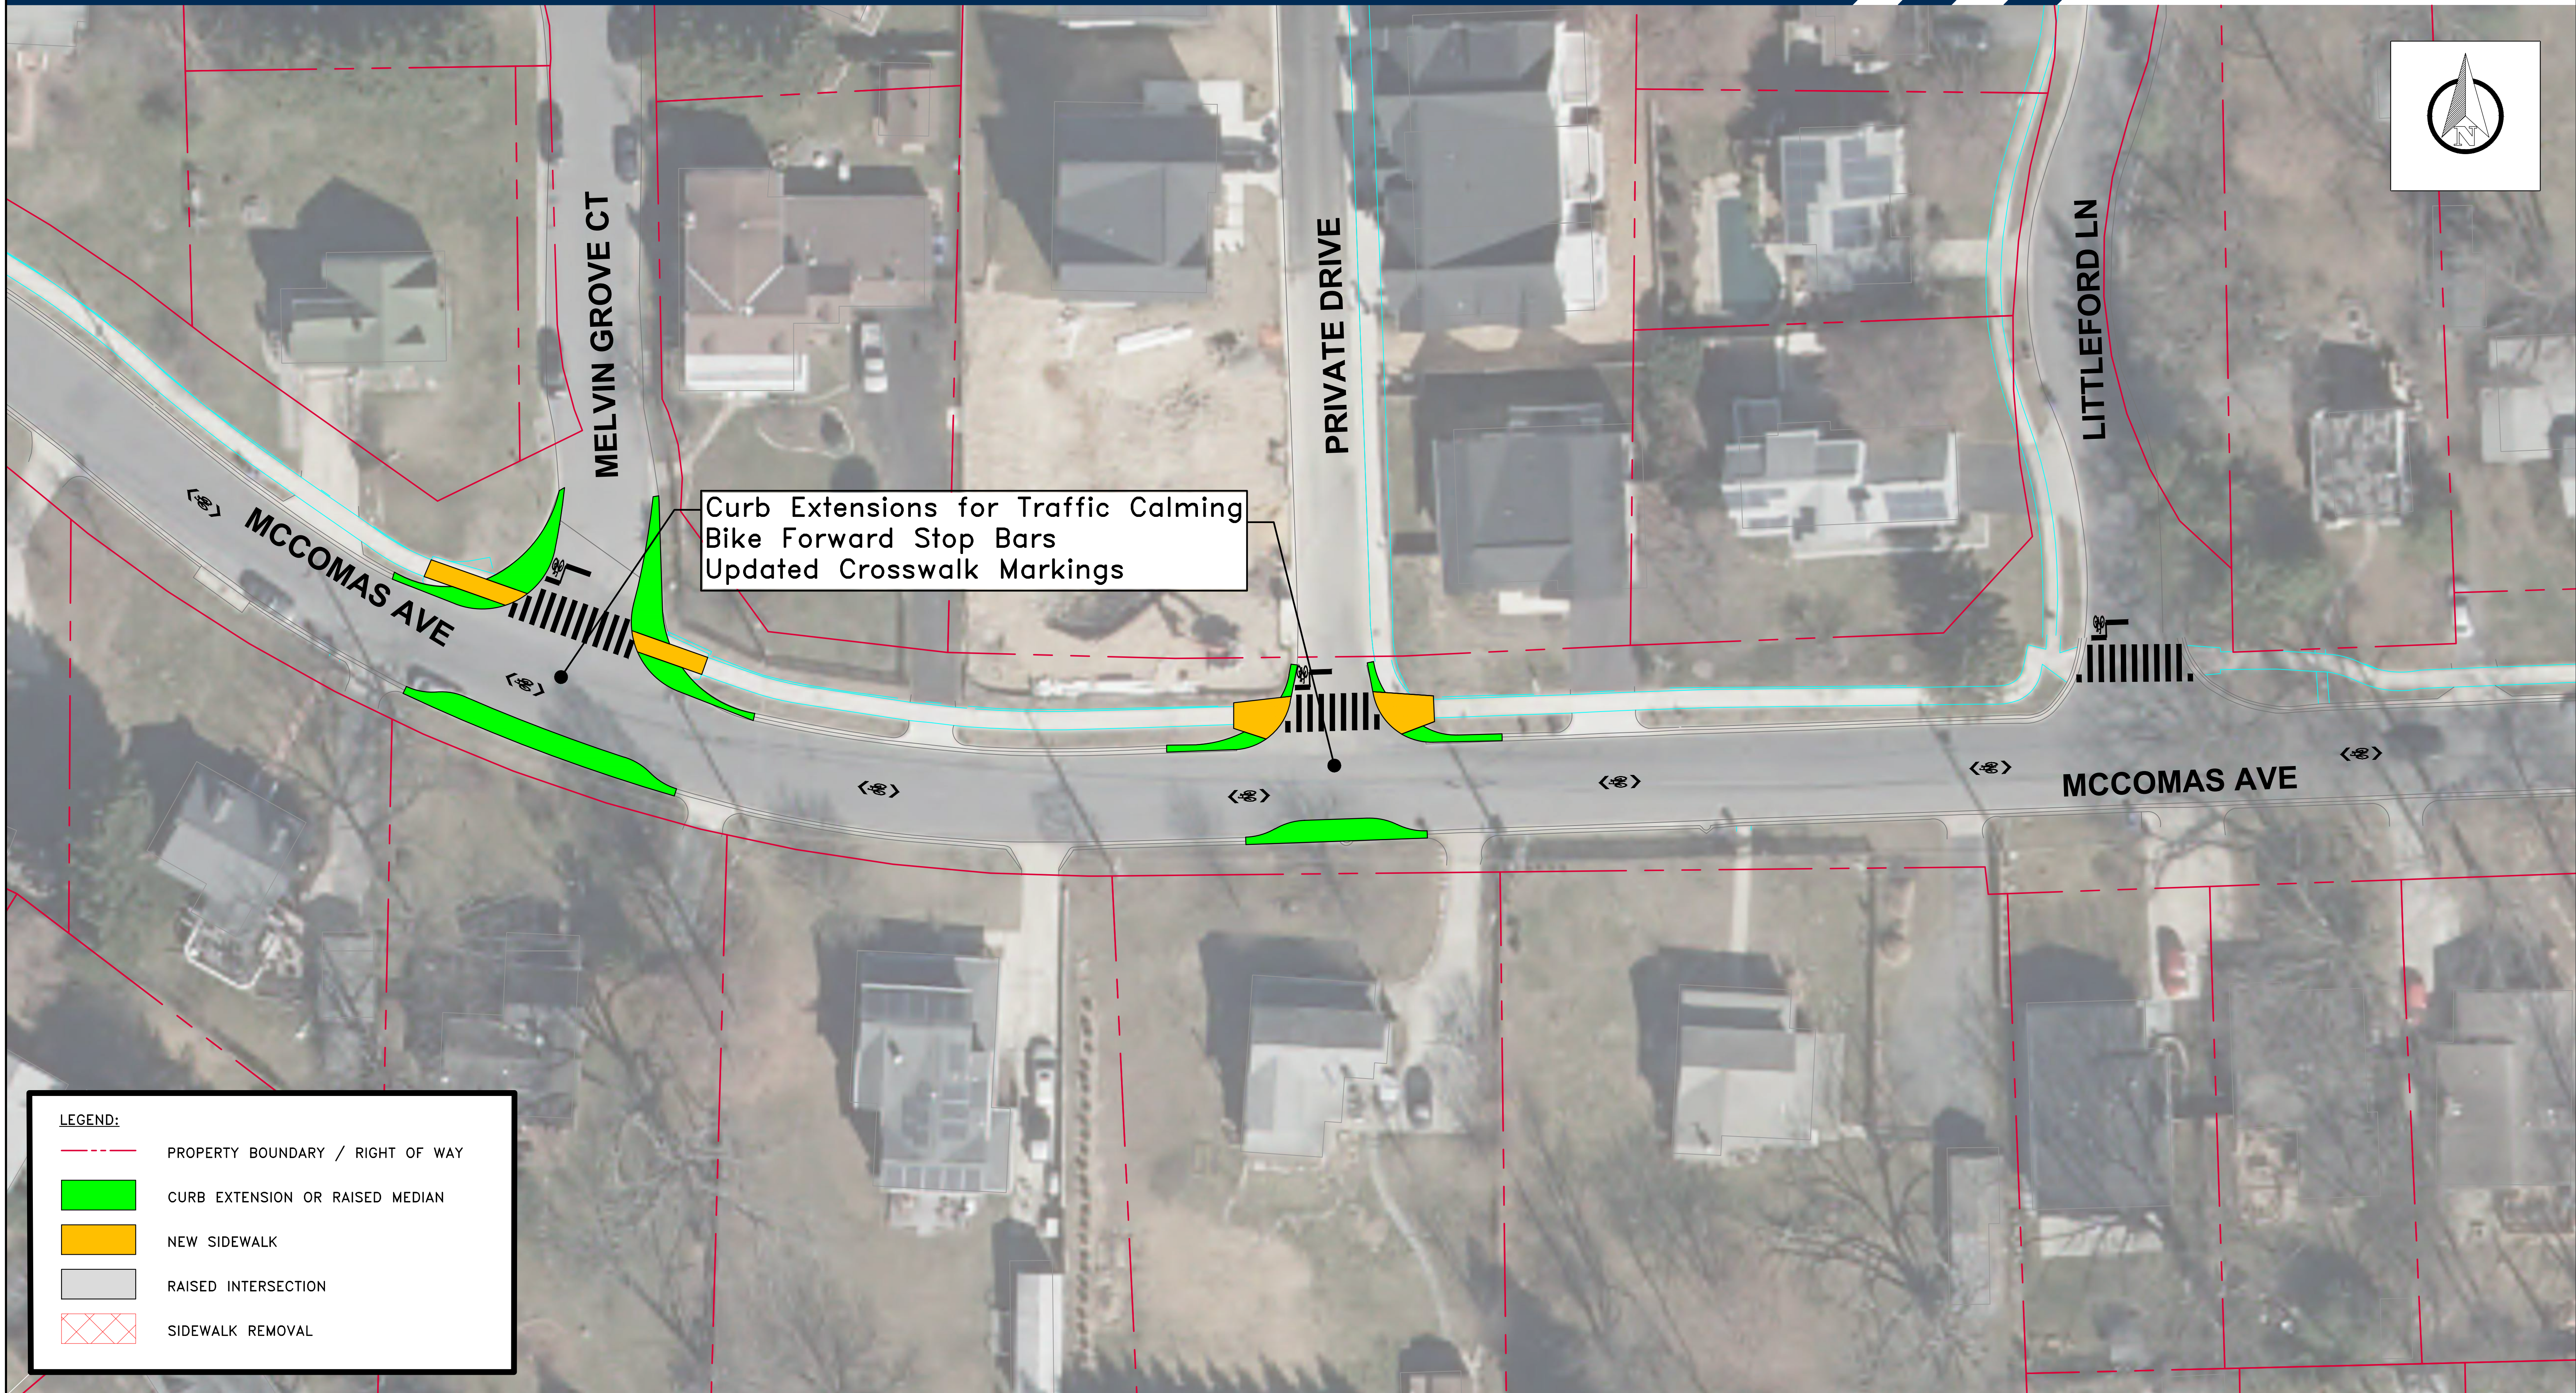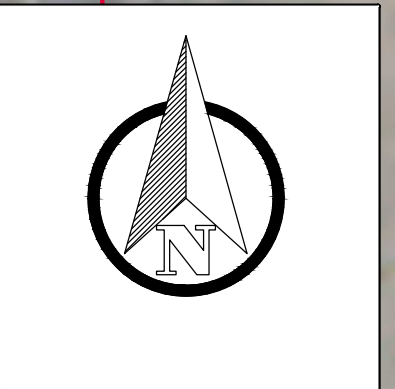

LEGEND:



	PROPERTY BOUNDARY / RIGHT OF WAY
	CURB EXTENSION OR RAISED MEDIAN
	NEW SIDEWALK
	RAISED INTERSECTION
	SIDEWALK REMOVAL

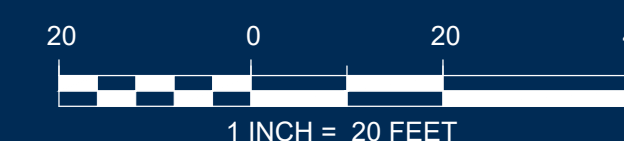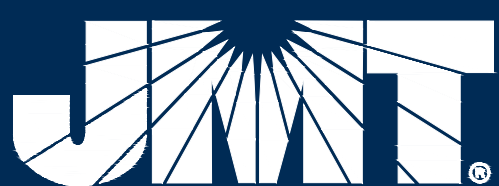

0:\2018\1804565_009_MCCOMAS_AVENUE_PILOT\CD\PHD-06_Shared Lane with Calming_McComas.dwg 4/12/2023

McComas Avenue Neighborhood Greenway

McComas Avenue at Torrance Drive - Shared Lane

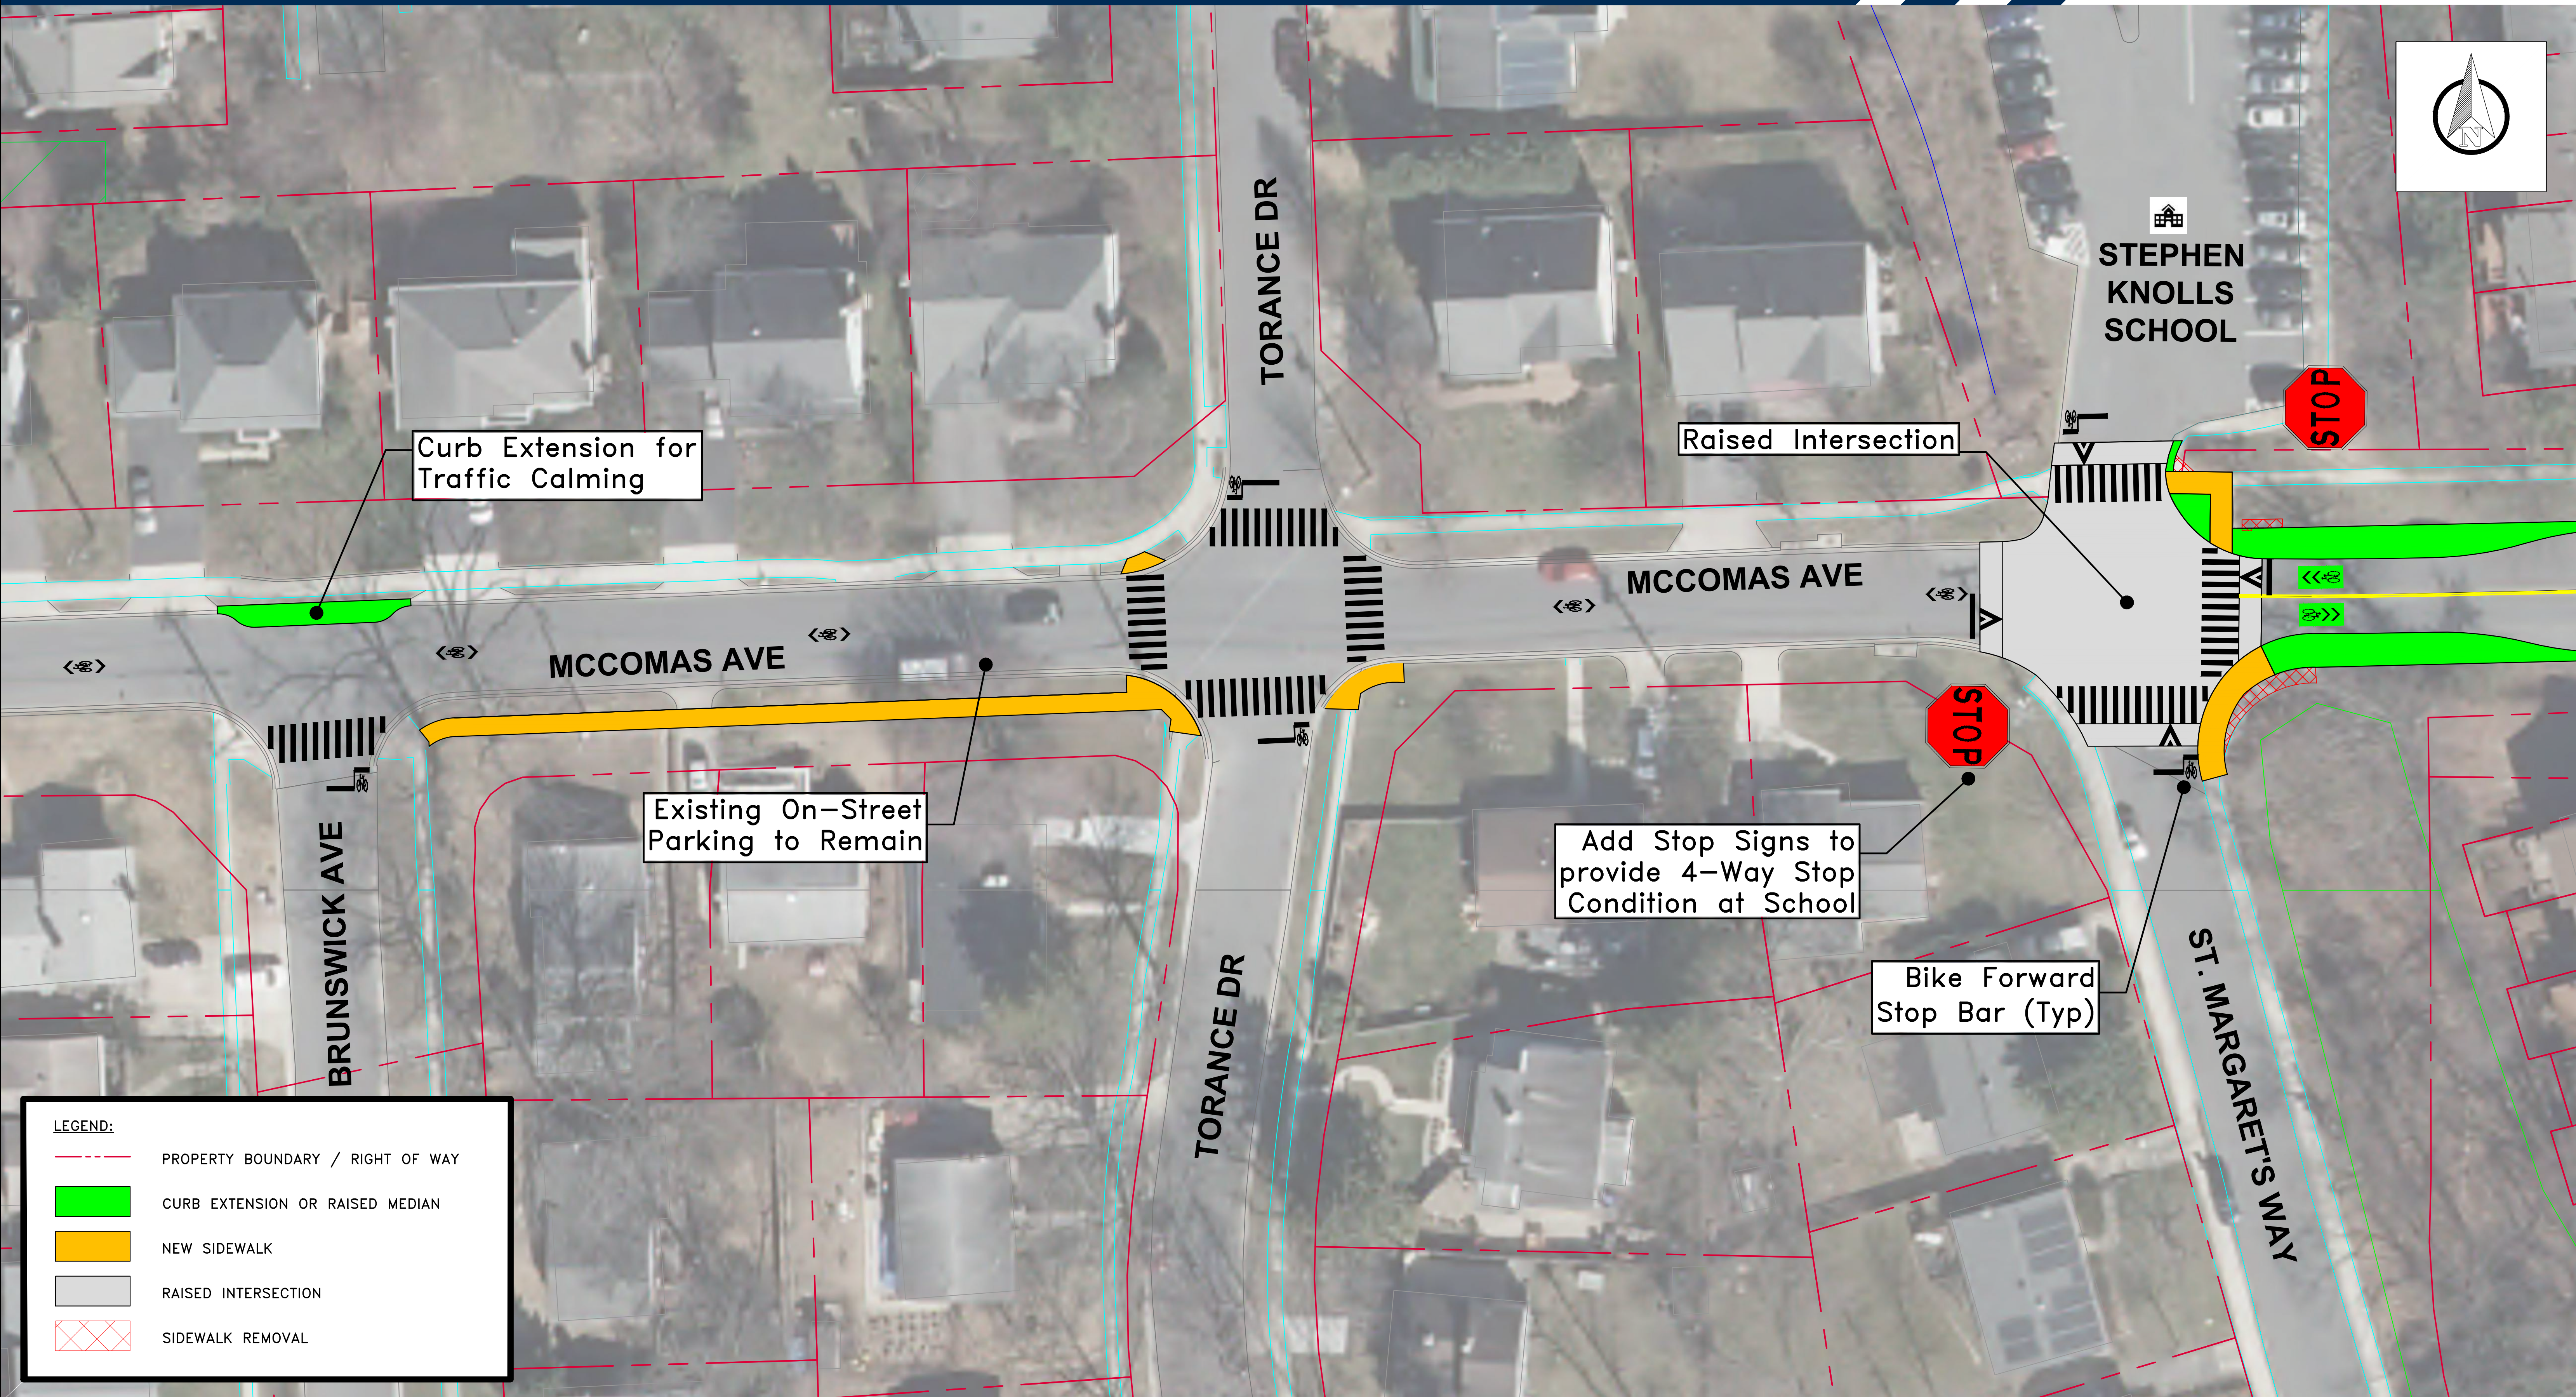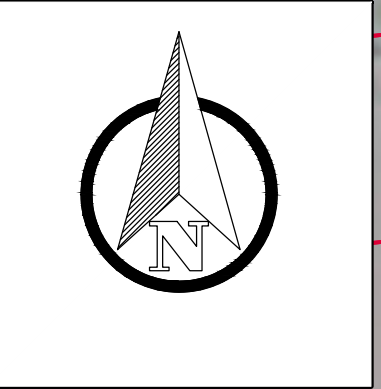

Curb Extension for Traffic Calming

Raised Intersection


Existing On-Street Parking to Remain

Add Stop Signs to provide 4-Way Stop Condition at School

Bike Forward Stop Bar (Typ)

LEGEND:



- PROPERTY BOUNDARY / RIGHT OF WAY
- CURB EXTENSION OR RAISED MEDIAN
- NEW SIDEWALK
- RAISED INTERSECTION
- SIDEWALK REMOVAL

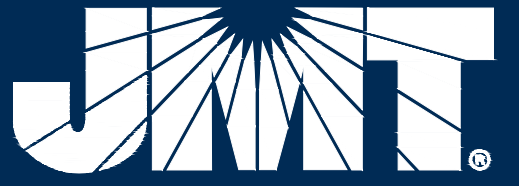

C:\2018\1804565_009_MCCOMAS_AVENUE_PILOT\CD\PHD-06_Shared Lane with Calming_McComas.dwg 4/12/2023

McComas Avenue Neighborhood Greenway

Douglas Avenue at Chivalry Court - Shared Lane

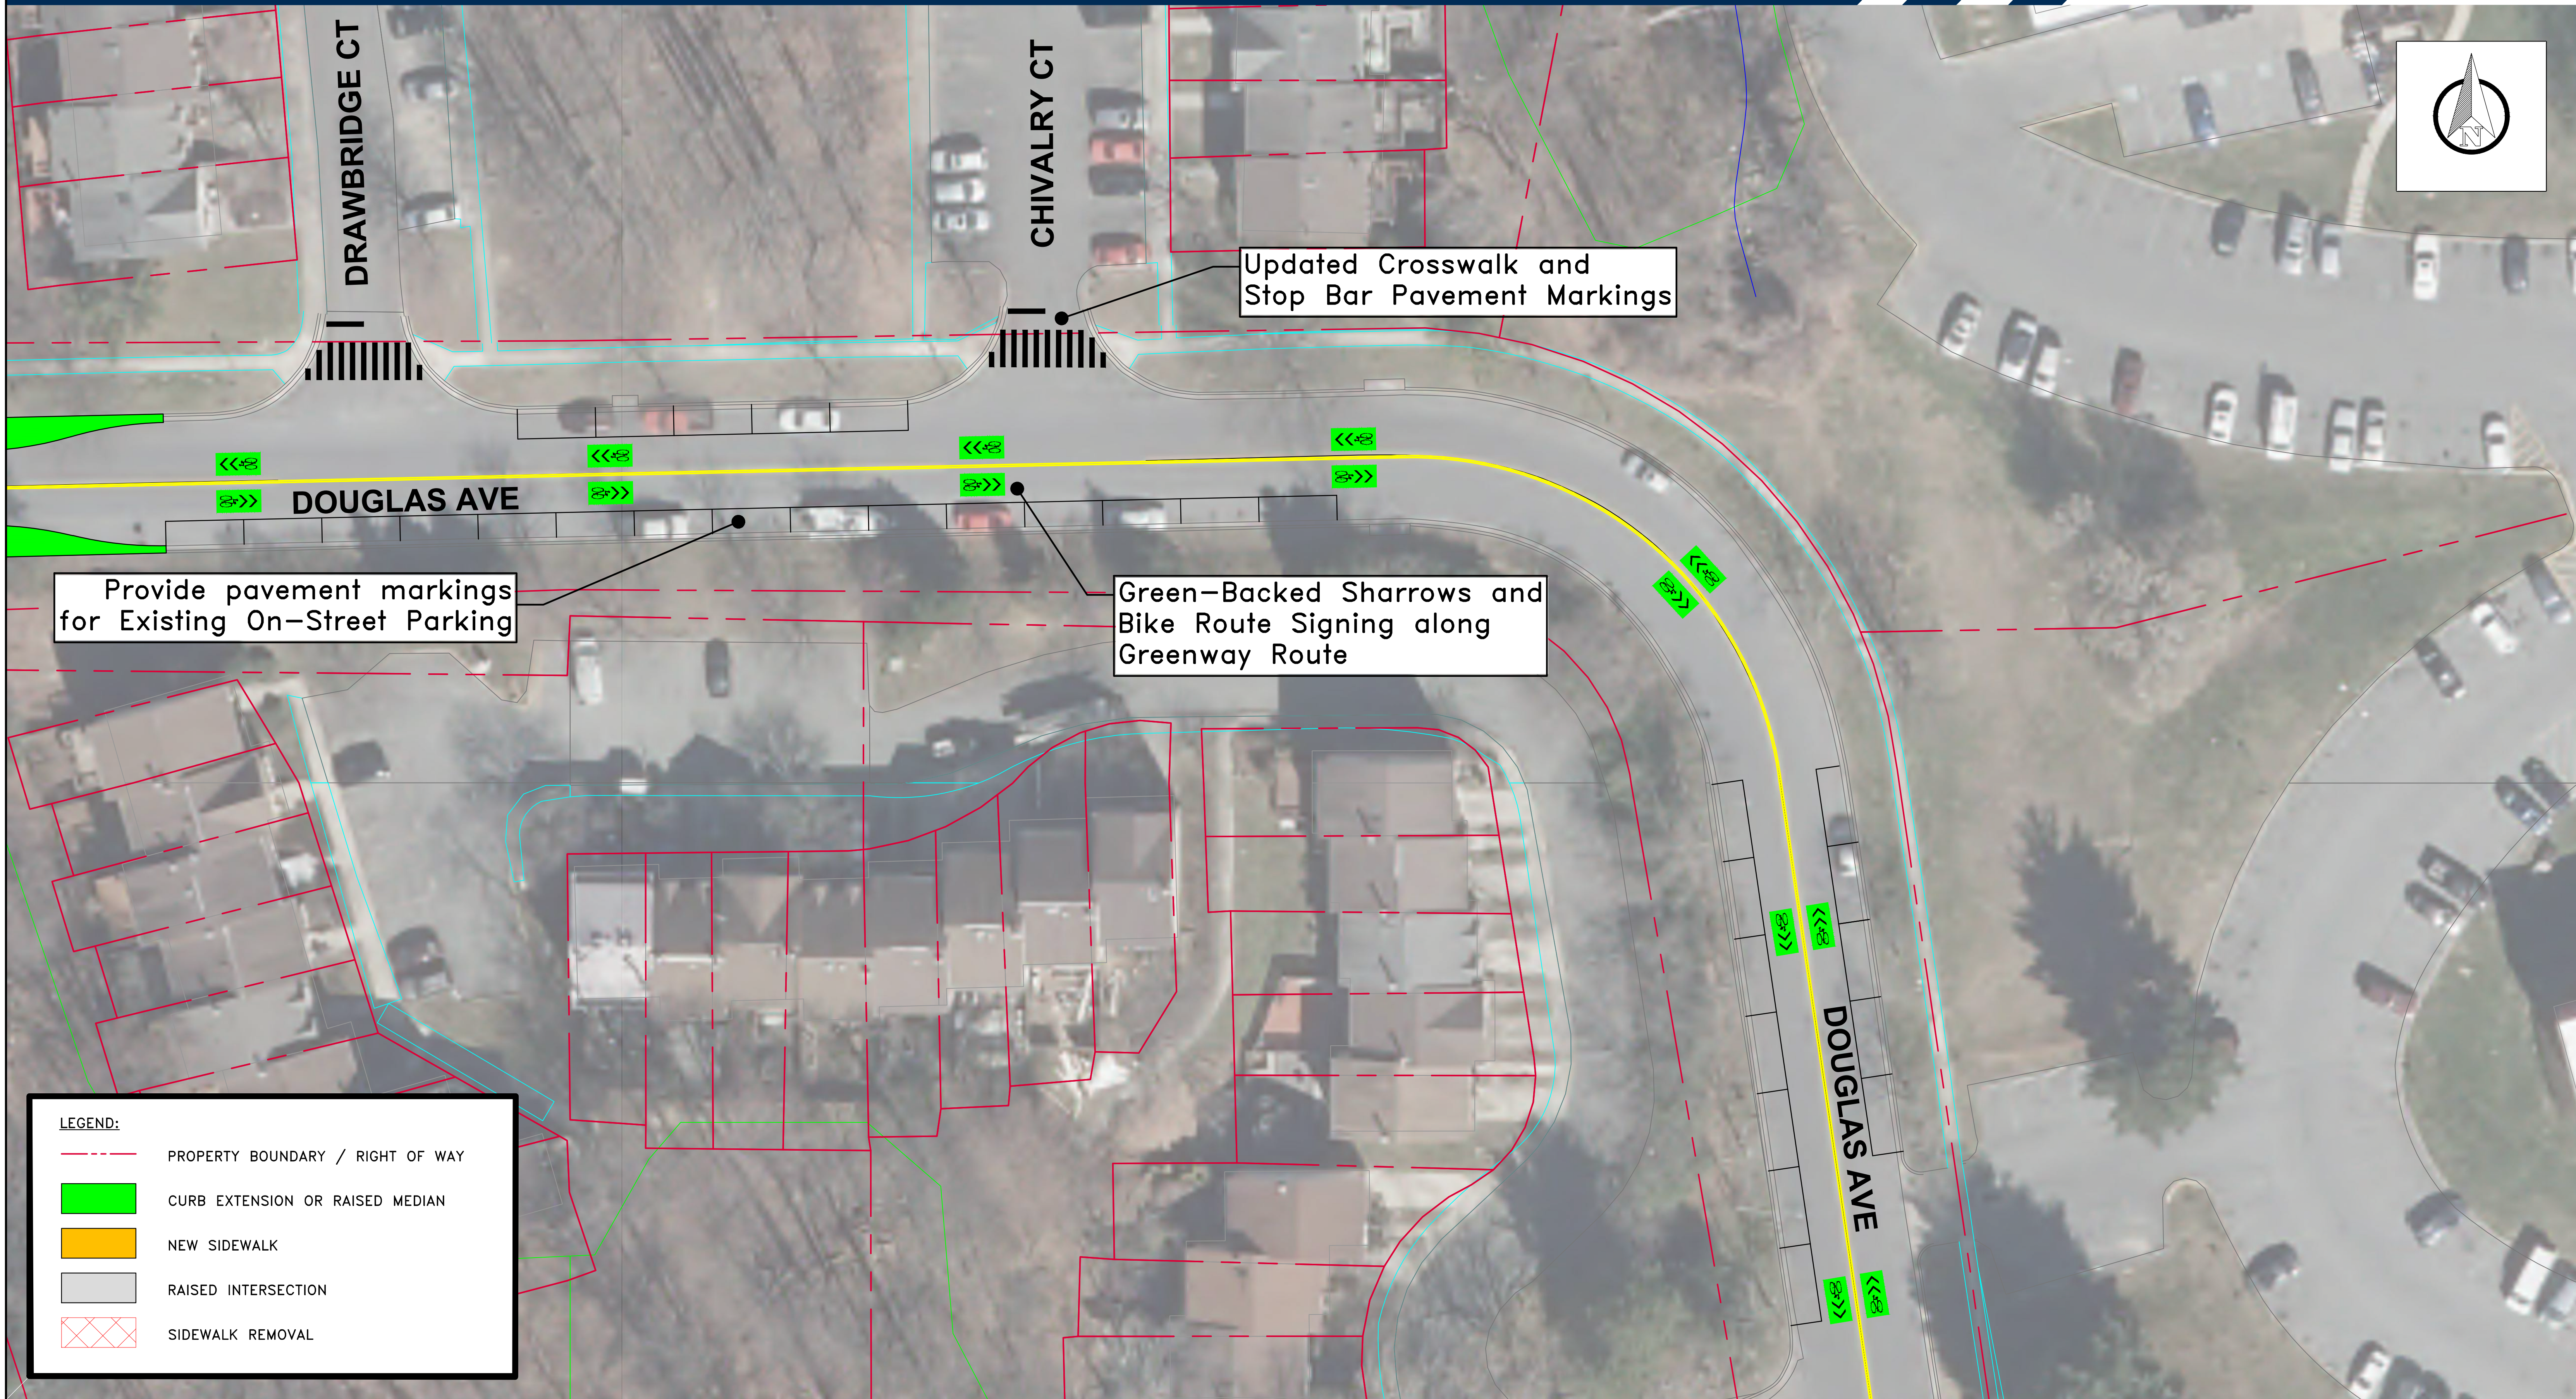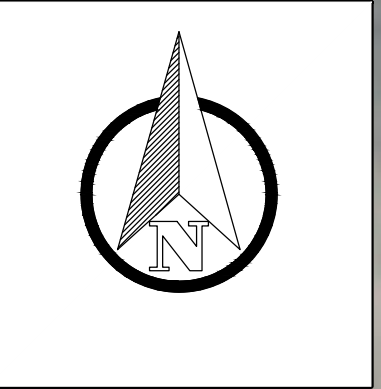


Updated Crosswalk and Stop Bar Pavement Markings

Provide pavement markings for Existing On-Street Parking

Green-Backed Sharrows and Bike Route Signing along Greenway Route

LEGEND:



- - - PROPERTY BOUNDARY / RIGHT OF WAY
- CURB EXTENSION OR RAISED MEDIAN
- NEW SIDEWALK
- RAISED INTERSECTION
- SIDEWALK REMOVAL

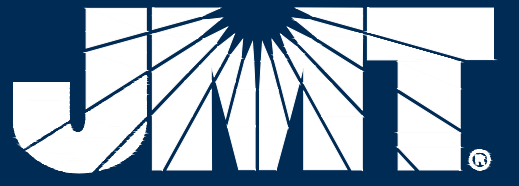

C:\2018\1804565_009_McCOMAS_AVENUE_Pilot\CD\PHD-06_Shared Lane with Calming_McComas.dwg 4/12/2023

McComas Avenue Neighborhood Greenway

Windham Lane at MD-97 (Georgia Avenue) - Shared Lane

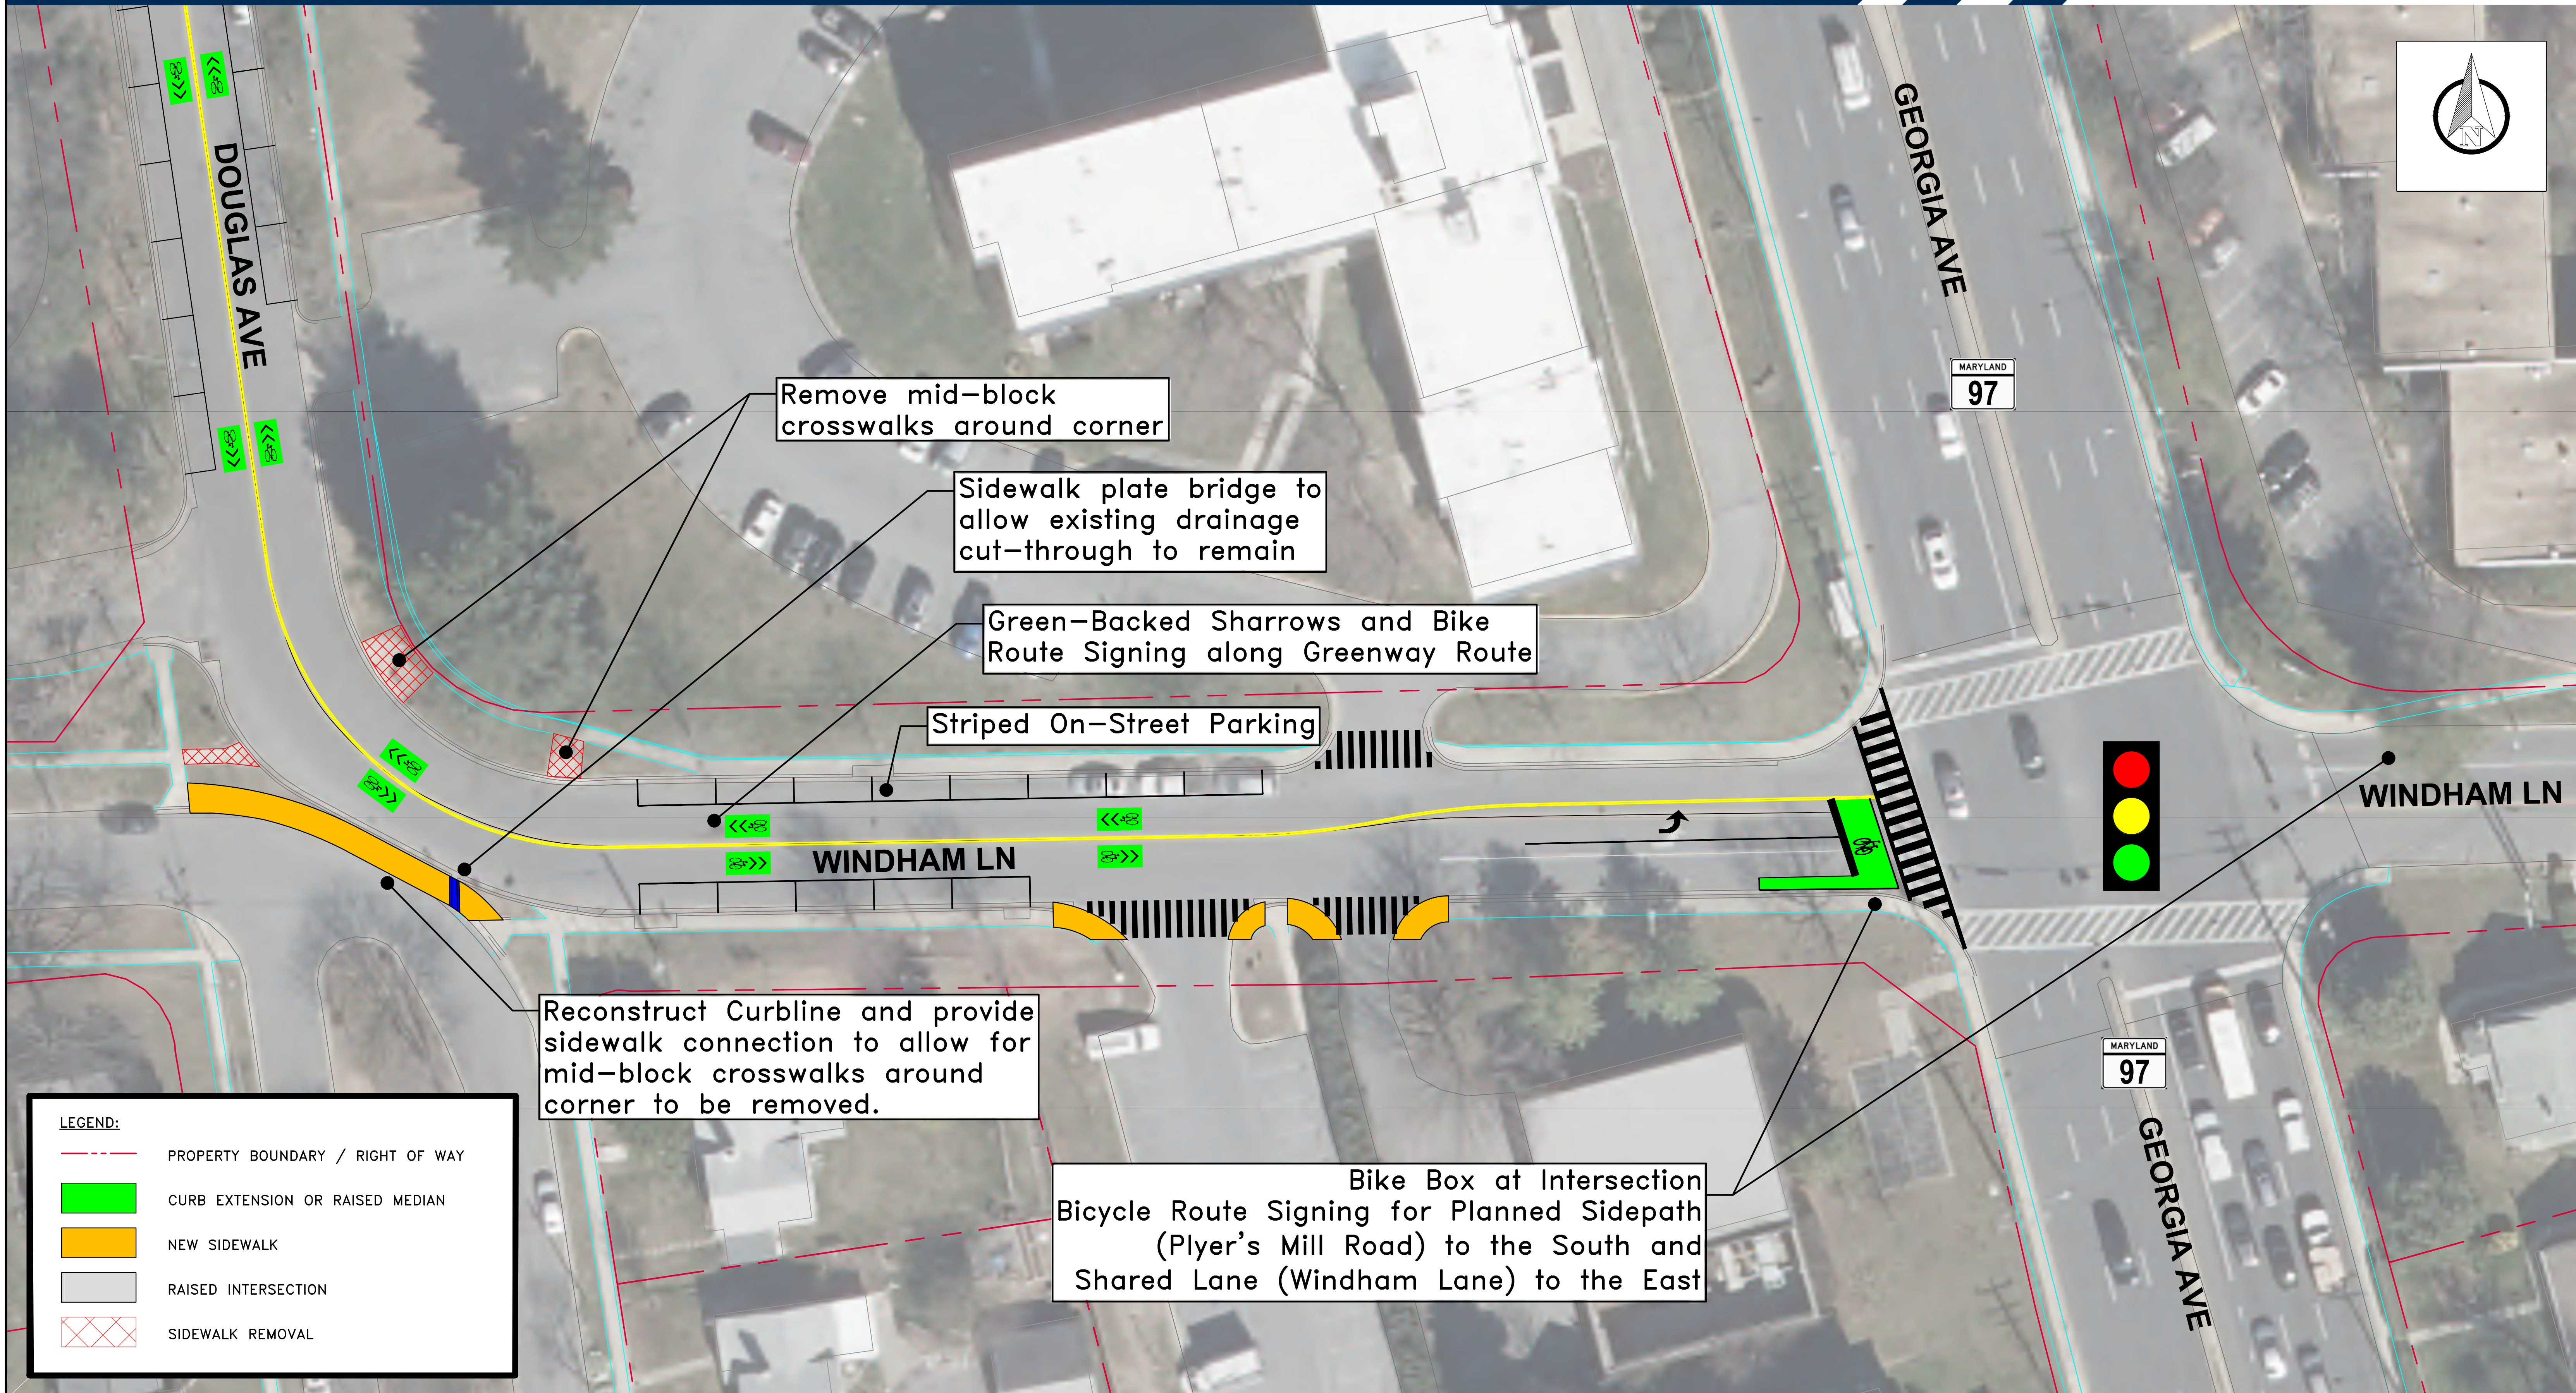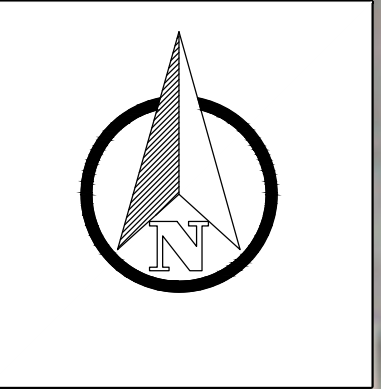

Remove mid-block crosswalks around corner

Sidewalk plate bridge to allow existing drainage cut-through to remain

Green-Backed Sharrows and Bike Route Signing along Greenway Route

Striped On-Street Parking

Reconstruct Curblines and provide sidewalk connection to allow for mid-block crosswalks around corner to be removed.

Bike Box at Intersection
Bicycle Route Signing for Planned Sidepath (Plyer's Mill Road) to the South and Shared Lane (Windham Lane) to the East

LEGEND:

- PROPERTY BOUNDARY / RIGHT OF WAY
- CURB EXTENSION OR RAISED MEDIAN
- NEW SIDEWALK
- RAISED INTERSECTION
- SIDEWALK REMOVAL



C:\2018\1804565_009_MCCOMAS_AVENUE_PILOT\CD\PHD-06_Shared Lane with Calming_McComas.dwg 4/12/2023

