


FCP F20250740 AMENDMENT CHANGES	
CHANGE NO.	DESCRIPTION
1	TREE 1 TO BE REMOVED
2	TREE 2 TO BE REMOVED
3	TREE 11 TO BE REMOVED
4	TREE 12 TO BE REMOVED
5	TREE 14 TO BE REMOVED
6	REMOVAL OF BUFFER PLANTING FOR WETLAND MITIGATION
7	REMOVAL OF BUFFER PLANTING FOR WETLAND MITIGATION
8	REMOVAL OF REFORESTATION MITIGATION PLANTING
9	REMOVAL OF REFORESTATION MITIGATION PLANTING
10	REMOVAL OF BUFFER PLANTING FOR WETLAND MITIGATION
11	TREE 62 TO BE REMOVED
12	TREE 63 TO BE REMOVED
13	TREE 64 TO BE REMOVED
14	TREE 65 TO BE REMOVED
15	TREE 66 TO BE REMOVED
16	TREE 67 TO BE REMOVED
17	TREE 68 TO BE REMOVED
18	TREE 69 TO BE REMOVED
19	TREE 70 TO BE REMOVED
20	TREE 71 TO BE REMOVED
21	TREE 72 TO BE REMOVED
22	TREE 73 TO BE REMOVED
23	TREE 74 TO BE REMOVED
24	TREE 75 TO BE REMOVED

DEVELOPER'S CERTIFICATE:
THE UNDERSIGNED AGREES TO ENSURE ALL THE FEATURES OF THE APPROVED FINAL FOREST CONSERVATION PLAN F20250740, INCLUDING FINANCIAL BONDING, FOREST PLANTING, MAINTENANCE, AND ALL OTHER APPLICABLE AGREEMENTS.
DEVELOPER'S NAME: MONTGOMERY COUNTY DEPARTMENT OF TRANSPORTATION
PRINTED COMPANY NAME:
CONTACT PERSON OR OWNER: JOSEPH MOSES
PRINTED COMPANY NAME:
ADDRESS: 100 EDITION PARK DRIVE, 4TH FLOOR, GAITHERSBURG, MD 20878
PHONE AND EMAIL: (206) 772-2255
SIGNATURE:

PROFESSIONAL CERTIFICATION:
I HEREBY CERTIFY THAT THESE DOCUMENTS WERE PREPARED OR APPROVED BY ME, AND THAT I AM A DULY LICENSED PROFESSIONAL LANDSCAPE ARCHITECT UNDER THE LAWS OF THE STATE OF MARYLAND.
SIGNATURE:
DATE: 06/27/2025
PRINTED NAME: JUAN A. FLOURA, RLA
TITLE: PRINCIPAL
LICENSE: 1993 EXPIRATION DATE: 07/26/2026

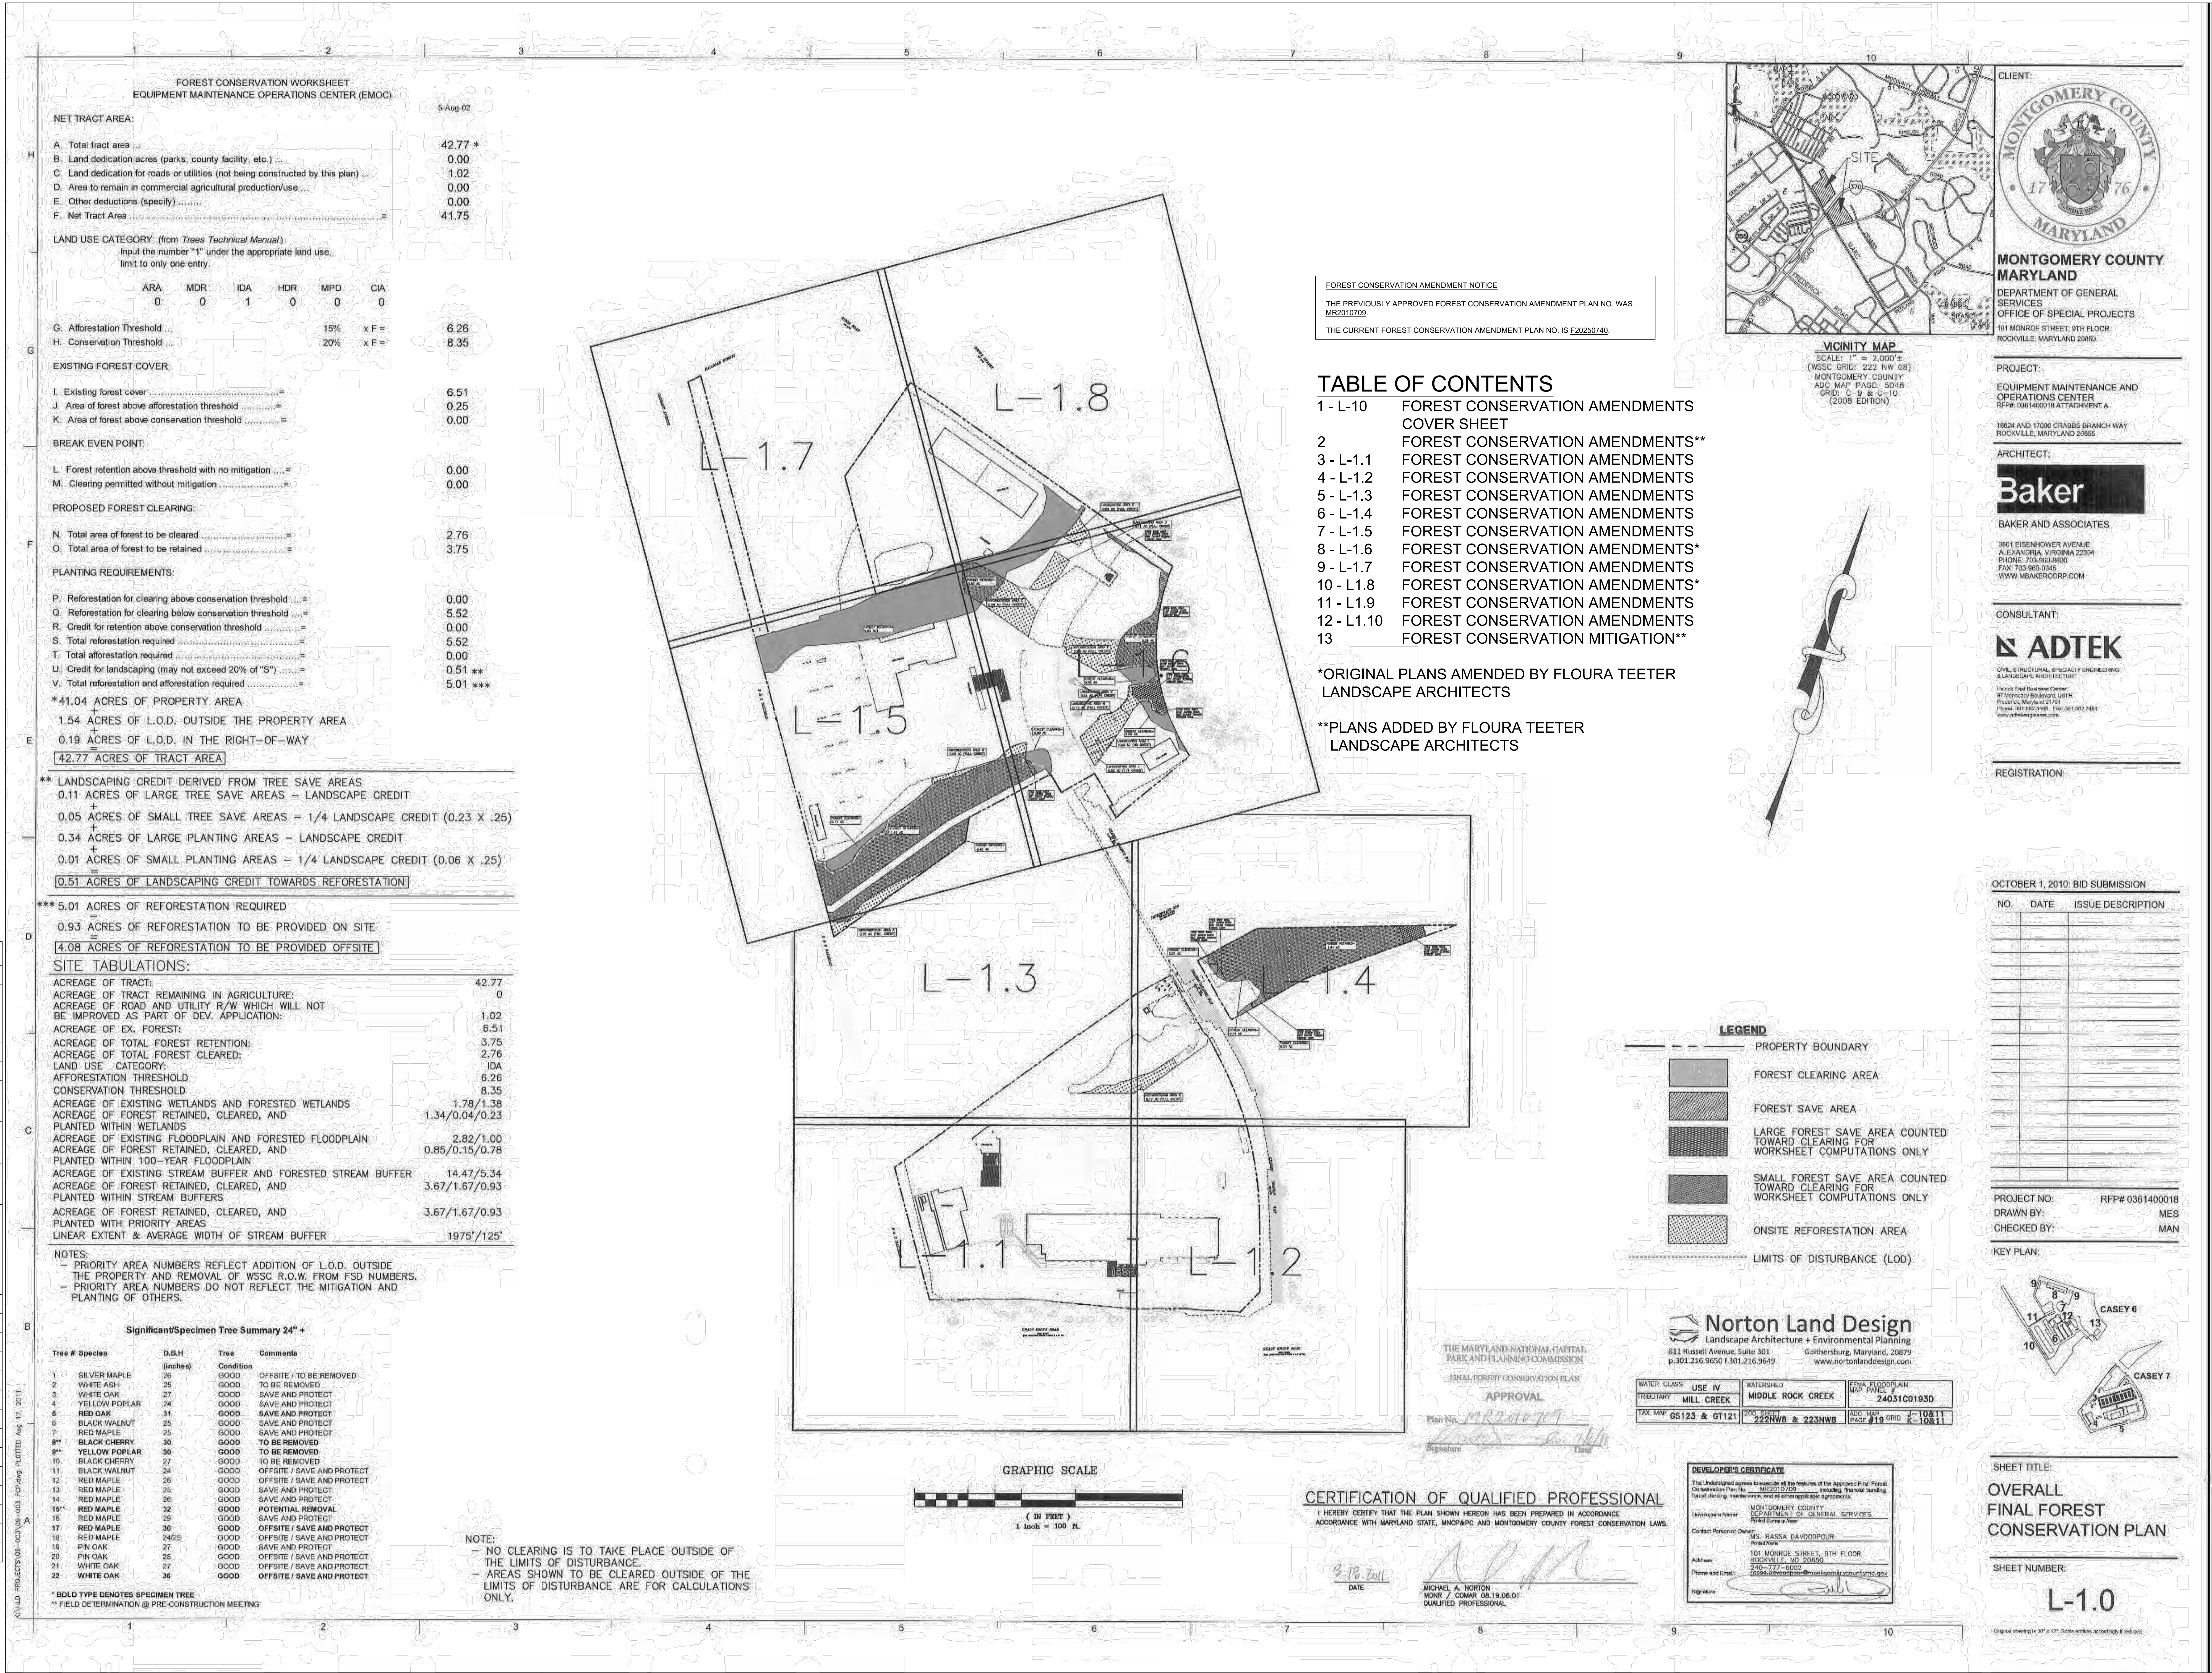

REVISIONS	DATE

MCDOT WASHINGTON GROVE CONNECTOR CIP
FOREST CONSERVATION PLAN AMENDMENT COVER SHEET
SCALE: N/A
Project No.: F20250740

1	of	13
---	----	----